

**44 KINGSLEY WAY
HAMPSTEAD GARDEN SUBURB
LONDON
N2**



Bargets Estate Agents



A beautifully refurbished six bedroom, five bathroom low built family home which is offered throughout to an excellent standard and benefits from a modern fully fitted eat-in kitchen, double reception room, TV room, lawned garden to the rear and off street parking for two cars to the front.

Kingsley Way is conveniently situated for all the, schools, shops, restaurants and facilities of Market Place.

ACCOMMODATION & AMENITIES

**PRINCIPAL BEDROOM WITH EN-SUITE BATHROOM : FIVE
FURTHER BEDROOMS (THREE WITH EN SUITE BATHROOMS) :
RECEPTION ROOM : KITCHEN : STUDY : GUEST CLOAKROOM :
LAWNED GARDEN : OFF STREET PARKING FOR TWO CARS**


**£2,423.00 Per Week
Subject To Contract**








Gross internal area (approx.)
2590 Sq ft (241 Sq m)

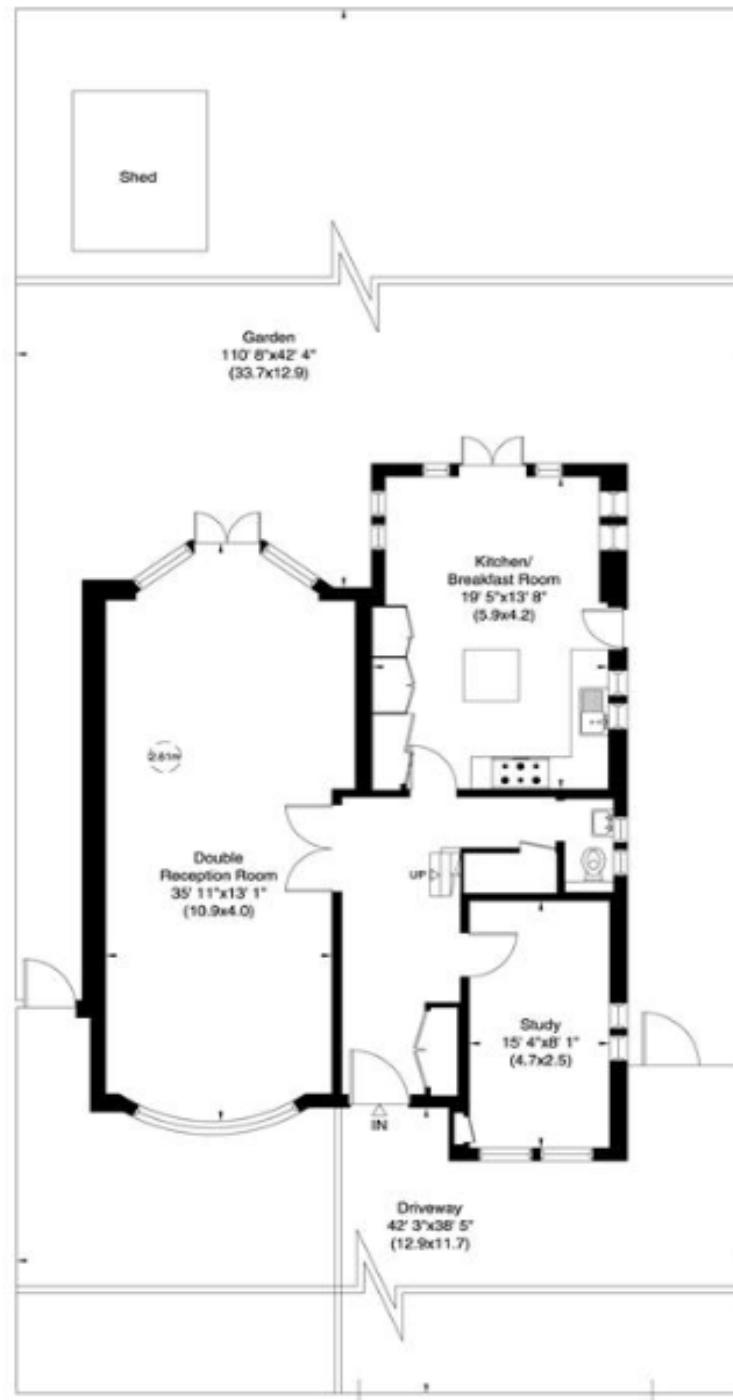

Ground Floor



Second Floor

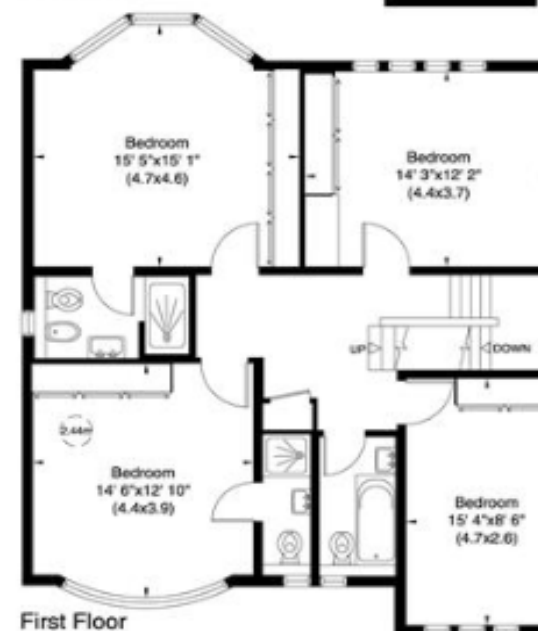

First Floor

Not to scale, for guidance only and must not be relied upon as a statement of fact. All measurements and areas are approximate only (and have been prepared in accordance with the current edition of the RICS Code of Measuring Practice).