



OAKFIELD



Buttsfield Lane, East Hoathly

Guide Price £500,000- £525,000



4



2



2



D

SUMMARY

Guide Price £500,000 - £525,000

Situated in the heart of the highly desirable village of East Hoathly, this attractive extended mock Georgian-style semi-detached home offers beautifully arranged accommodation over three floors and occupies an impressive corner plot garden that provides a wonderful degree of privacy.

A pathway leads up to the front door, flanked by neatly lawned areas, and you'll immediately be drawn in by the large bay windows, setting the tone for this charming home.

Inside, the welcoming entrance hall features elegant wood panelling that continues up the stairwell, complemented by wrought iron balustrades, adding real character and craftsmanship.

The light-filled lounge includes a feature fireplace and glazed double doors that open into the stunning kitchen/dining room, part of the home's extension.

The sleek, contemporary kitchen is fitted with a stylish range of wall and base units, while the spacious dining area enjoys views of the side garden through another attractive bay window.

Upstairs, there are four well-proportioned bedrooms



arranged over two floors, all served by a modern family bathroom.

Outside, the delightful rear garden offers the perfect setting for summer gatherings with friends and family, complete with a BBQ area. An outbuilding provides excellent flexibility — ideal as a home office, studio, or hobby space.

This is a wonderful opportunity to acquire a stylish and thoughtfully designed family home in one of East Hoathly's most sought-after locations.



Kitchen/Dining Room

19'7 x 19'5

Sitting Room

13'7 x 12'2

Bedroom

12'3 x 11'7

Bedroom

10'9 x 10'3

Bedroom

8'7 x 7'7

Bedroom

14'0 x 12'6

Garden Room

9'6 7'7

Store

9'7 8'0

Council Tax Band - D £2,608 per annum















INFORMATION

Tenure

Freehold

Local Authority

Wealden District Council

Council Tax Band

D

Opening Hours

Monday to Friday9.00am - 5.30pm

Saturday9.00am - 4.00pm

Viewings

Please contact us on 01825 762132 if you wish to arrange a viewing appointment for this property or require further information.

Area Map



Floorplan

Energy Efficiency Graph

Buttsfield Lane, East Hoathly, BN8 6EF

Approximate Gross Internal Area = 140.9 sq m / 1517 sq ft

Outbuilding = 14.2 sq m / 153 sq ft

Total = 155.1 sq m / 1670 sq ft

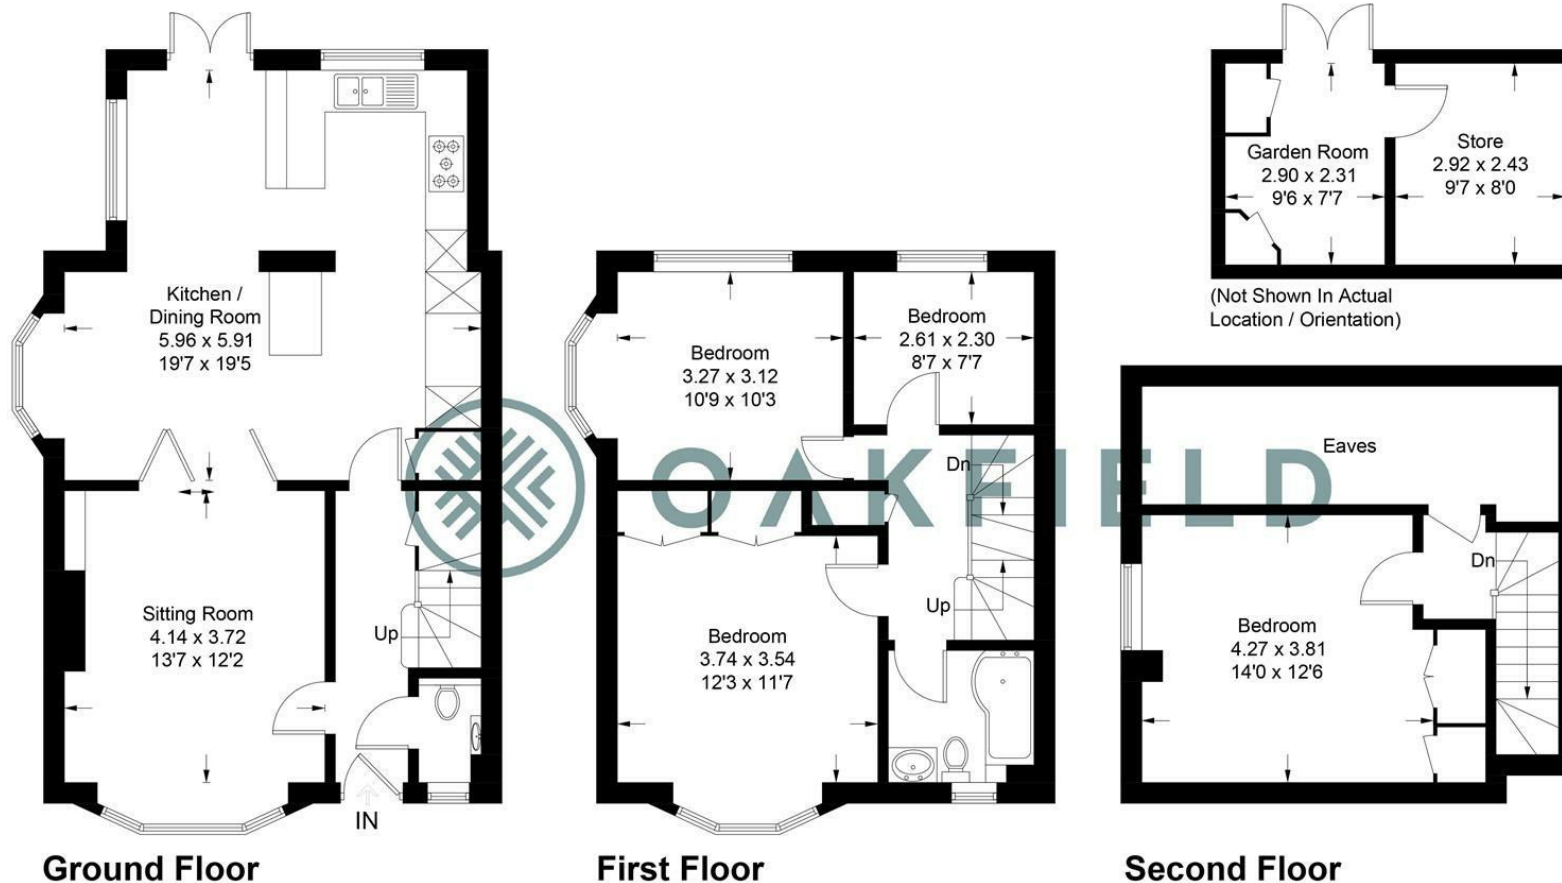


Illustration for identification purposes only, measurements are approximate, not to scale.
Imageplansurveys @ 2025

Energy Efficiency Rating		Current	Potential
<i>Very energy efficient - lower running costs</i> (92 plus) A (81-91) B (69-80) C (55-68) D (39-54) E (21-38) F (1-20) G		58	64
<i>Not energy efficient - higher running costs</i>			

England & Wales

EU Directive
2002/91/EC



These particulars, whilst believed to be accurate are set out as a general outline only for guidance and do not constitute any part of an offer or contract. Intending purchasers should not rely on them as statements of representation of fact, but must satisfy themselves by inspection or otherwise as to their accuracy. No person in this firm's employment has the authority to make or give any representation or warranty in respect of the property.