



Ground Floor




Existing
@1:50

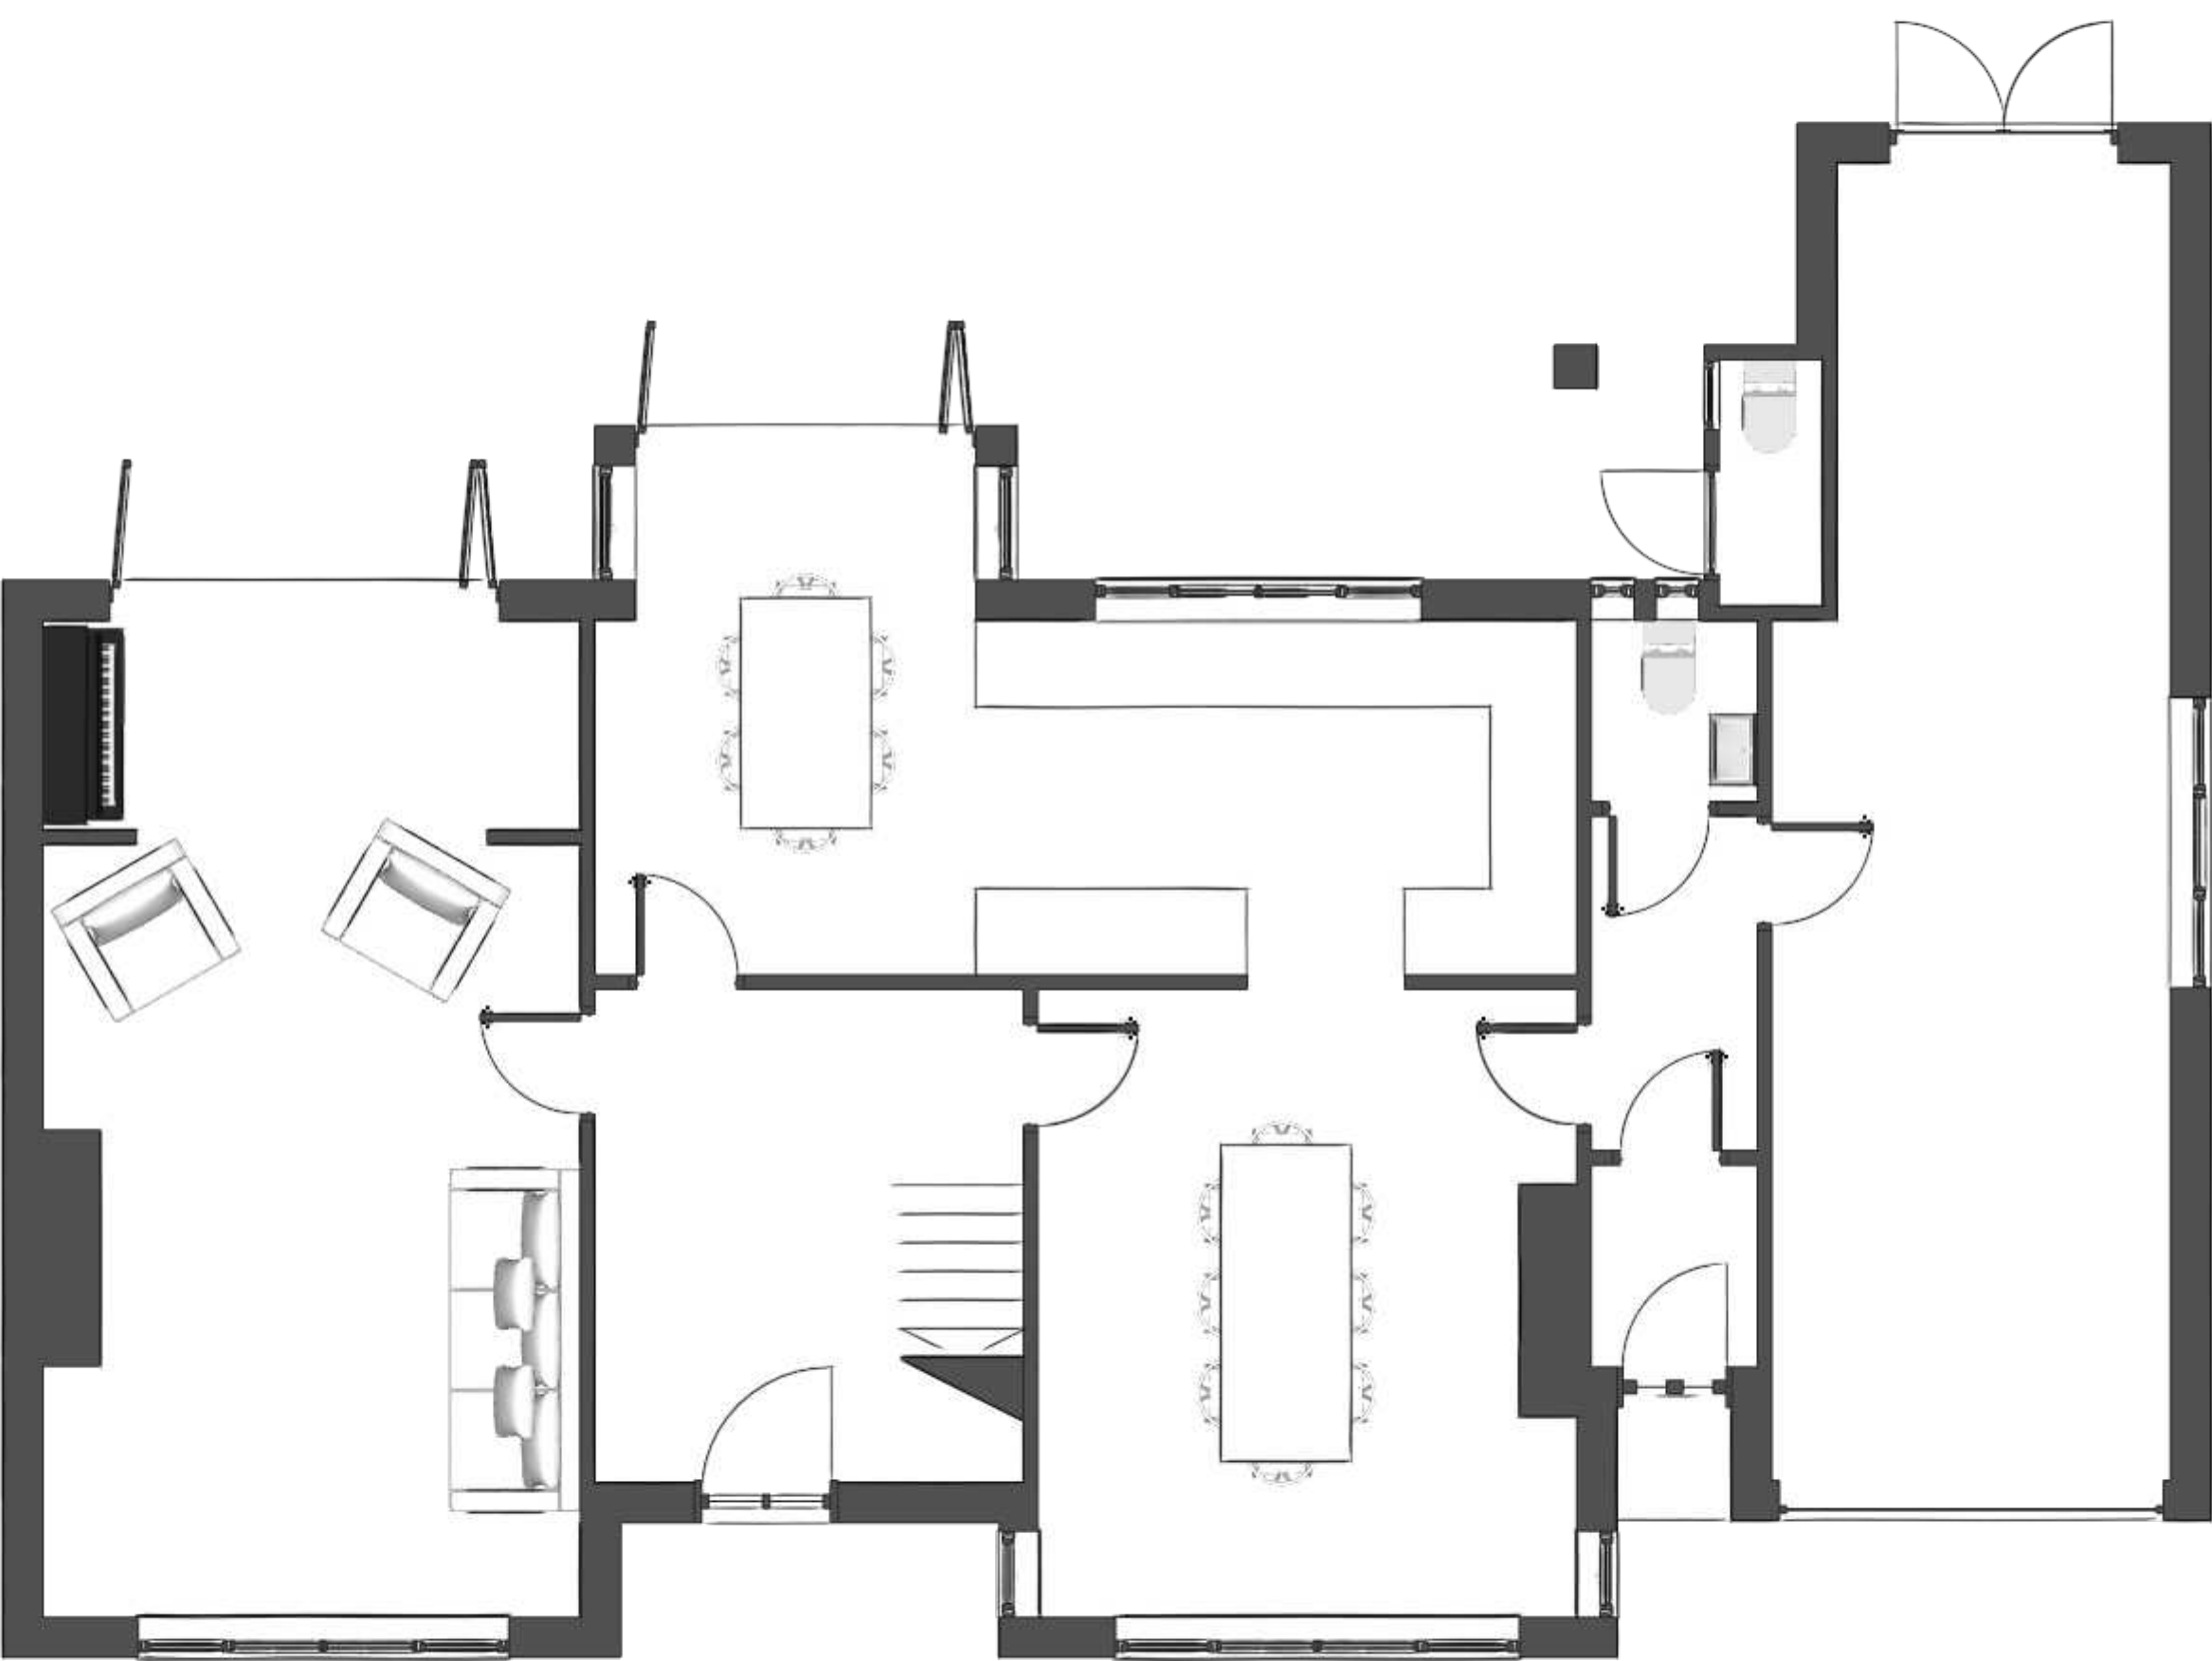

Proposed
@1:50

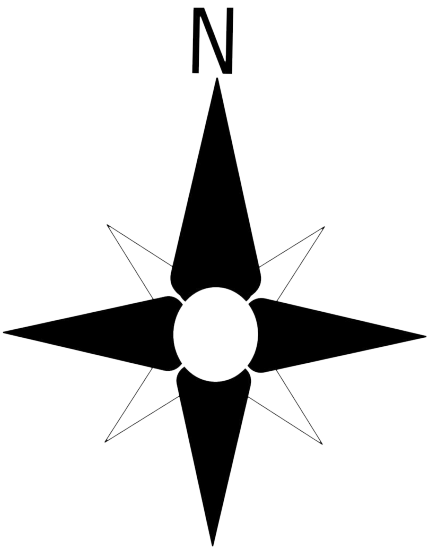


First Floor

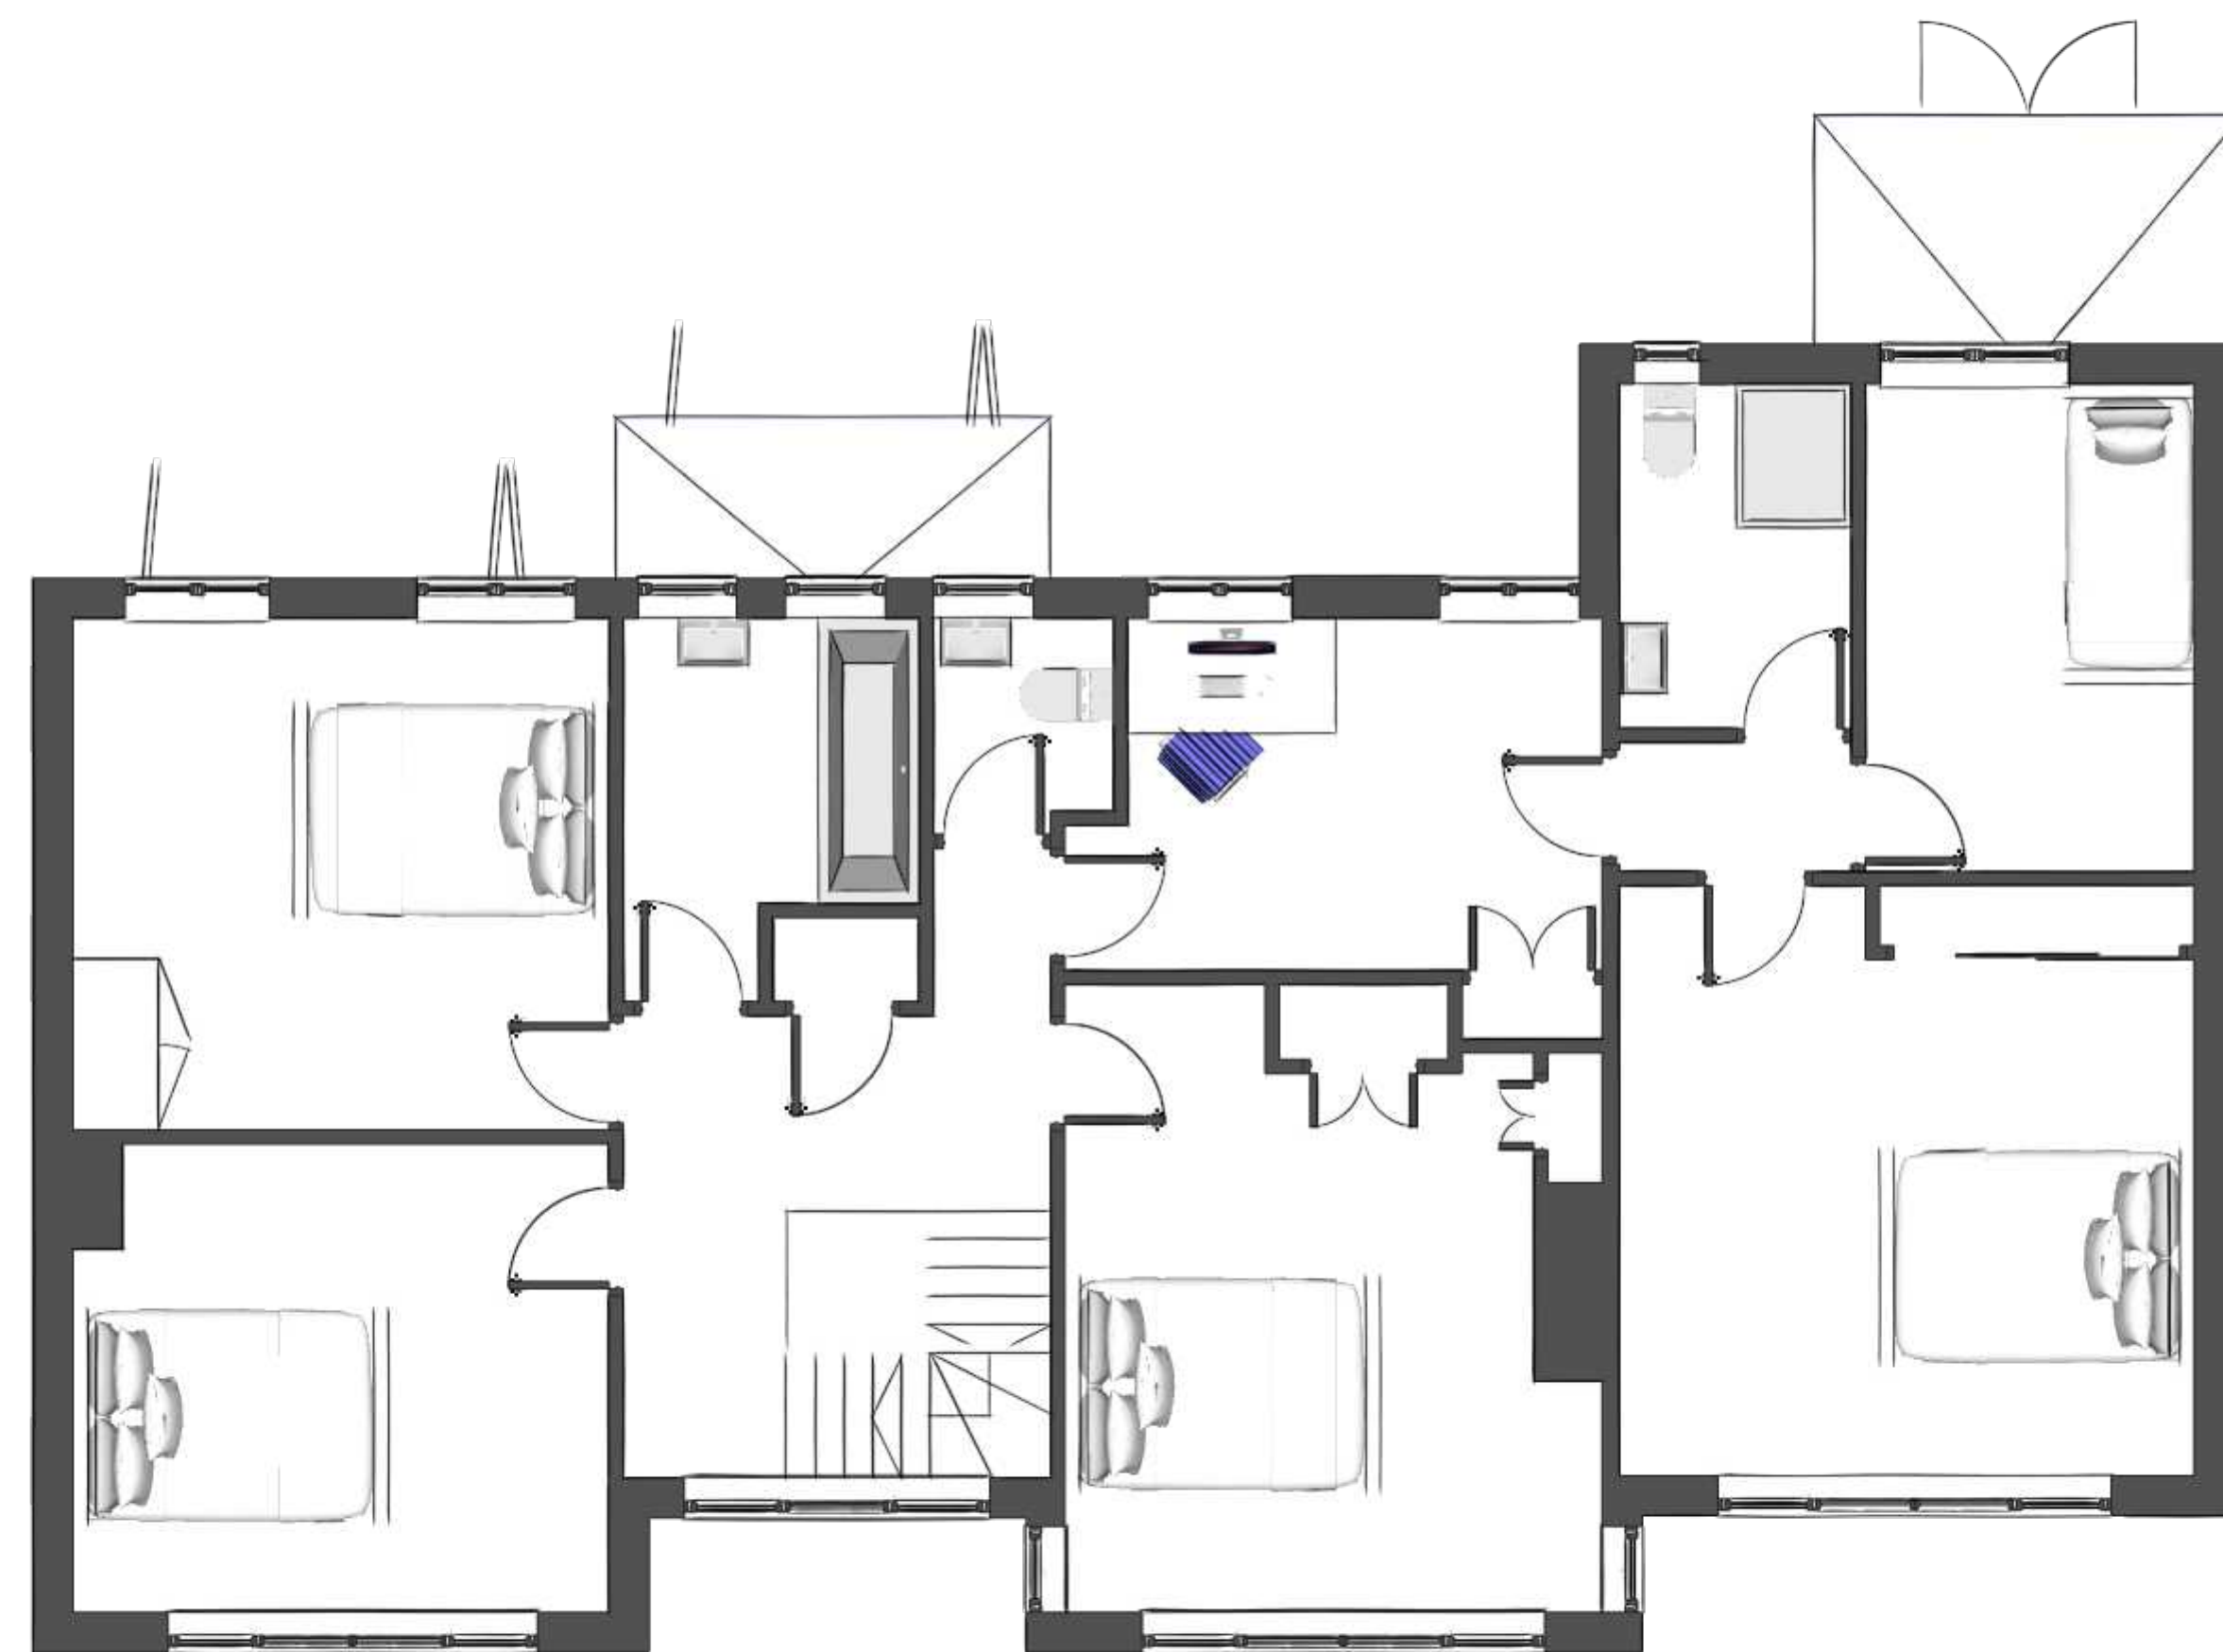

Existing
@1:50




Proposed
@1:50

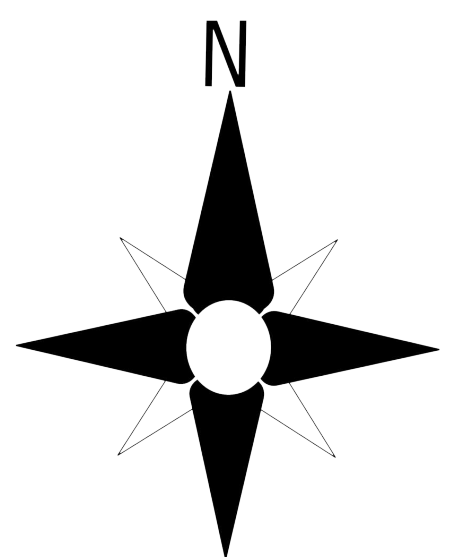


Warren Road, Ickenham, UB10

*Please note, all drawings and renders are for design inspiration and illustration purpose only! These shouldn't be used for construction.

Second Floor

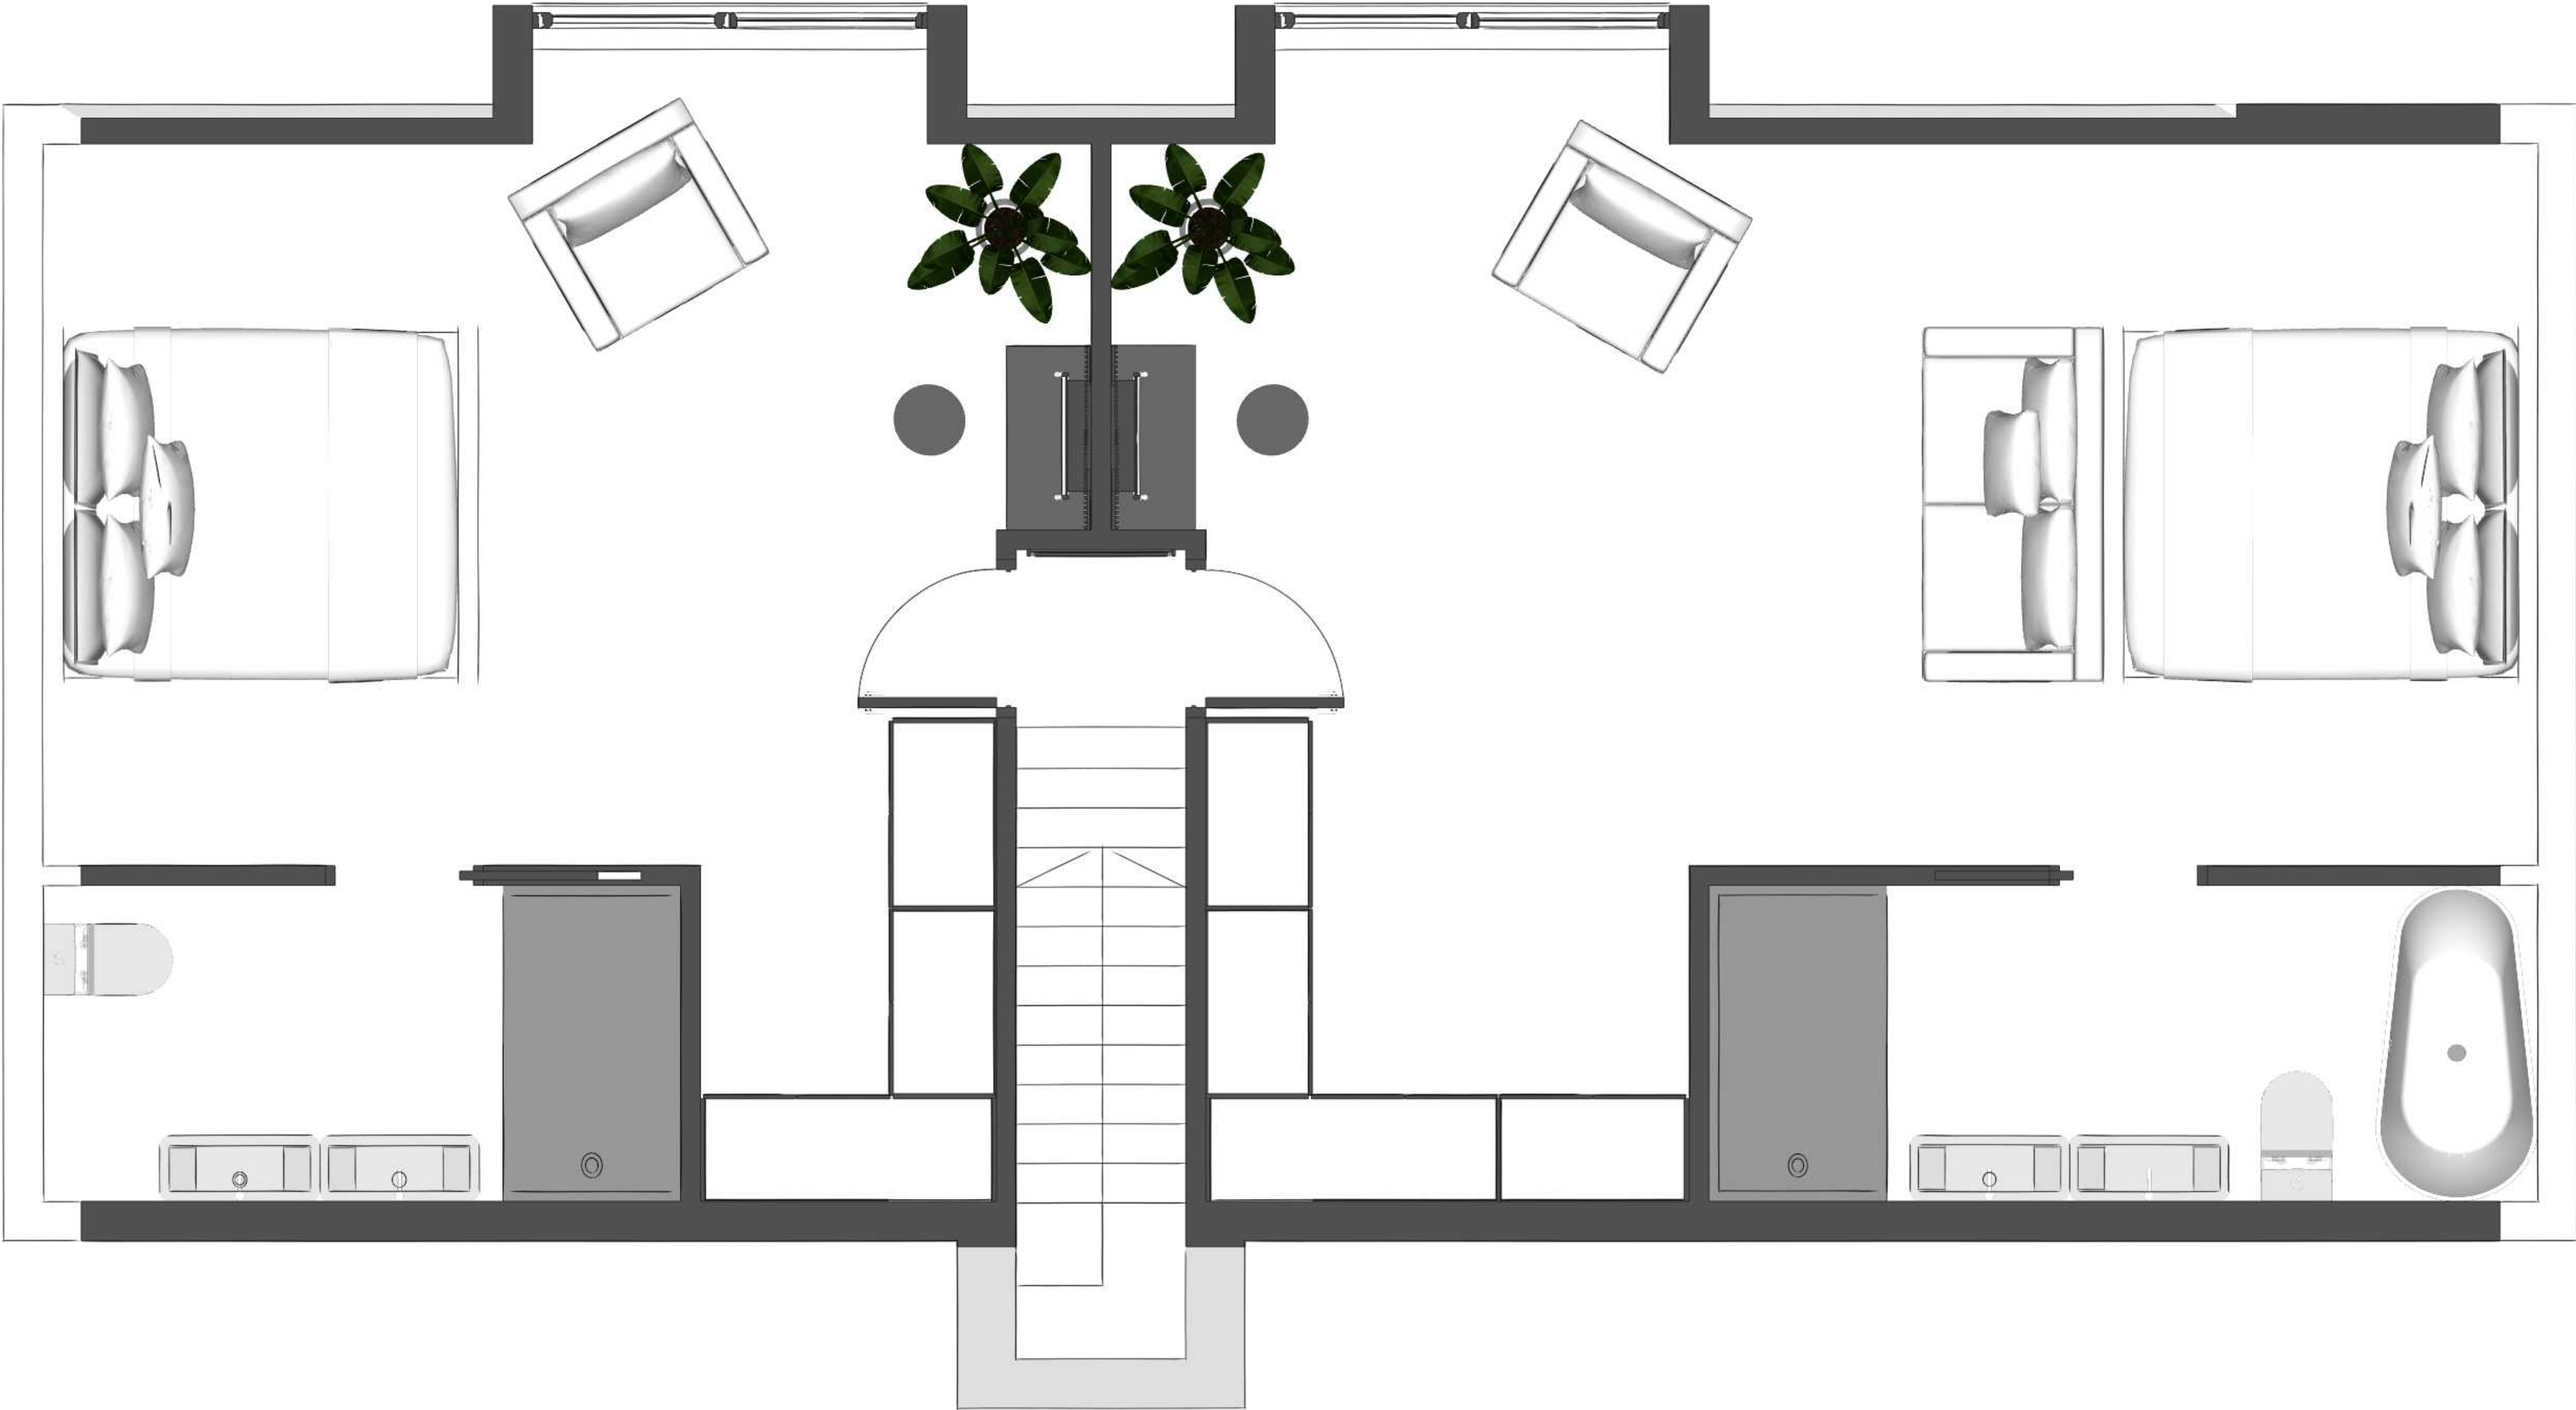


Proposed
@1:20

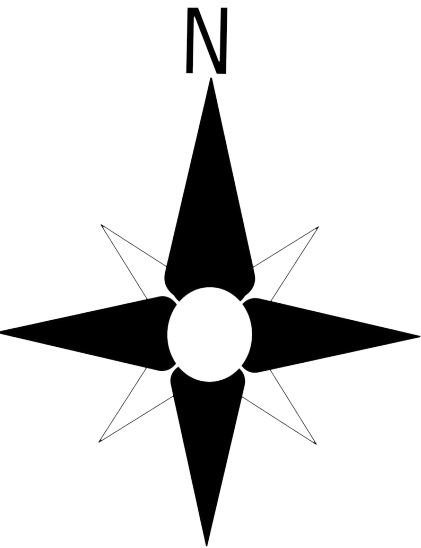


Warren Road, Ickenham, UB10

*Please note, all drawings and renders are for design inspiration and illustration purpose only! These shouldn't be used for construction.


Roof Plan

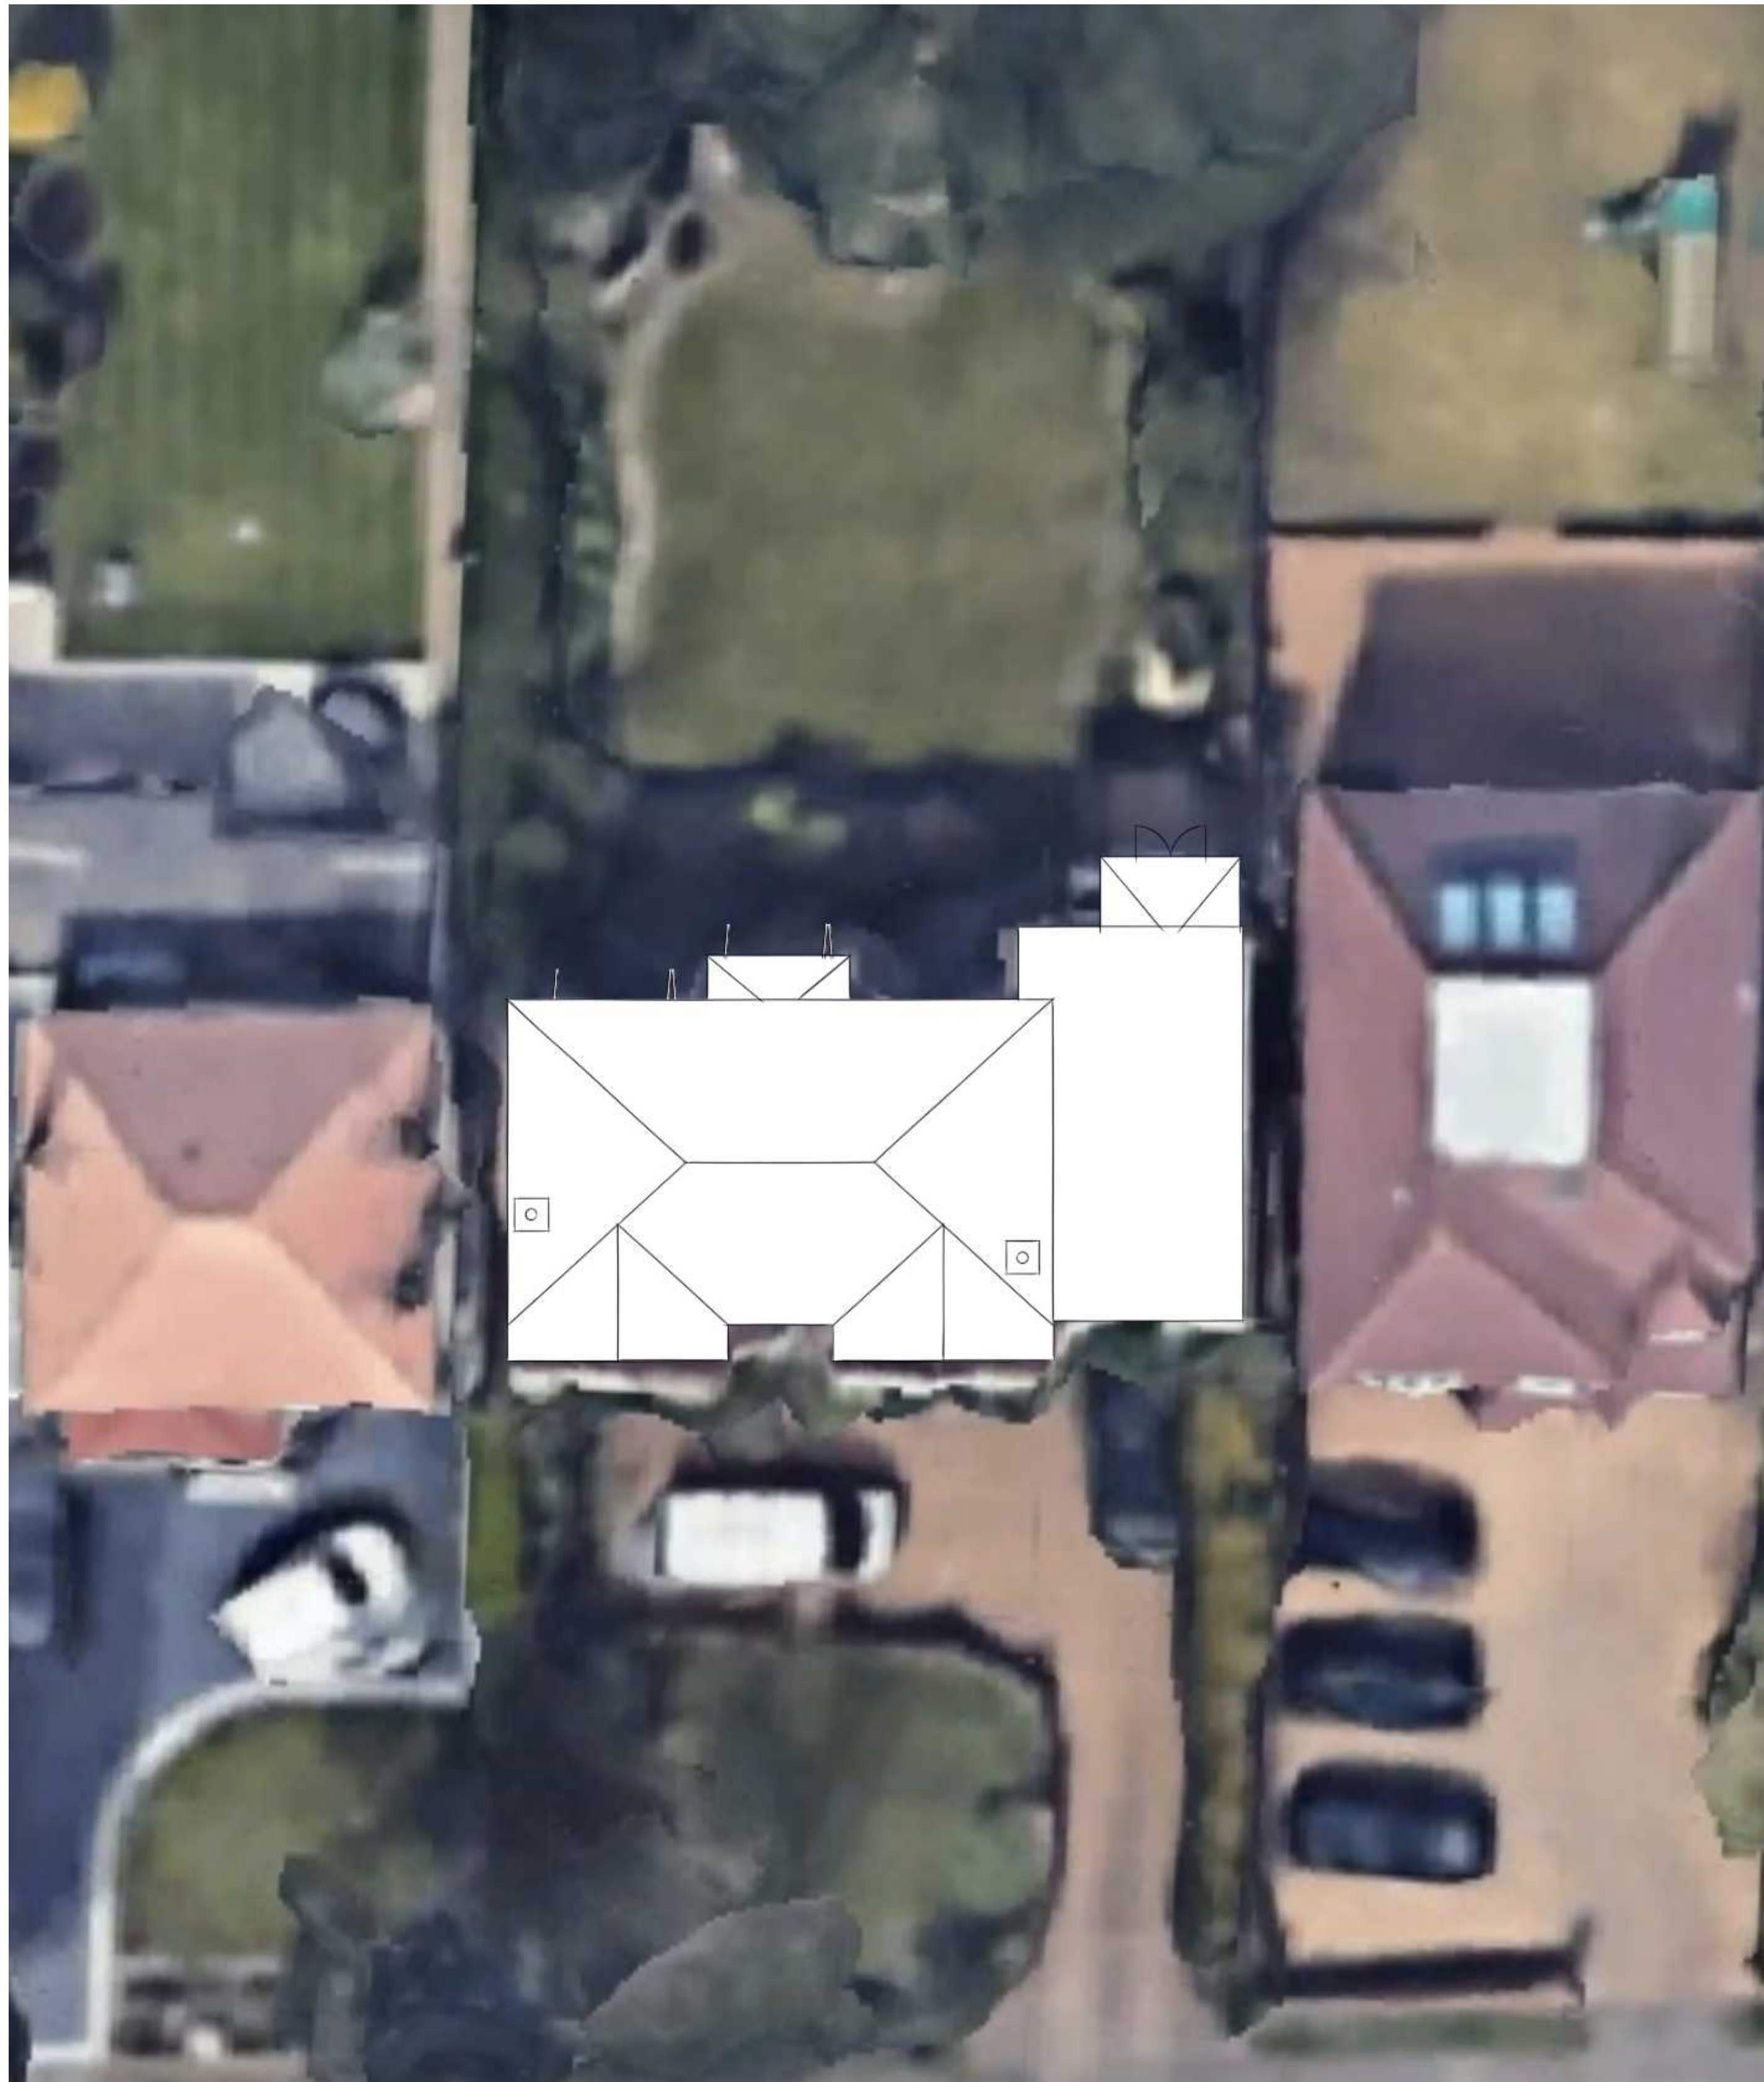

Existing
@1:100

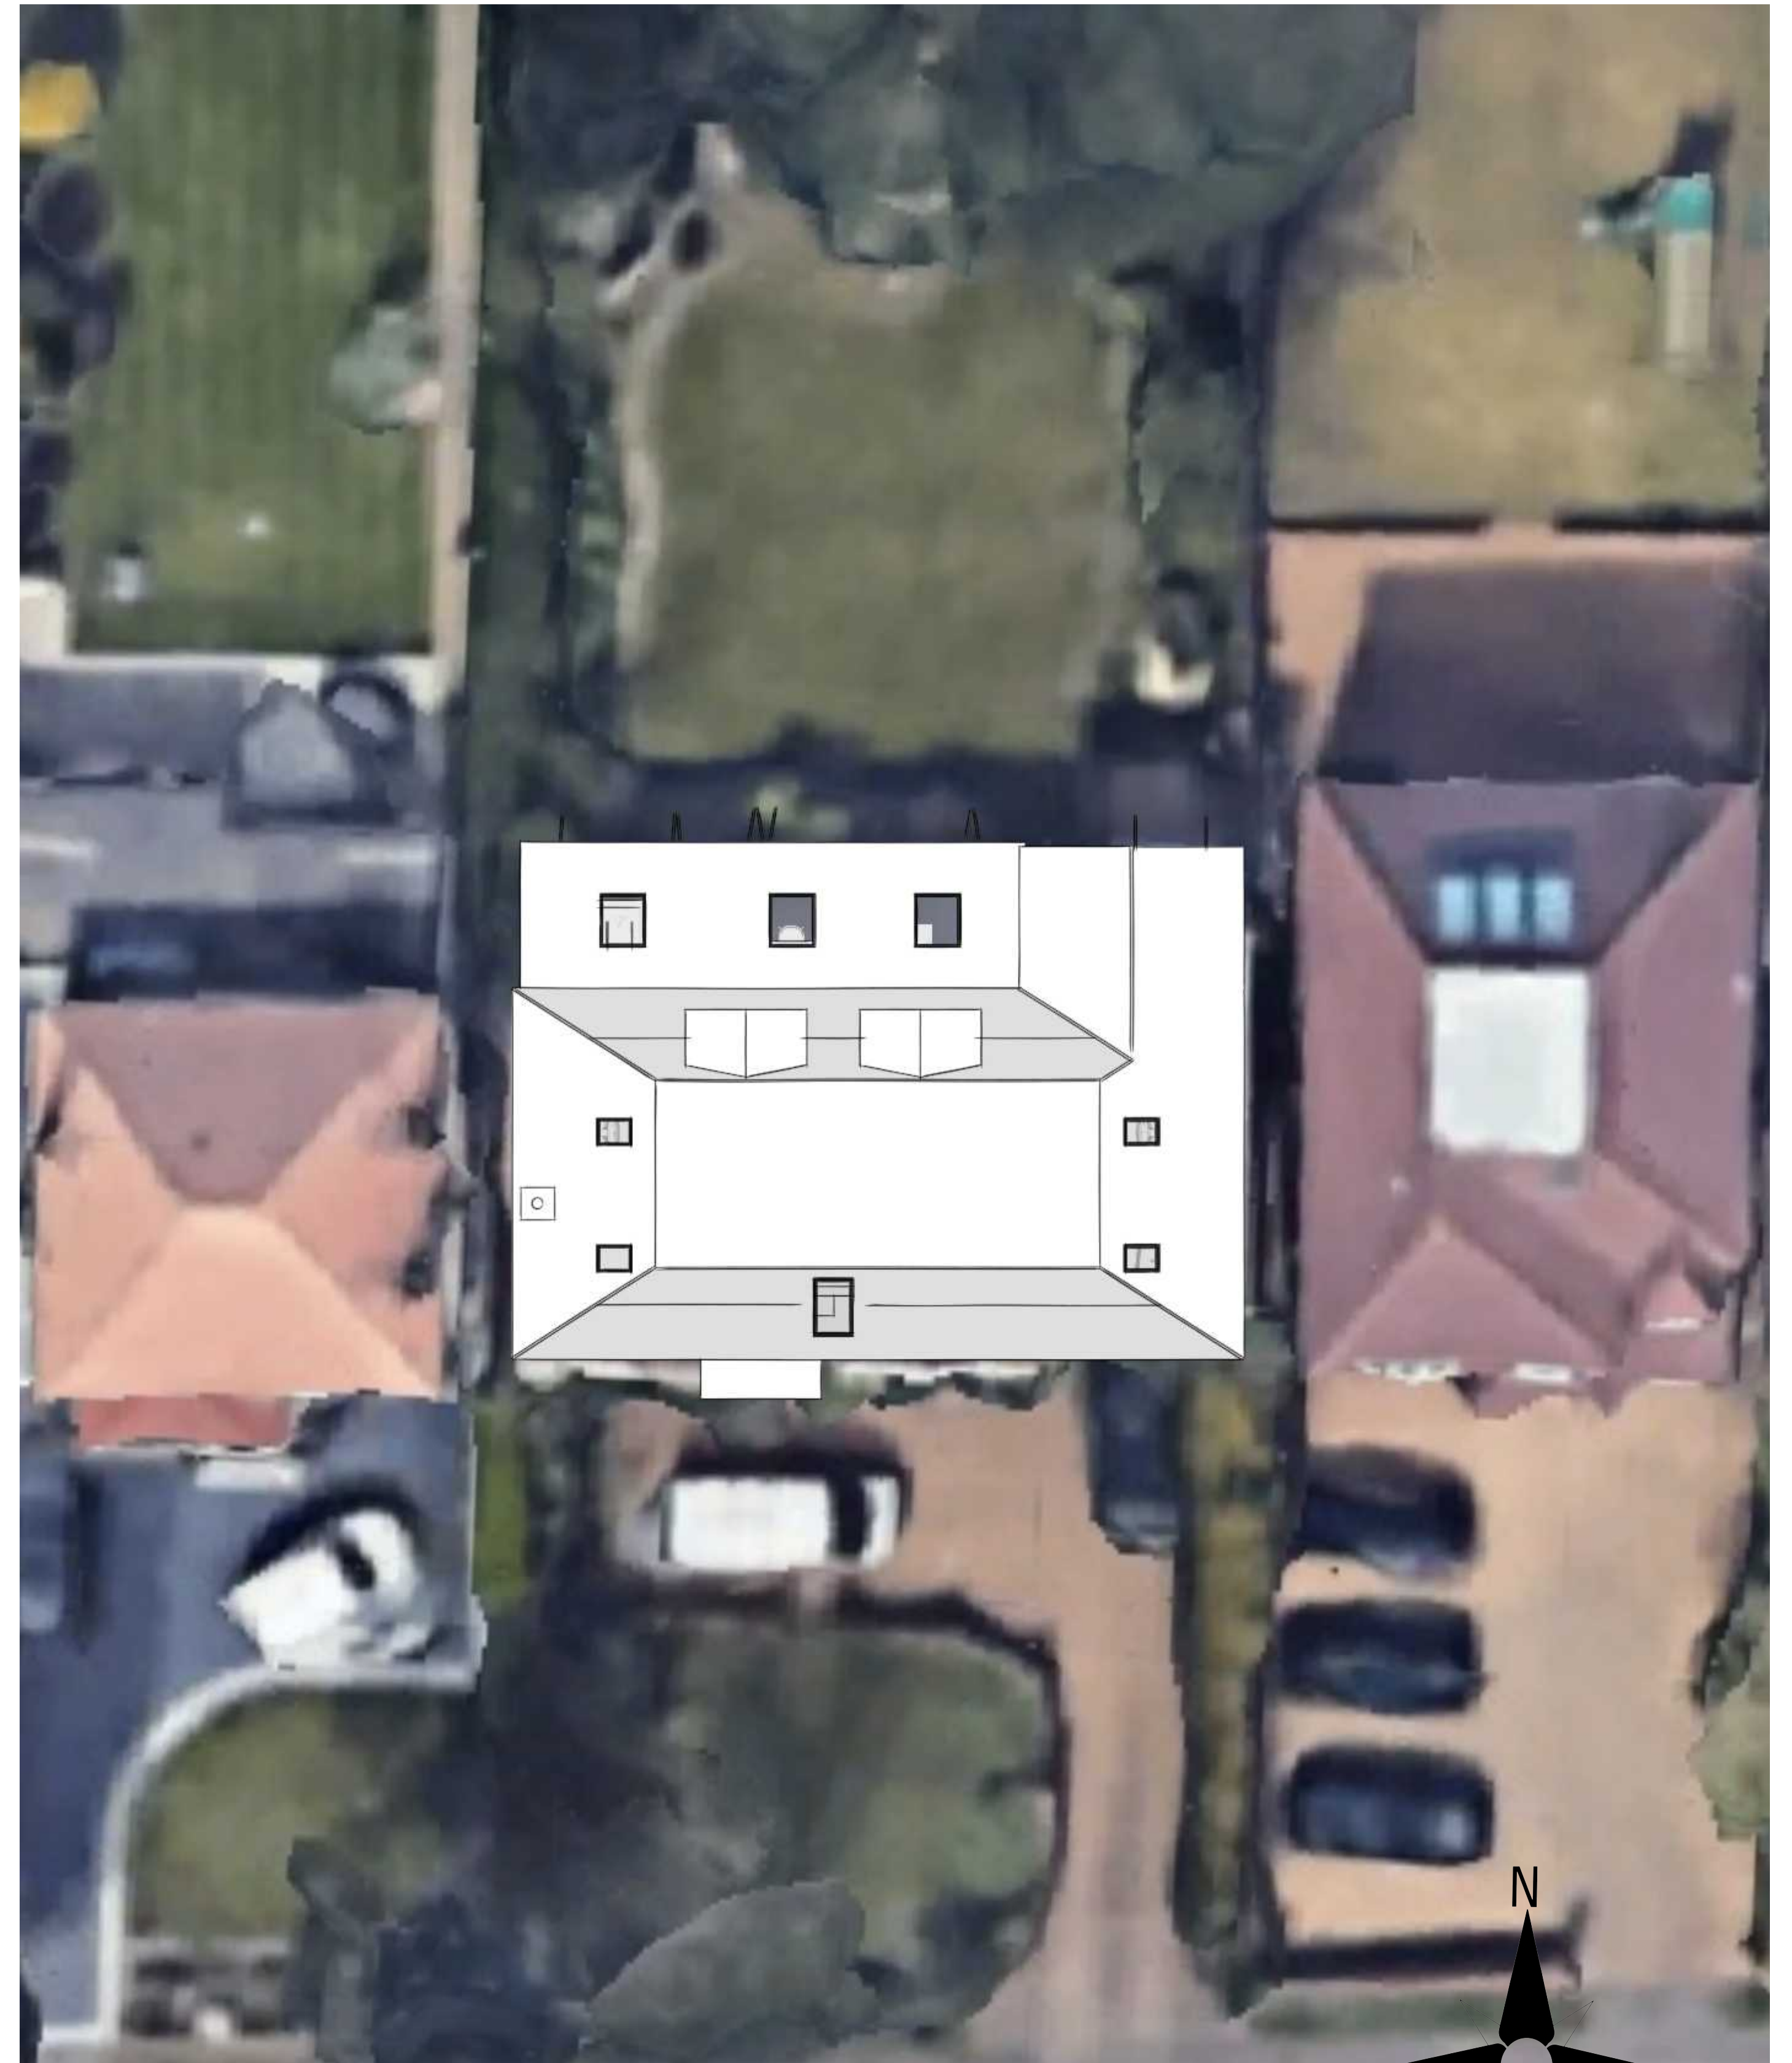

Proposed
@1:100

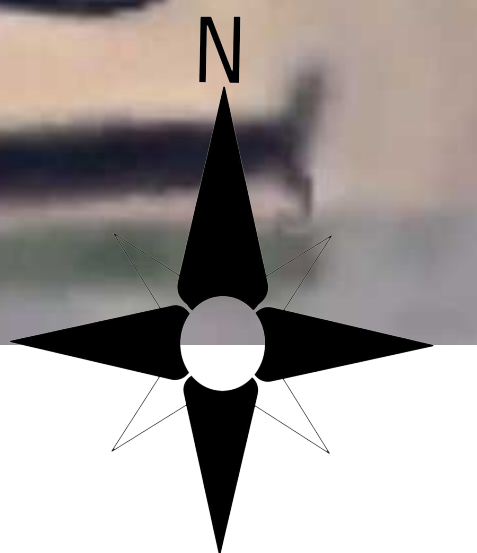

Warren Road, Ickenham, UB10

*Please note, all drawings and renders are for design inspiration and illustration purpose only! These shouldn't be used for construction.

Front & Rear Elevations



Existing Front Elevation
@1:50



Proposed Front Elevation
@1:50



Existing Rear Elevation
@1:50



Proposed Rear Elevation
@1:50


Warren Road, Ickenham, UB10

*Please note, all drawings and renders are for design inspiration and illustration purpose only! These shouldn't be used for construction.

Side Elevations




Existing Front Elevation
@1:50

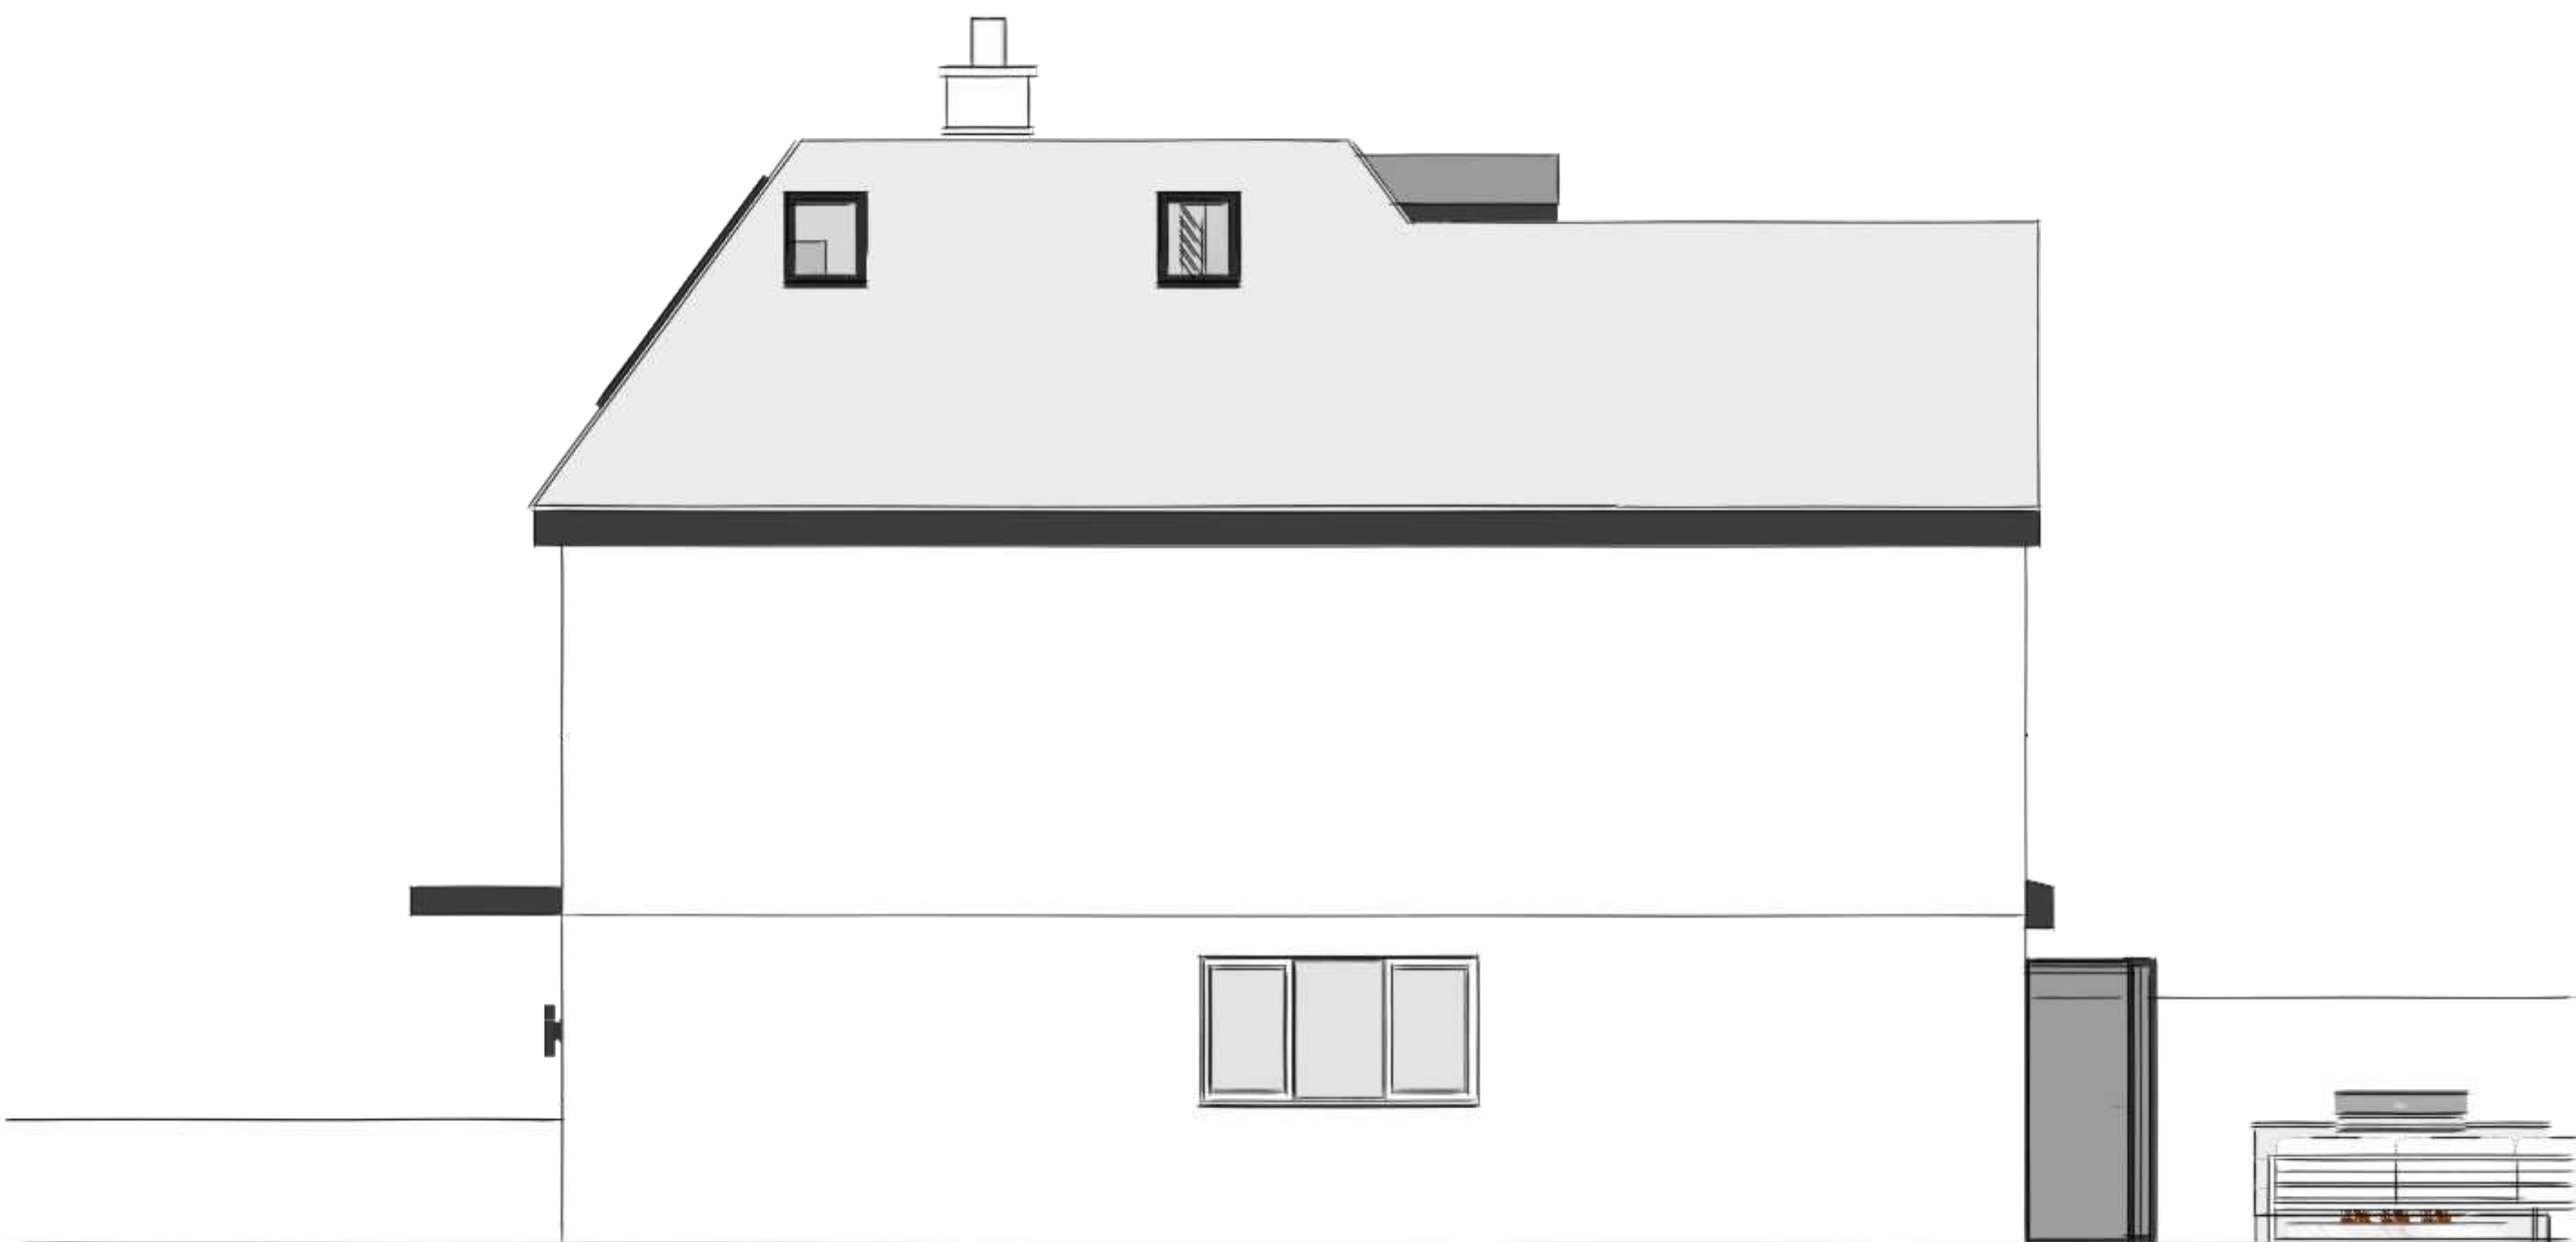

Proposed Front Elevation
@1:50




Existing Rear Elevation
@1:50

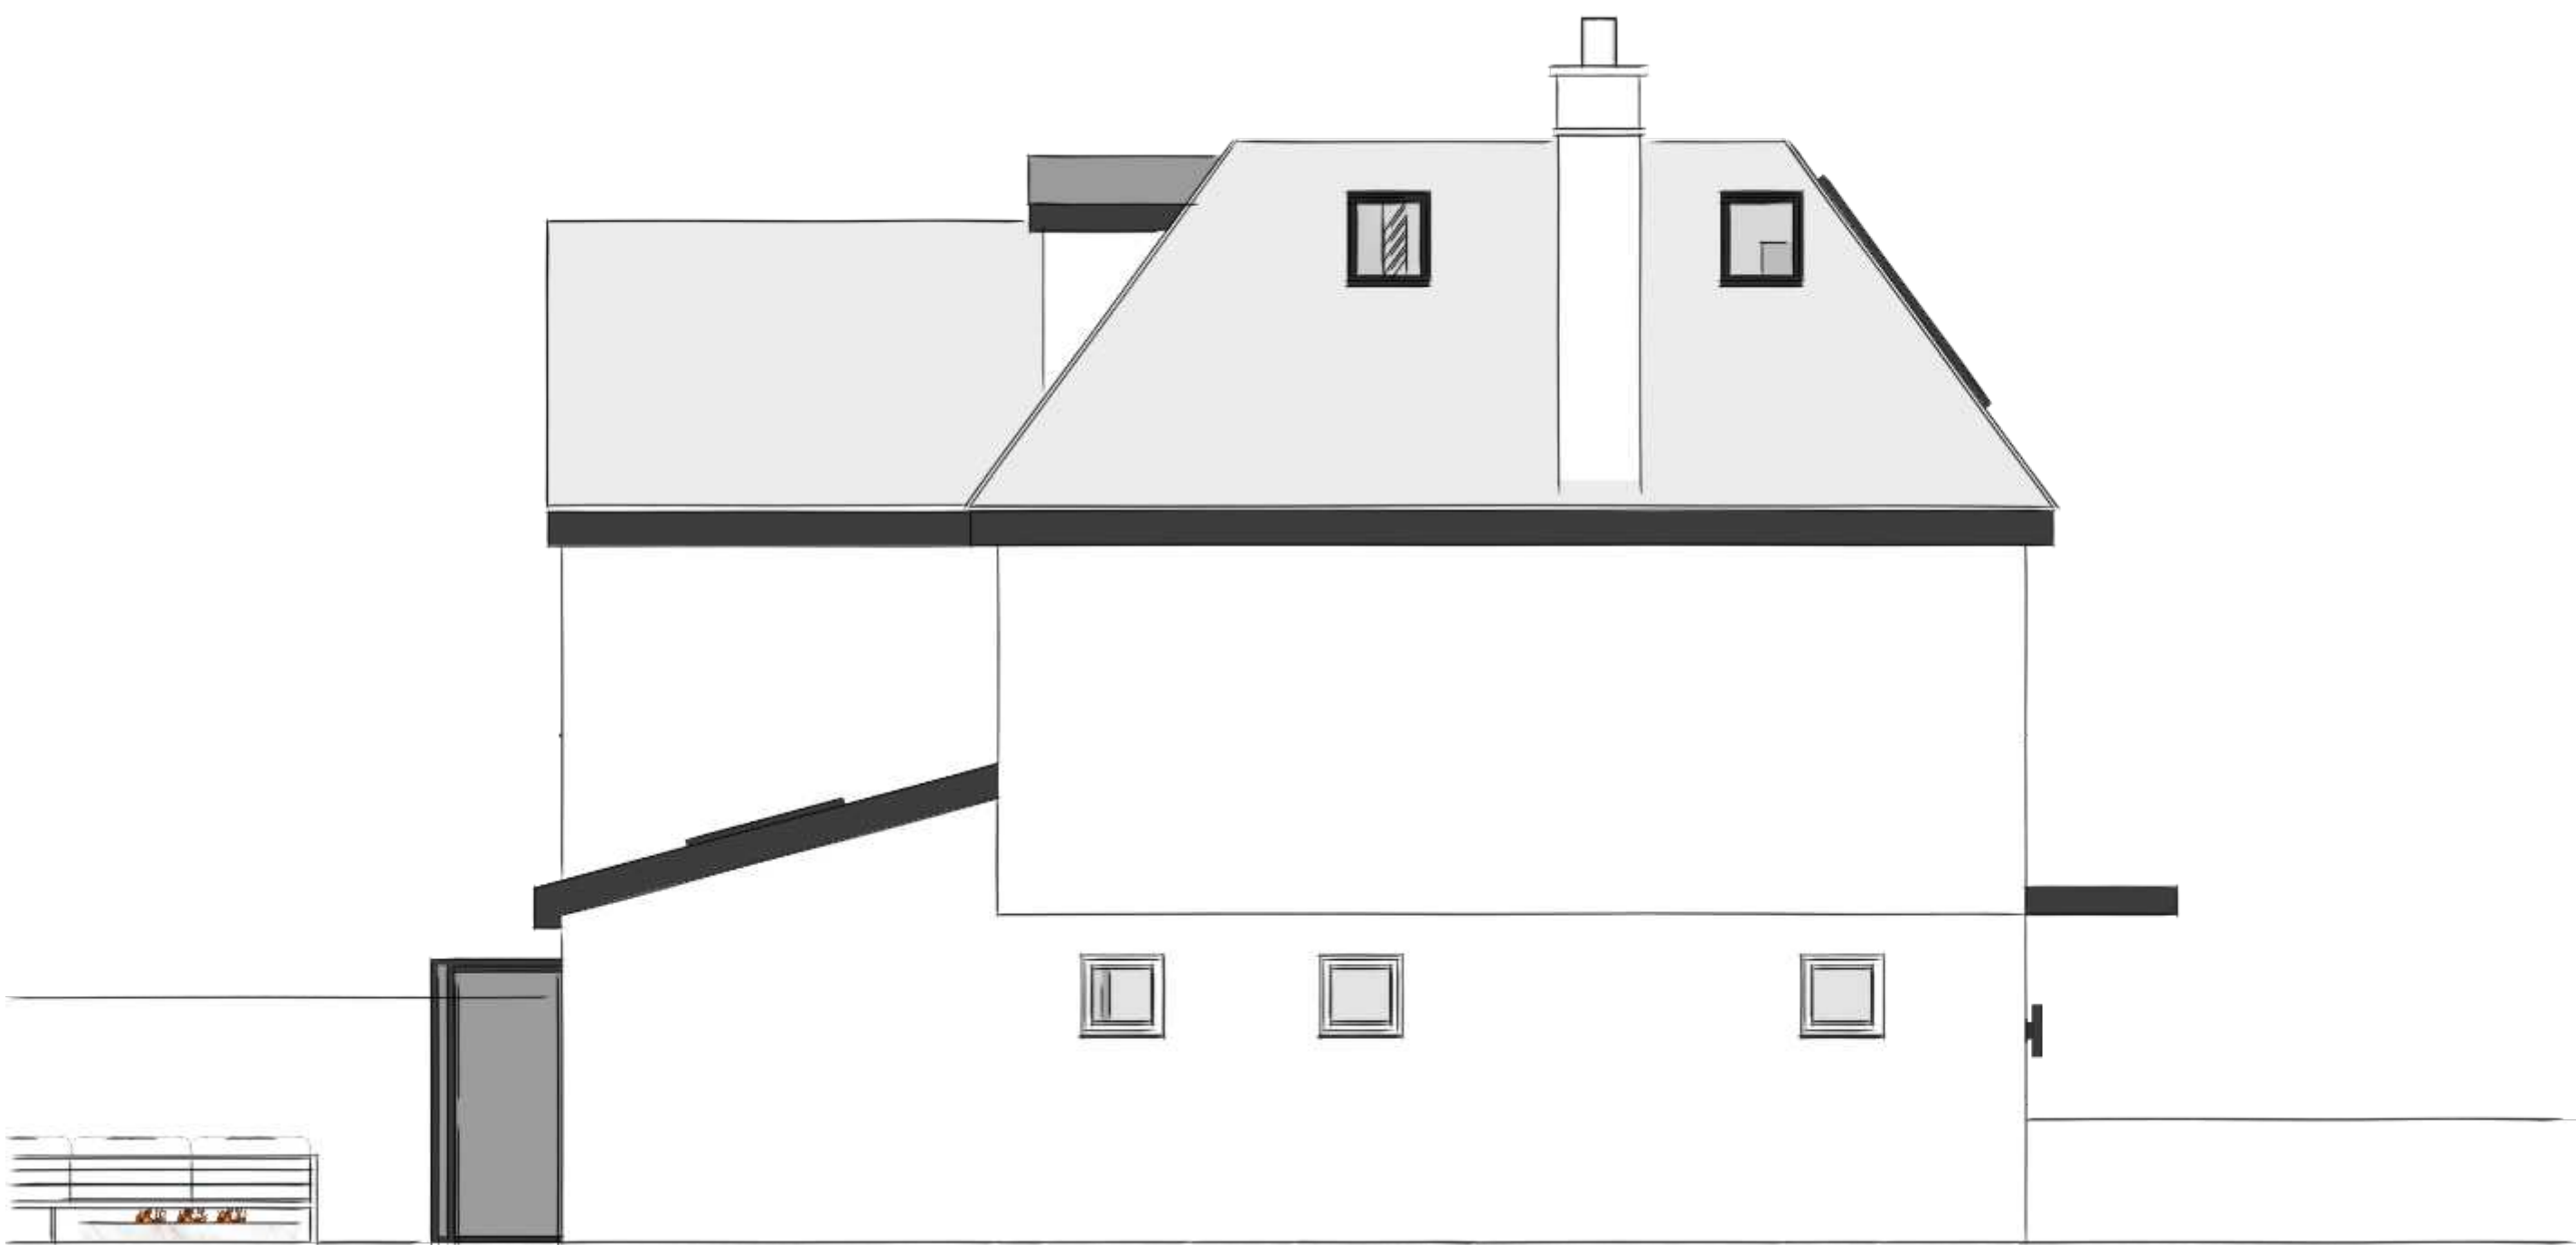


Proposed Rear Elevation
@1:50

Ground Floor Isometric View 1

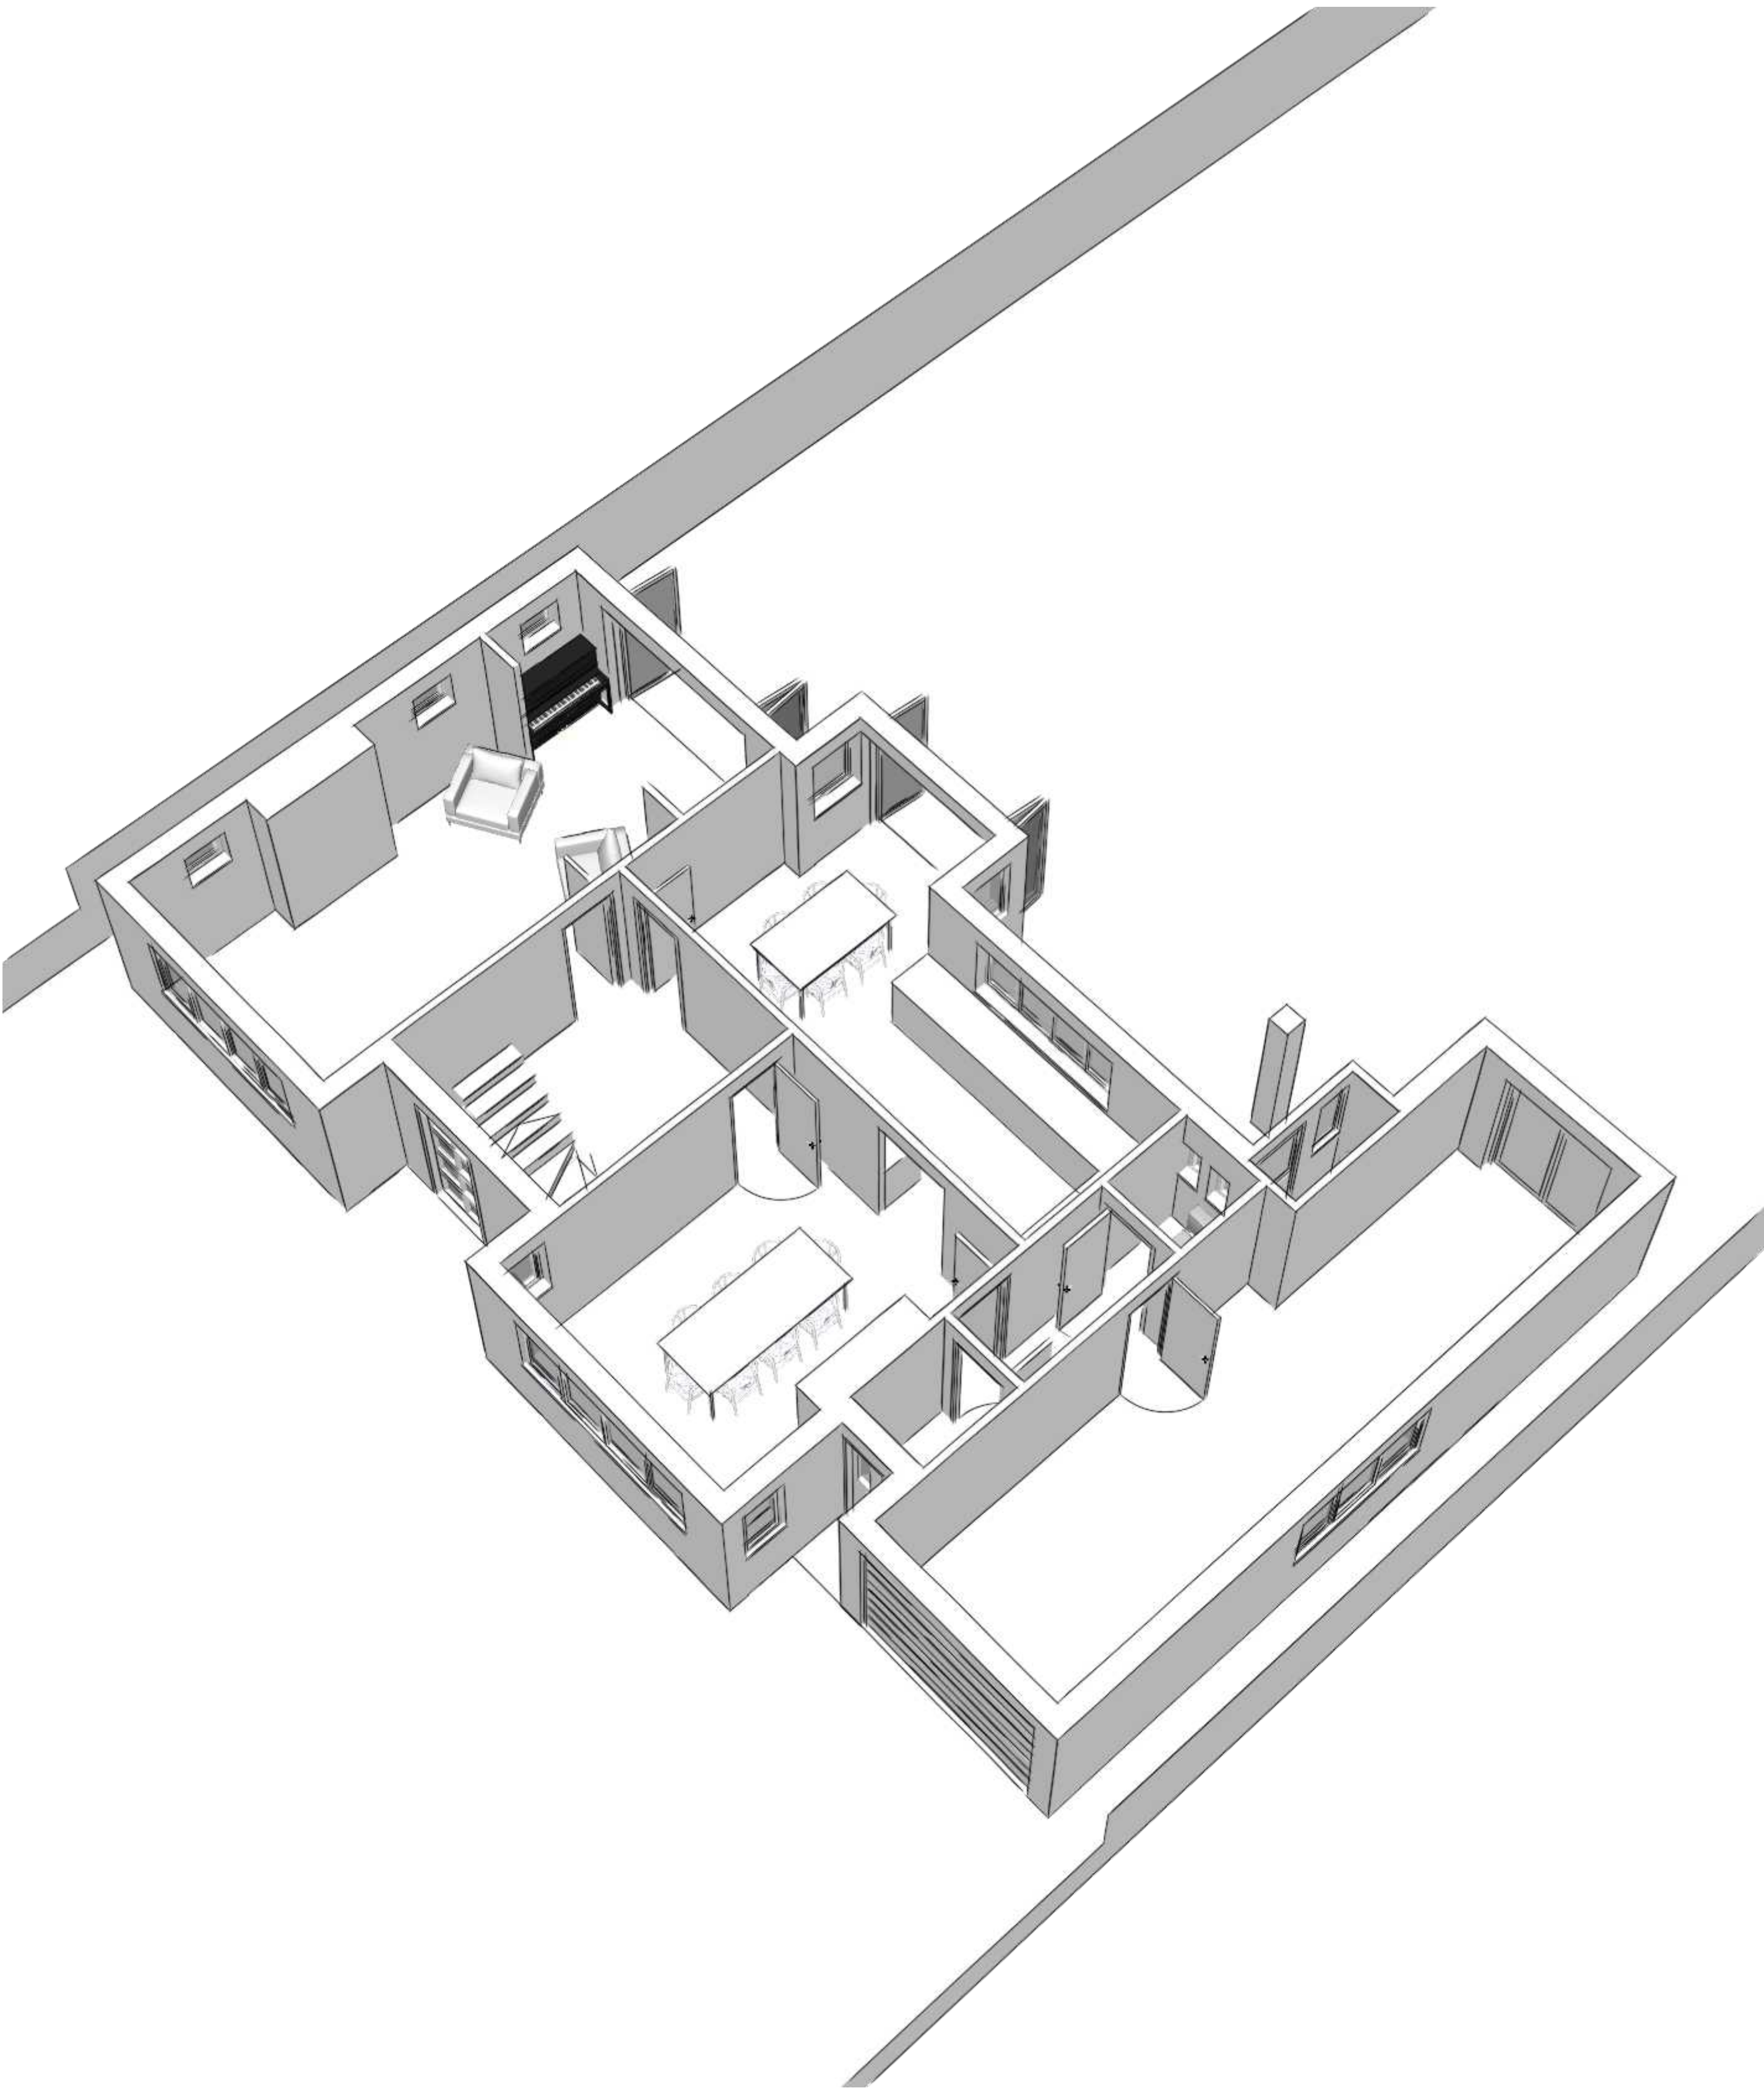

Existing

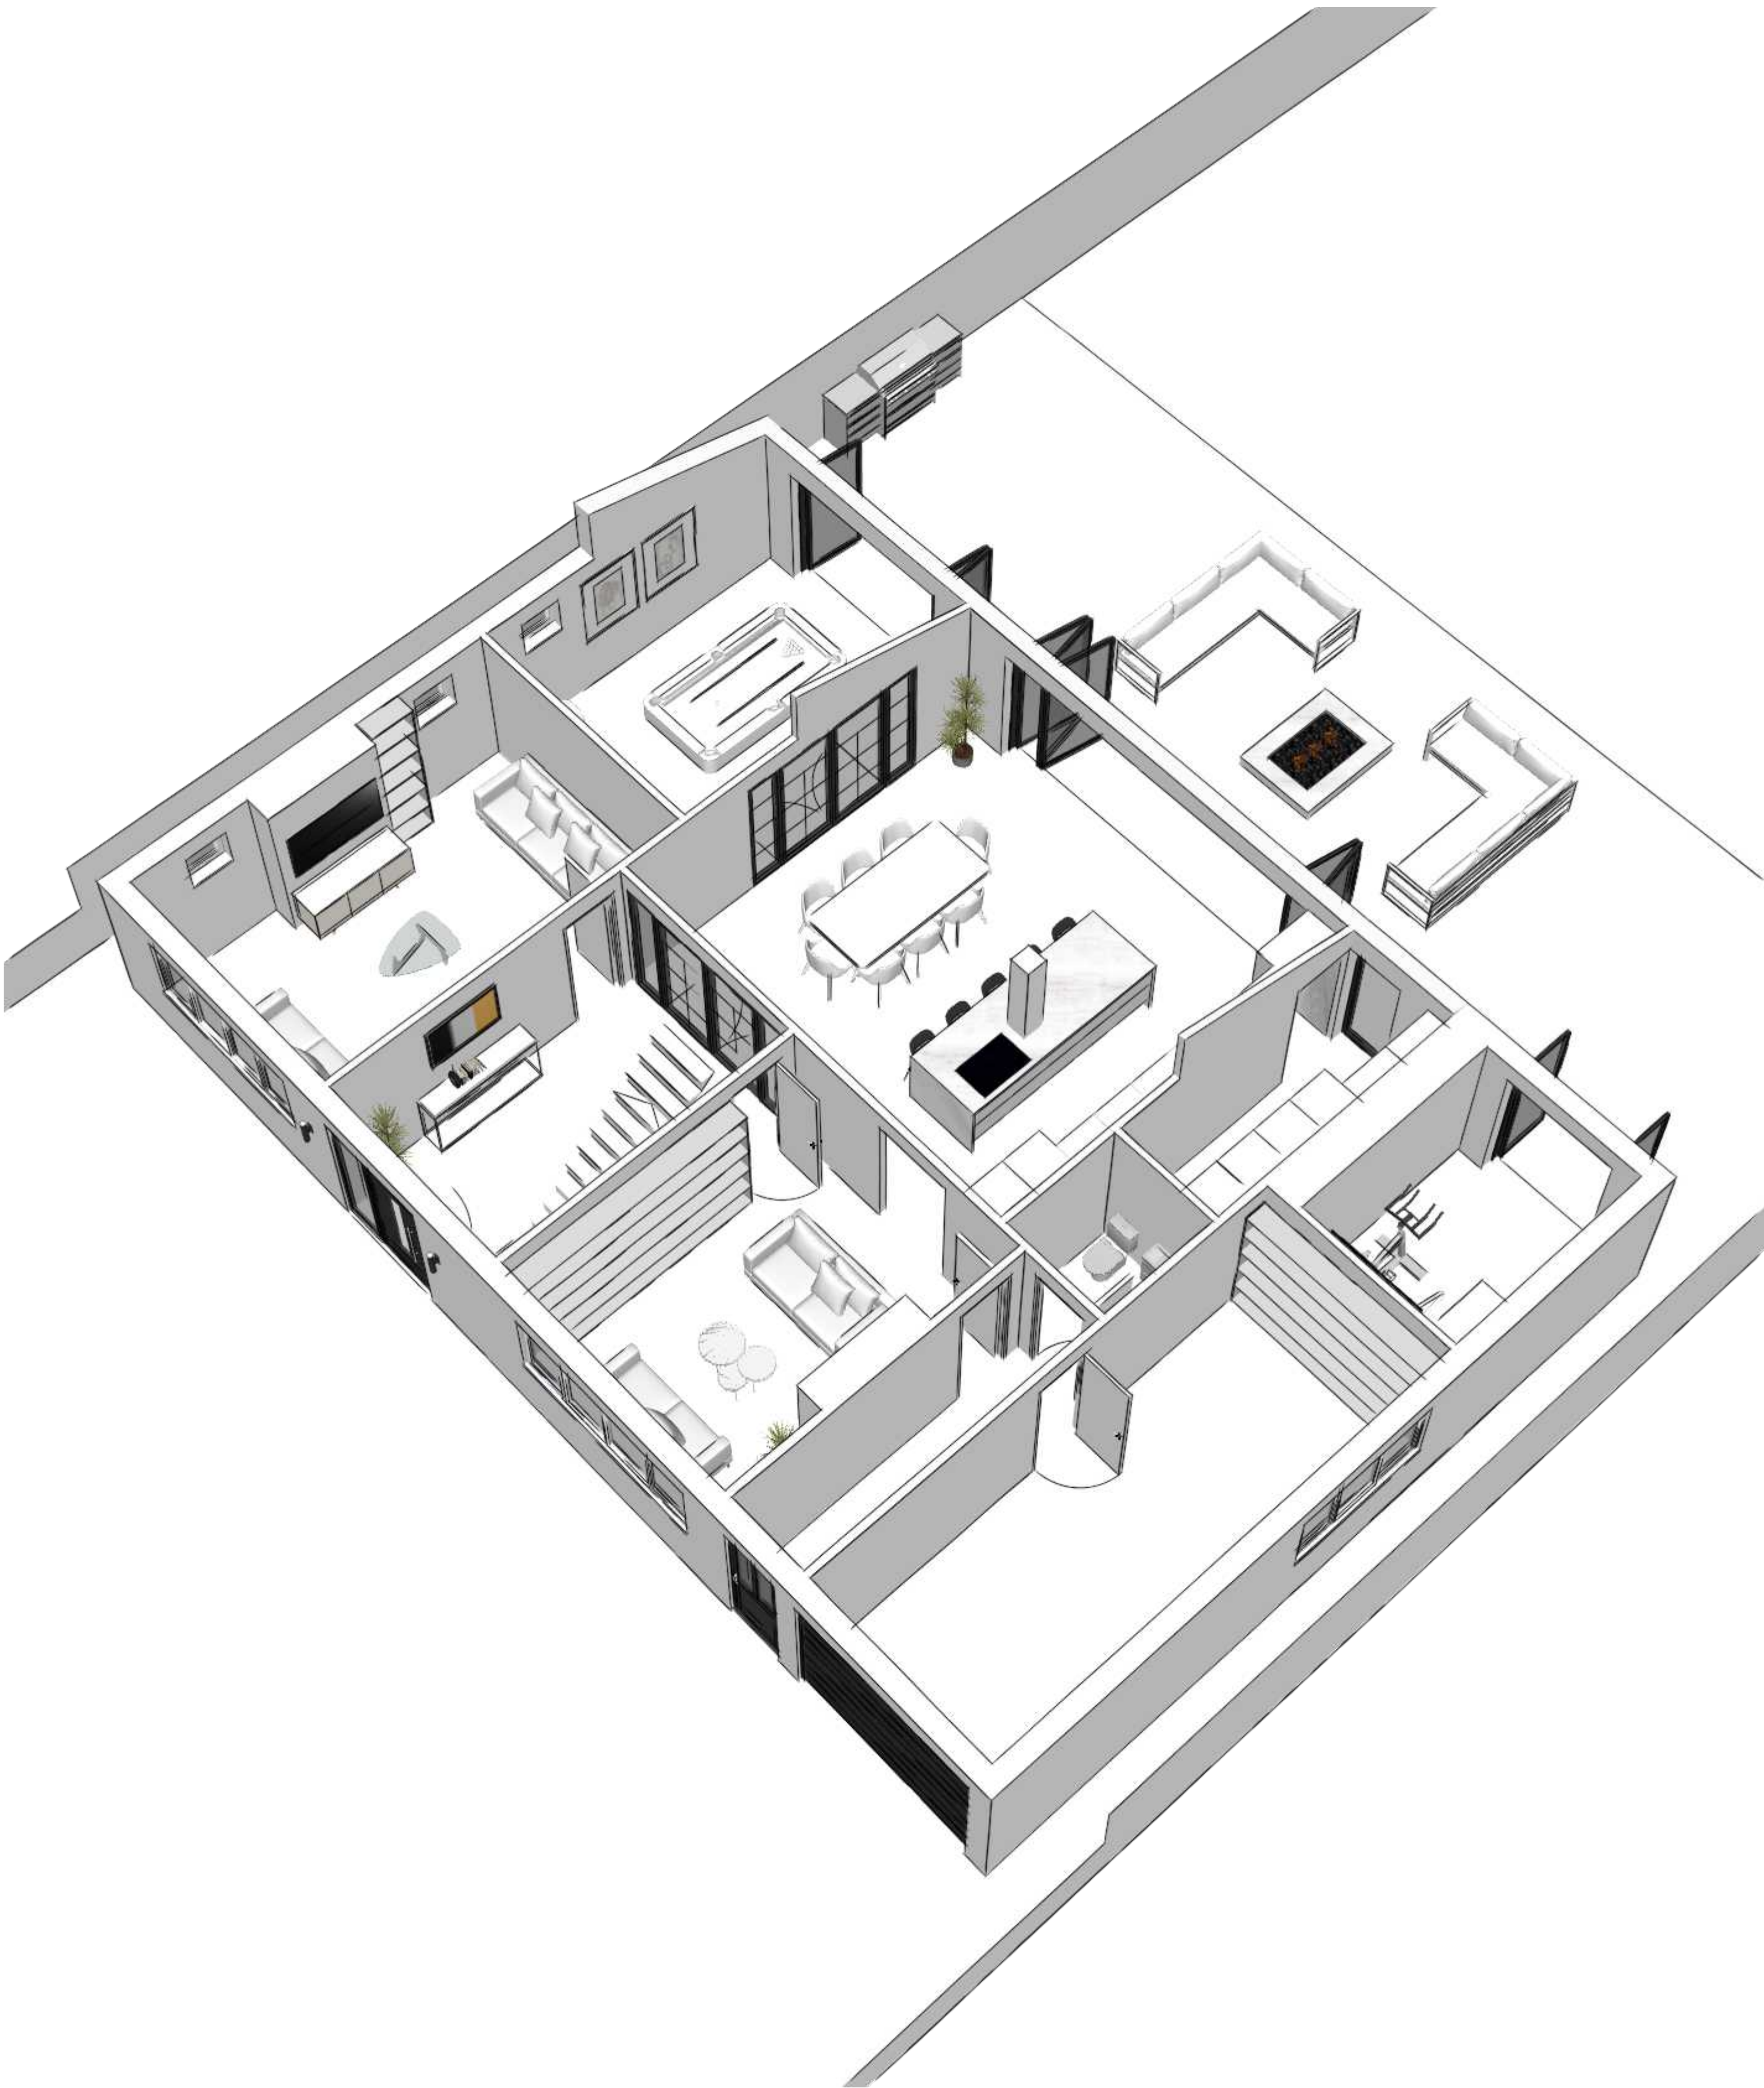


Proposed


Warren Road, Ickenham, UB10

*Please note, all drawings and renders are for design inspiration and illustration purpose only! These shouldn't be used for construction.

First Floor Isometric View 1

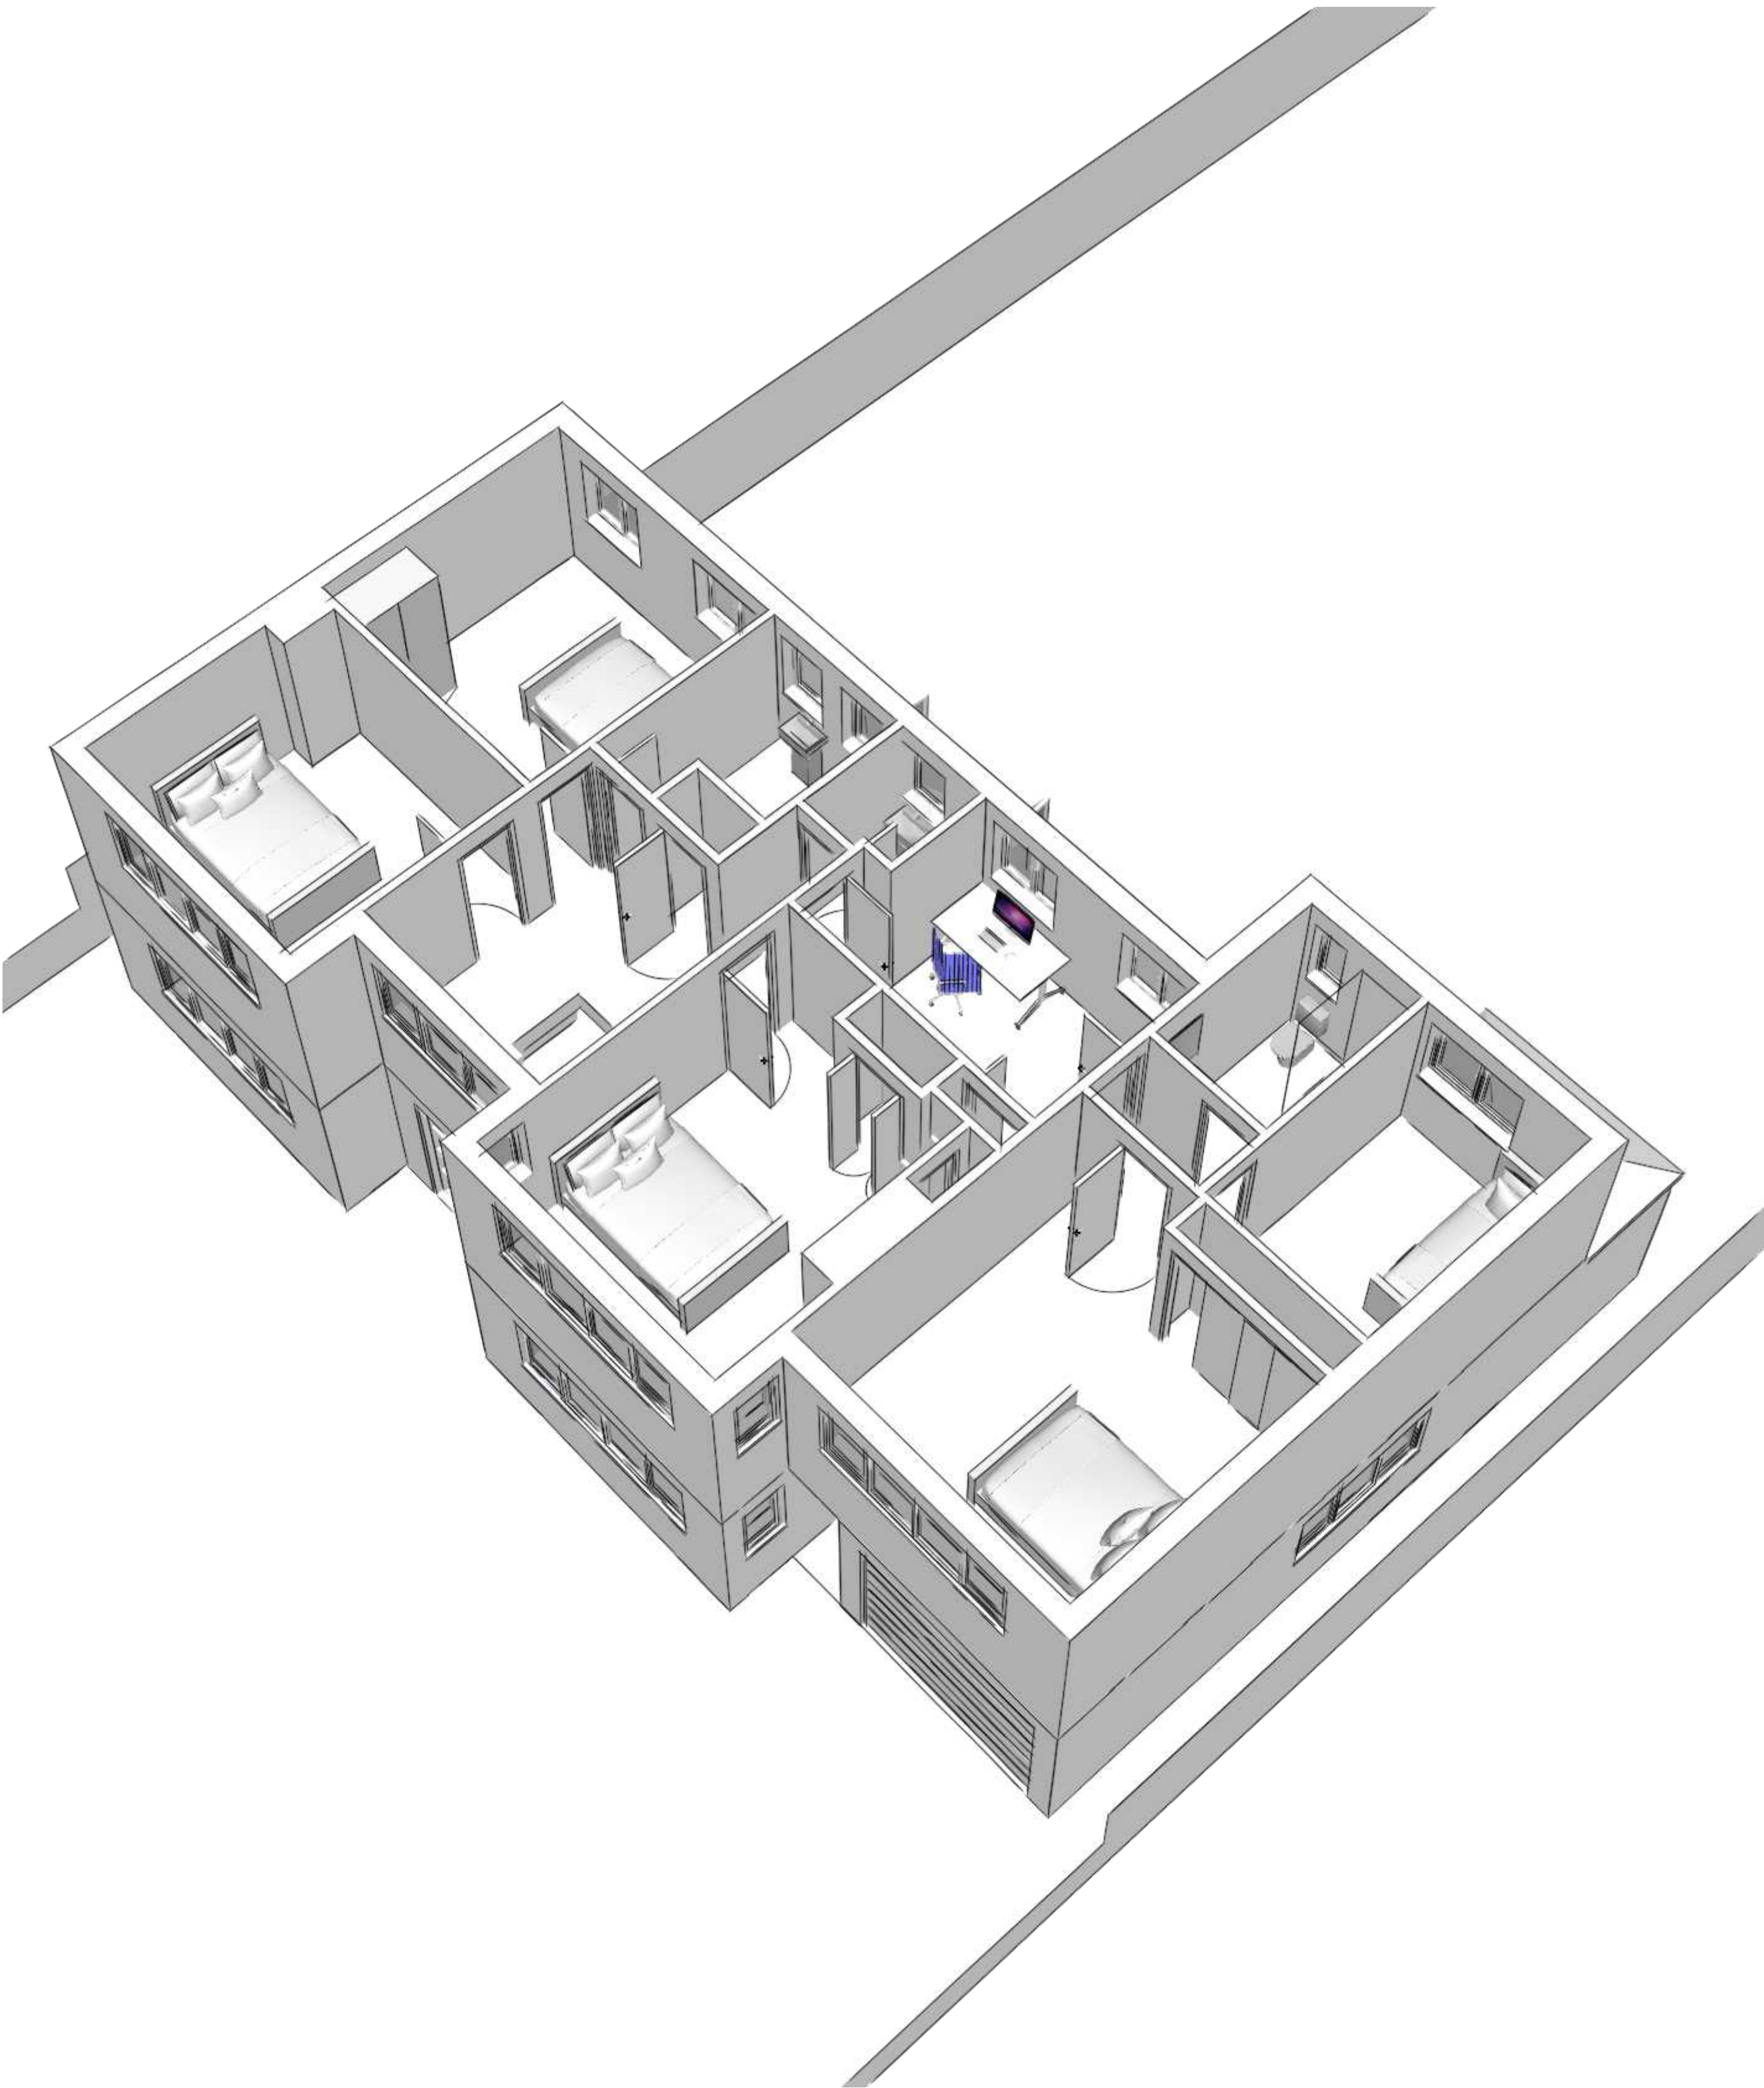

Existing

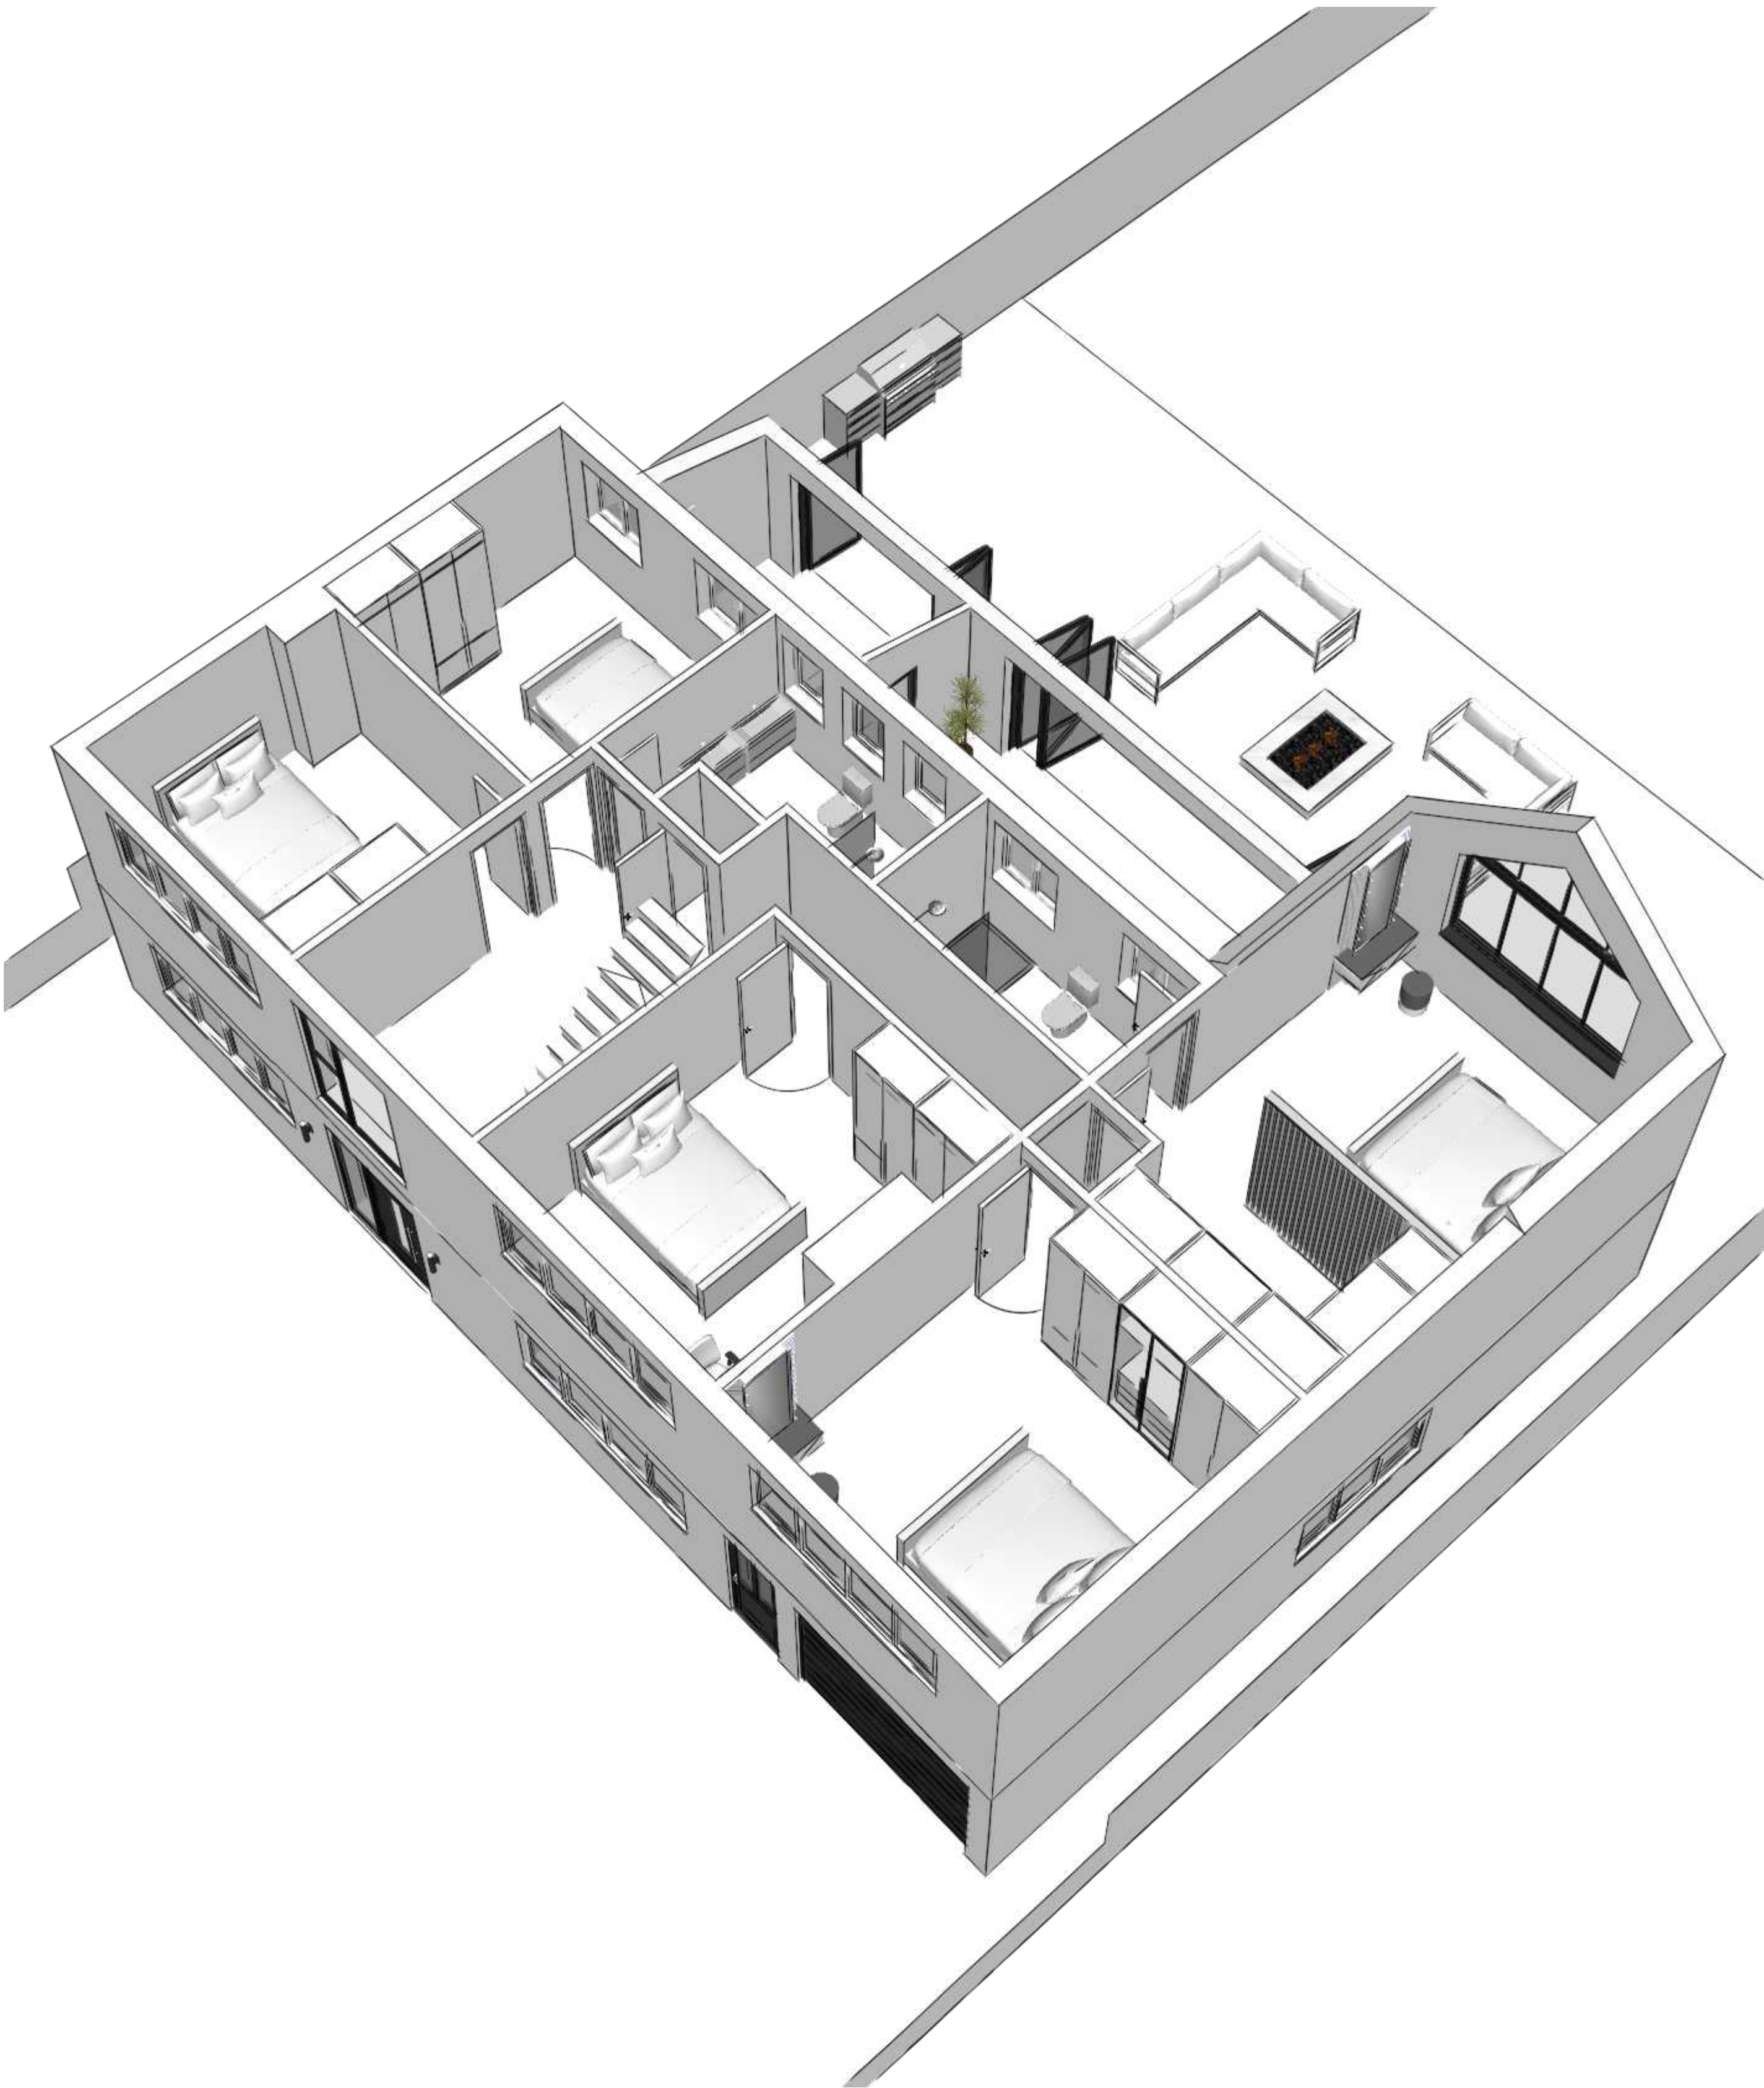


Proposed


Warren Road, Ickenham, UB10

*Please note, all drawings and renders are for design inspiration and illustration purpose only! These shouldn't be used for construction.

Second Floor Isometric View 1

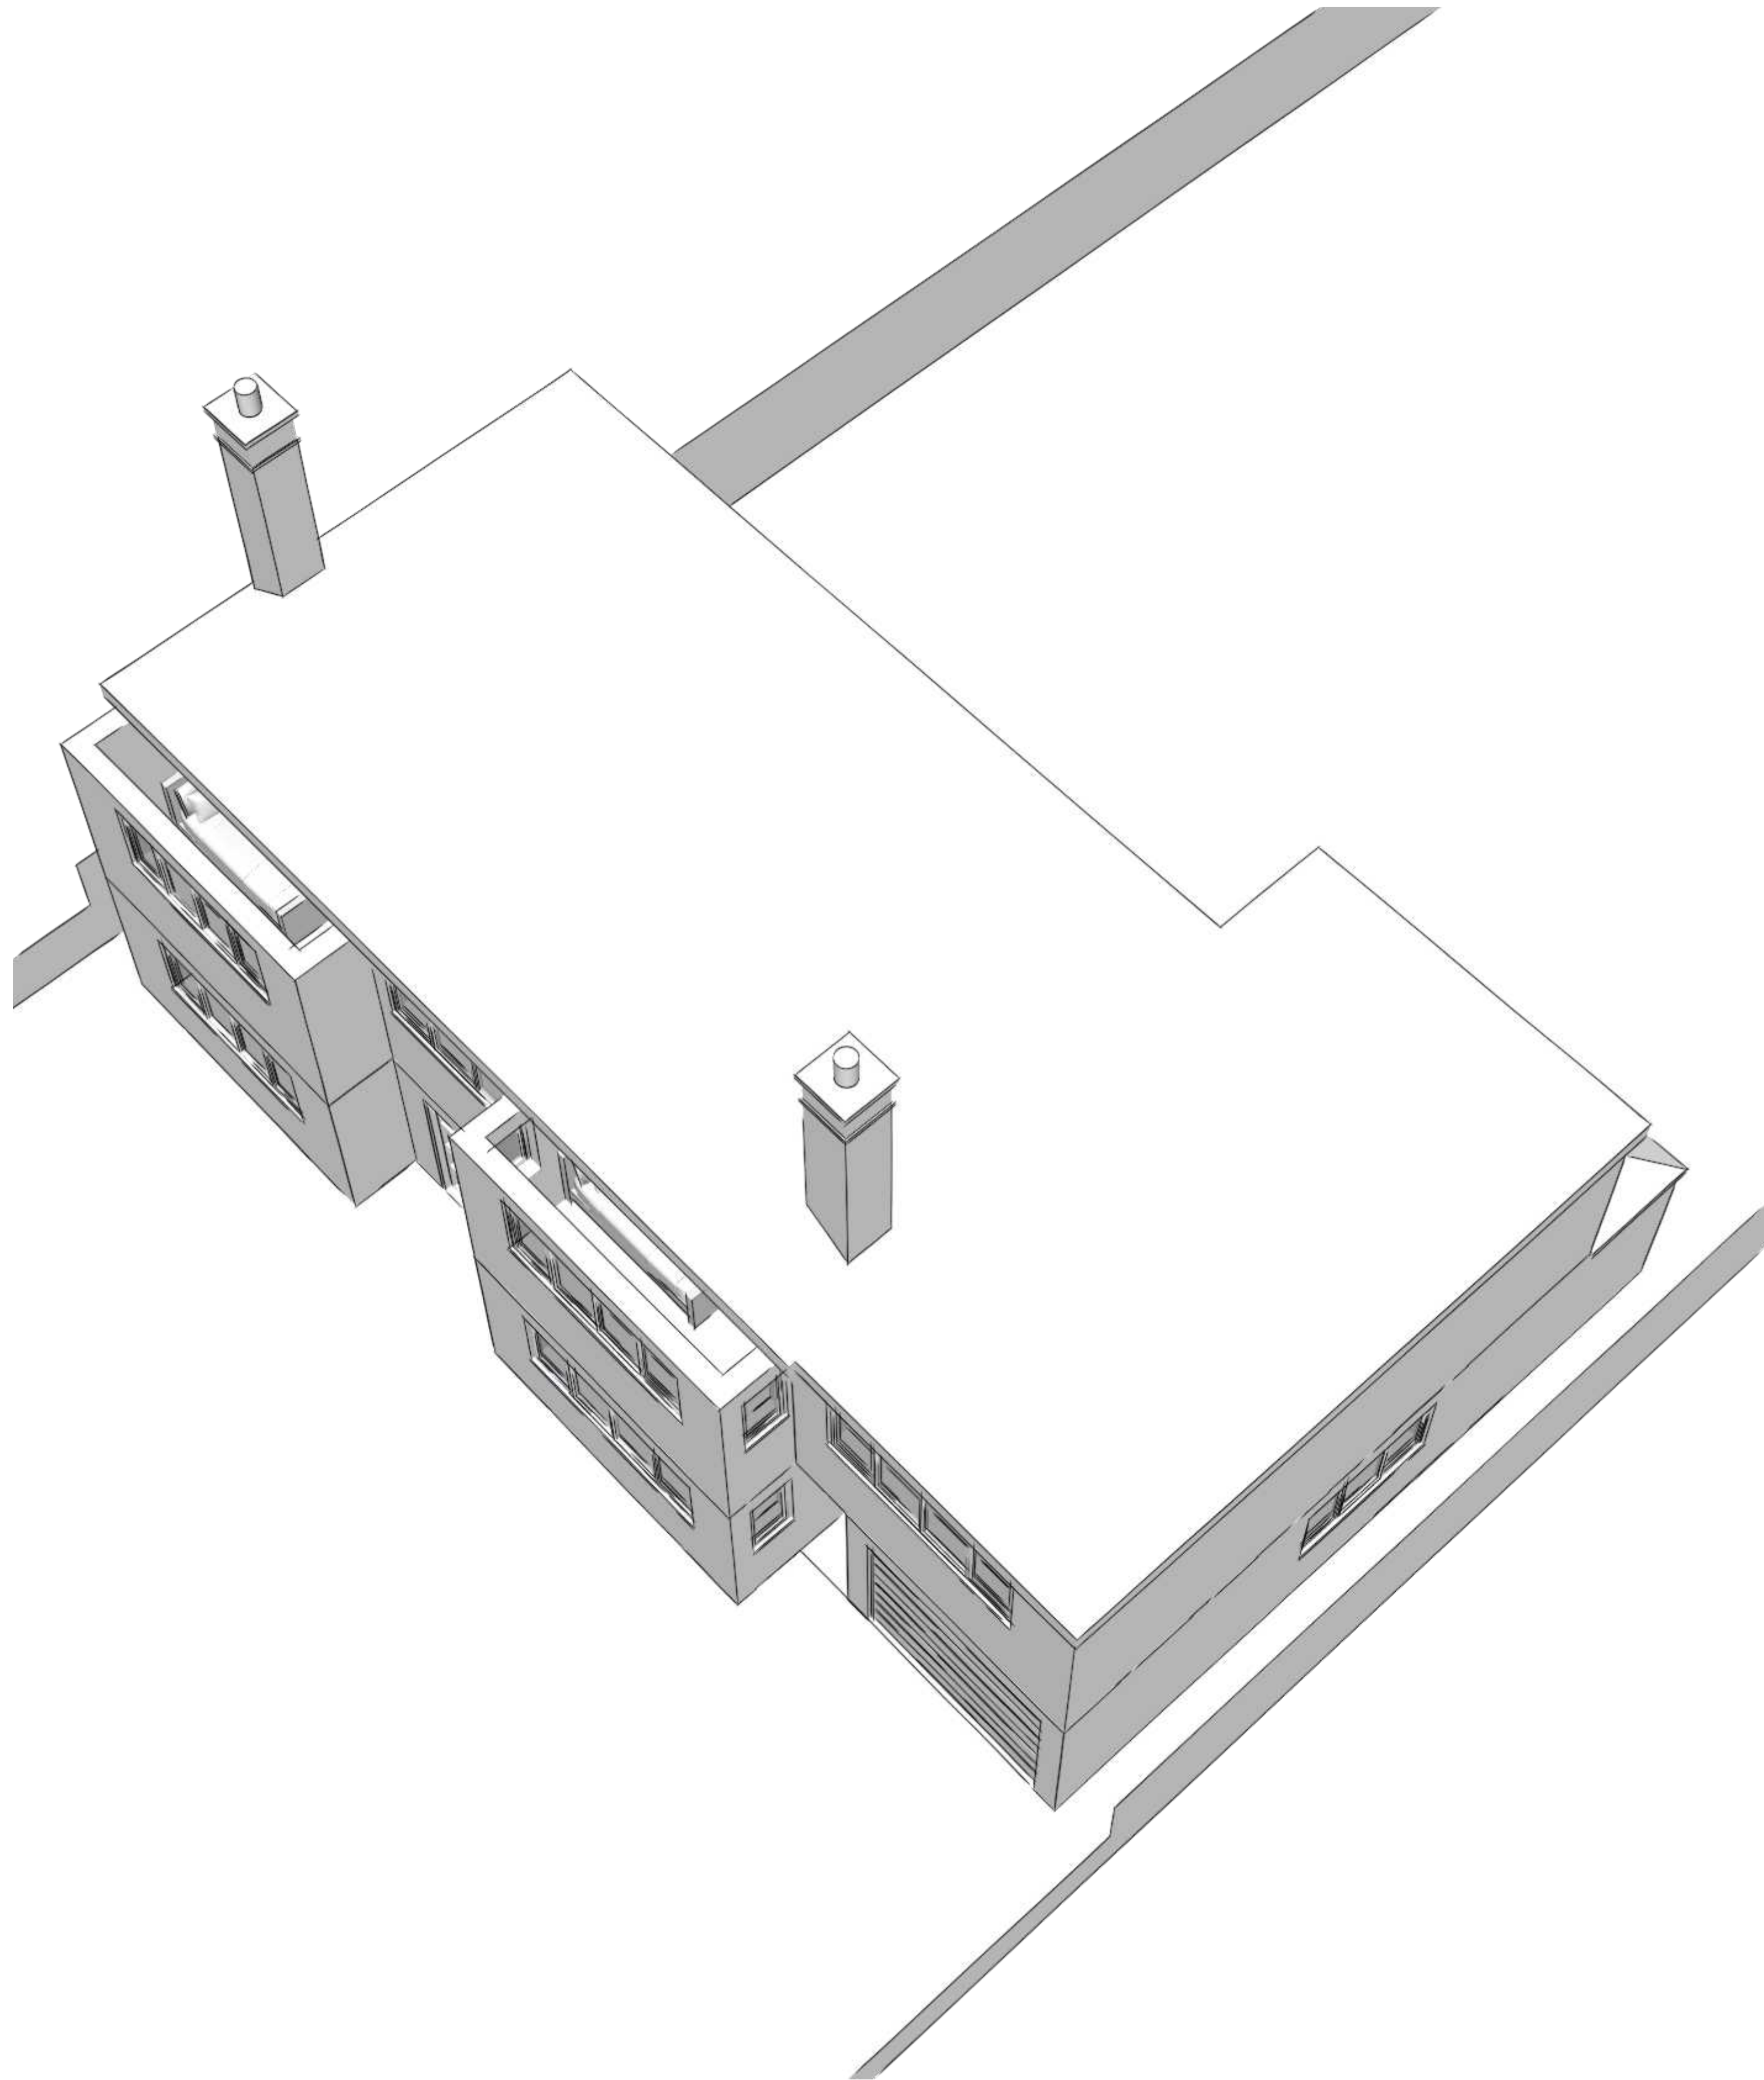

Existing

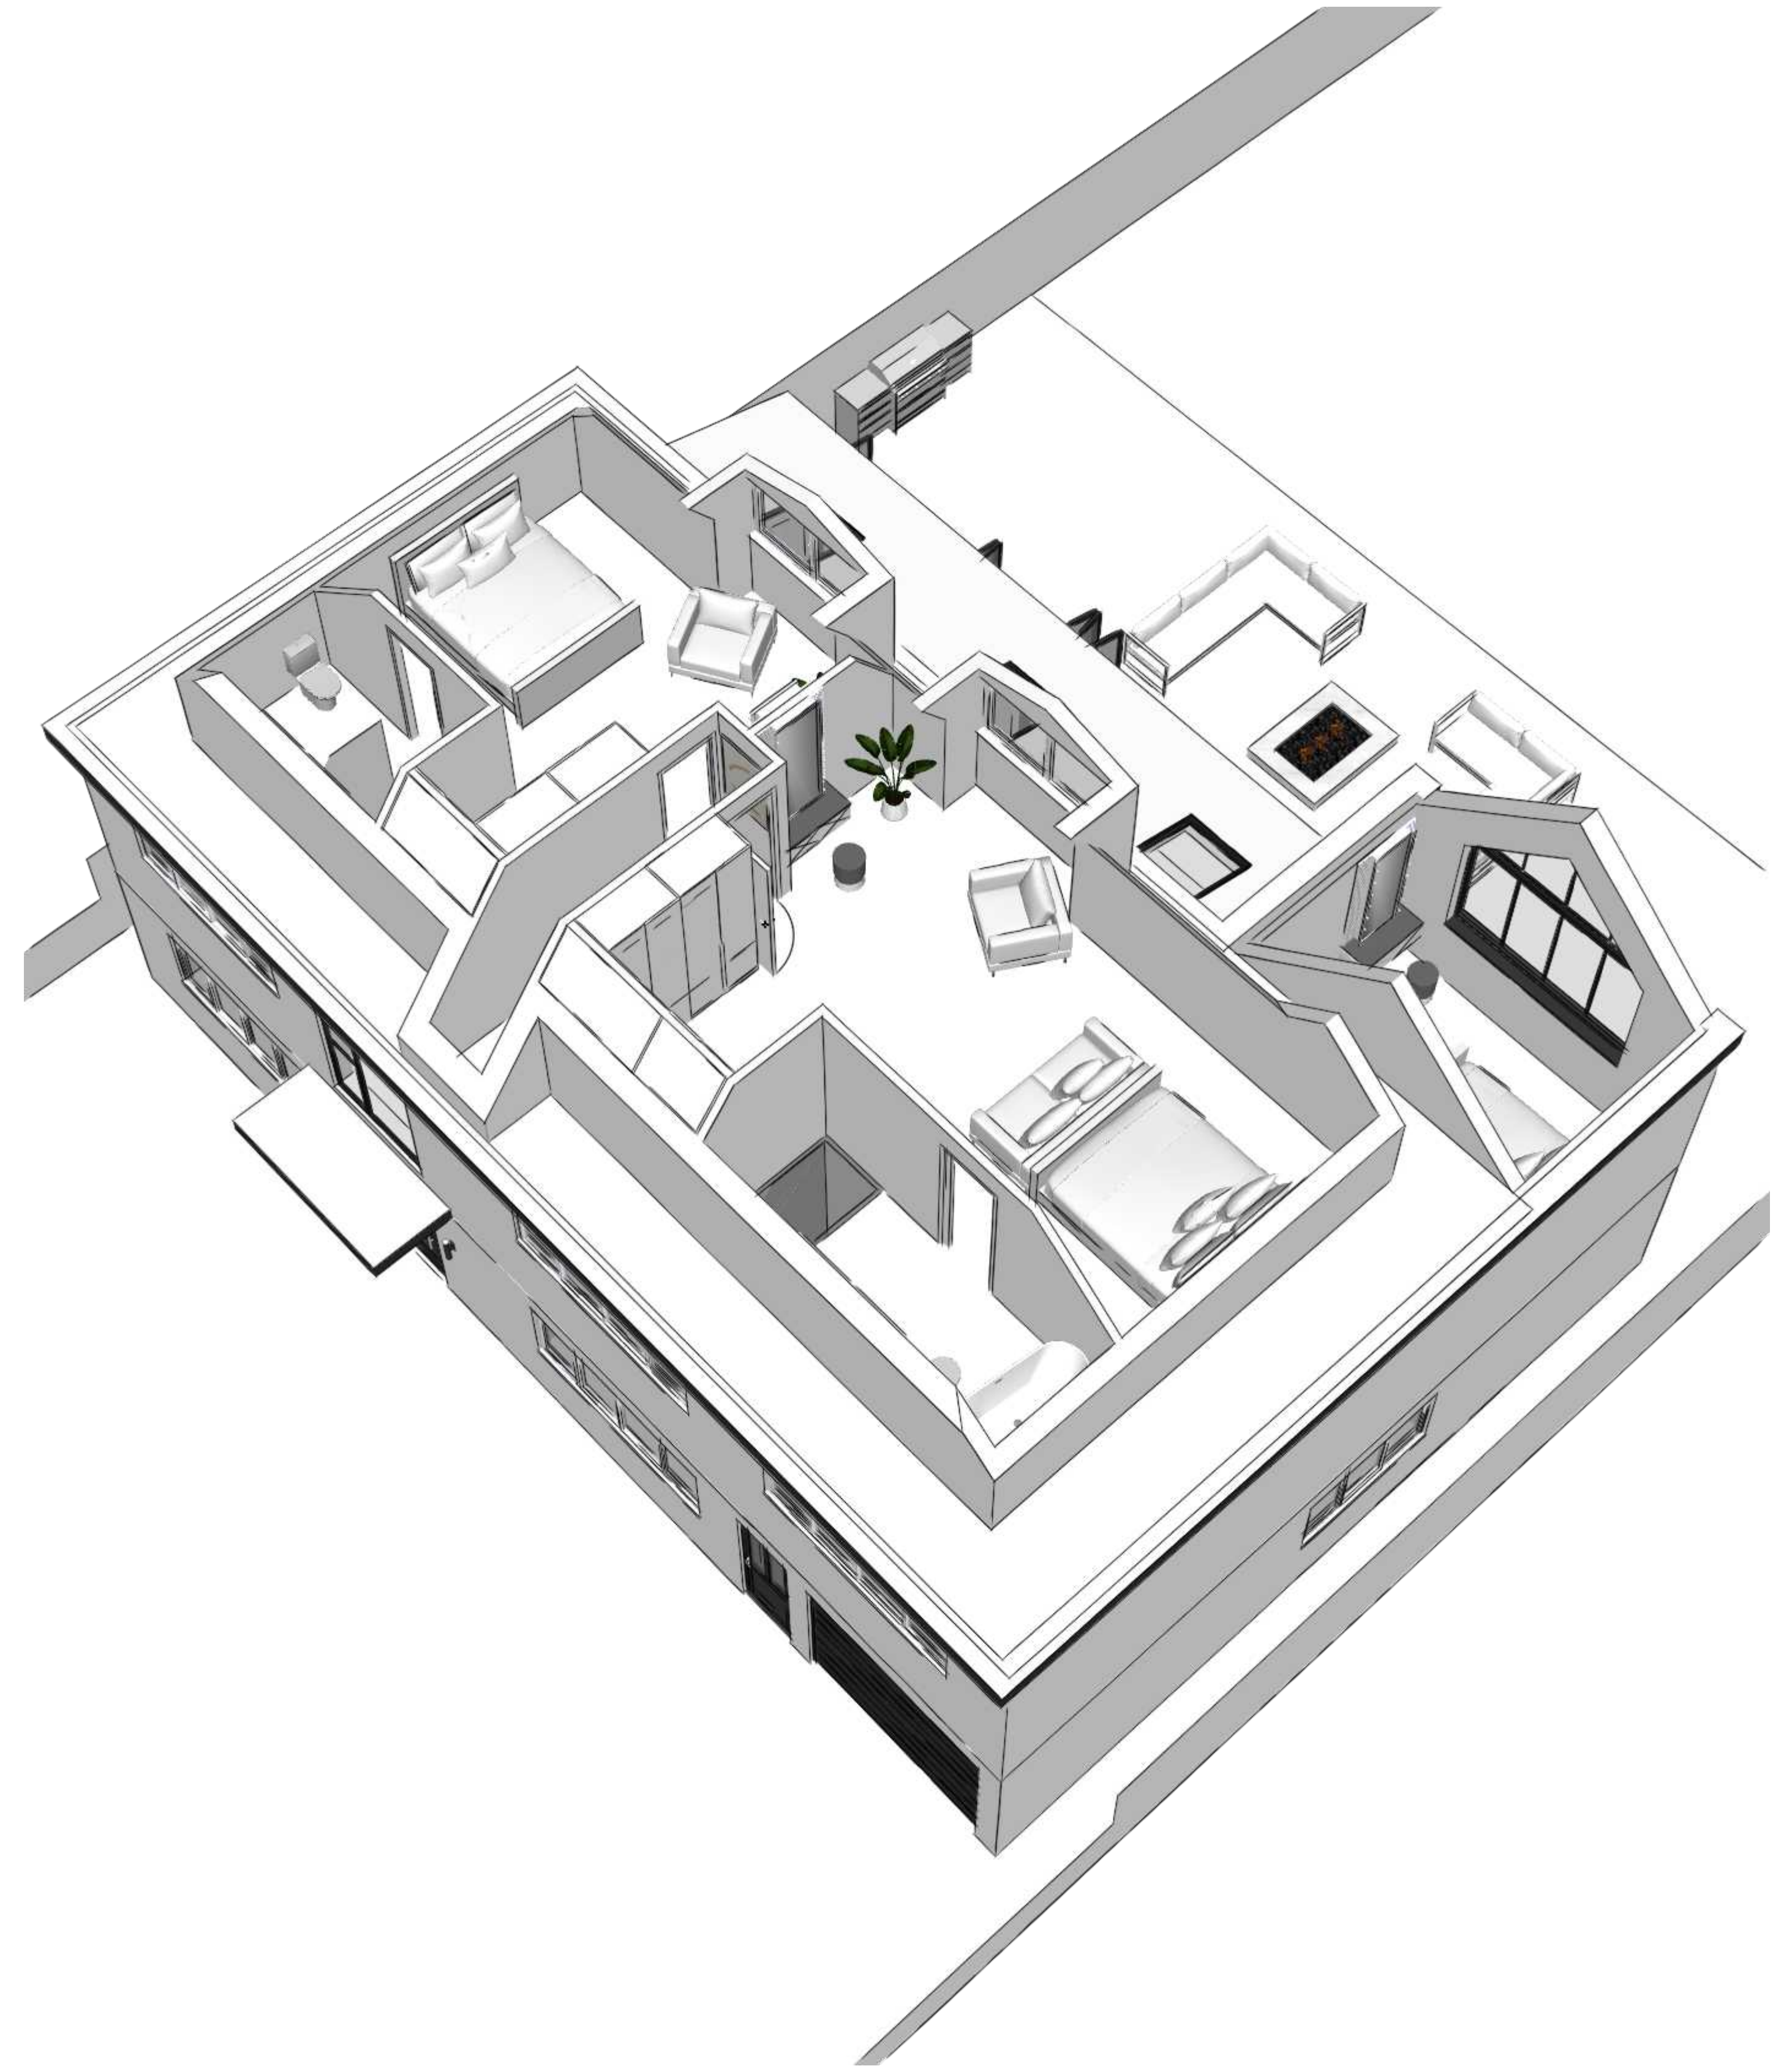


Proposed


Warren Road, Ickenham, UB10

*Please note, all drawings and renders are for design inspiration and illustration purpose only! These shouldn't be used for construction.

Ground Floor Isometric View 2

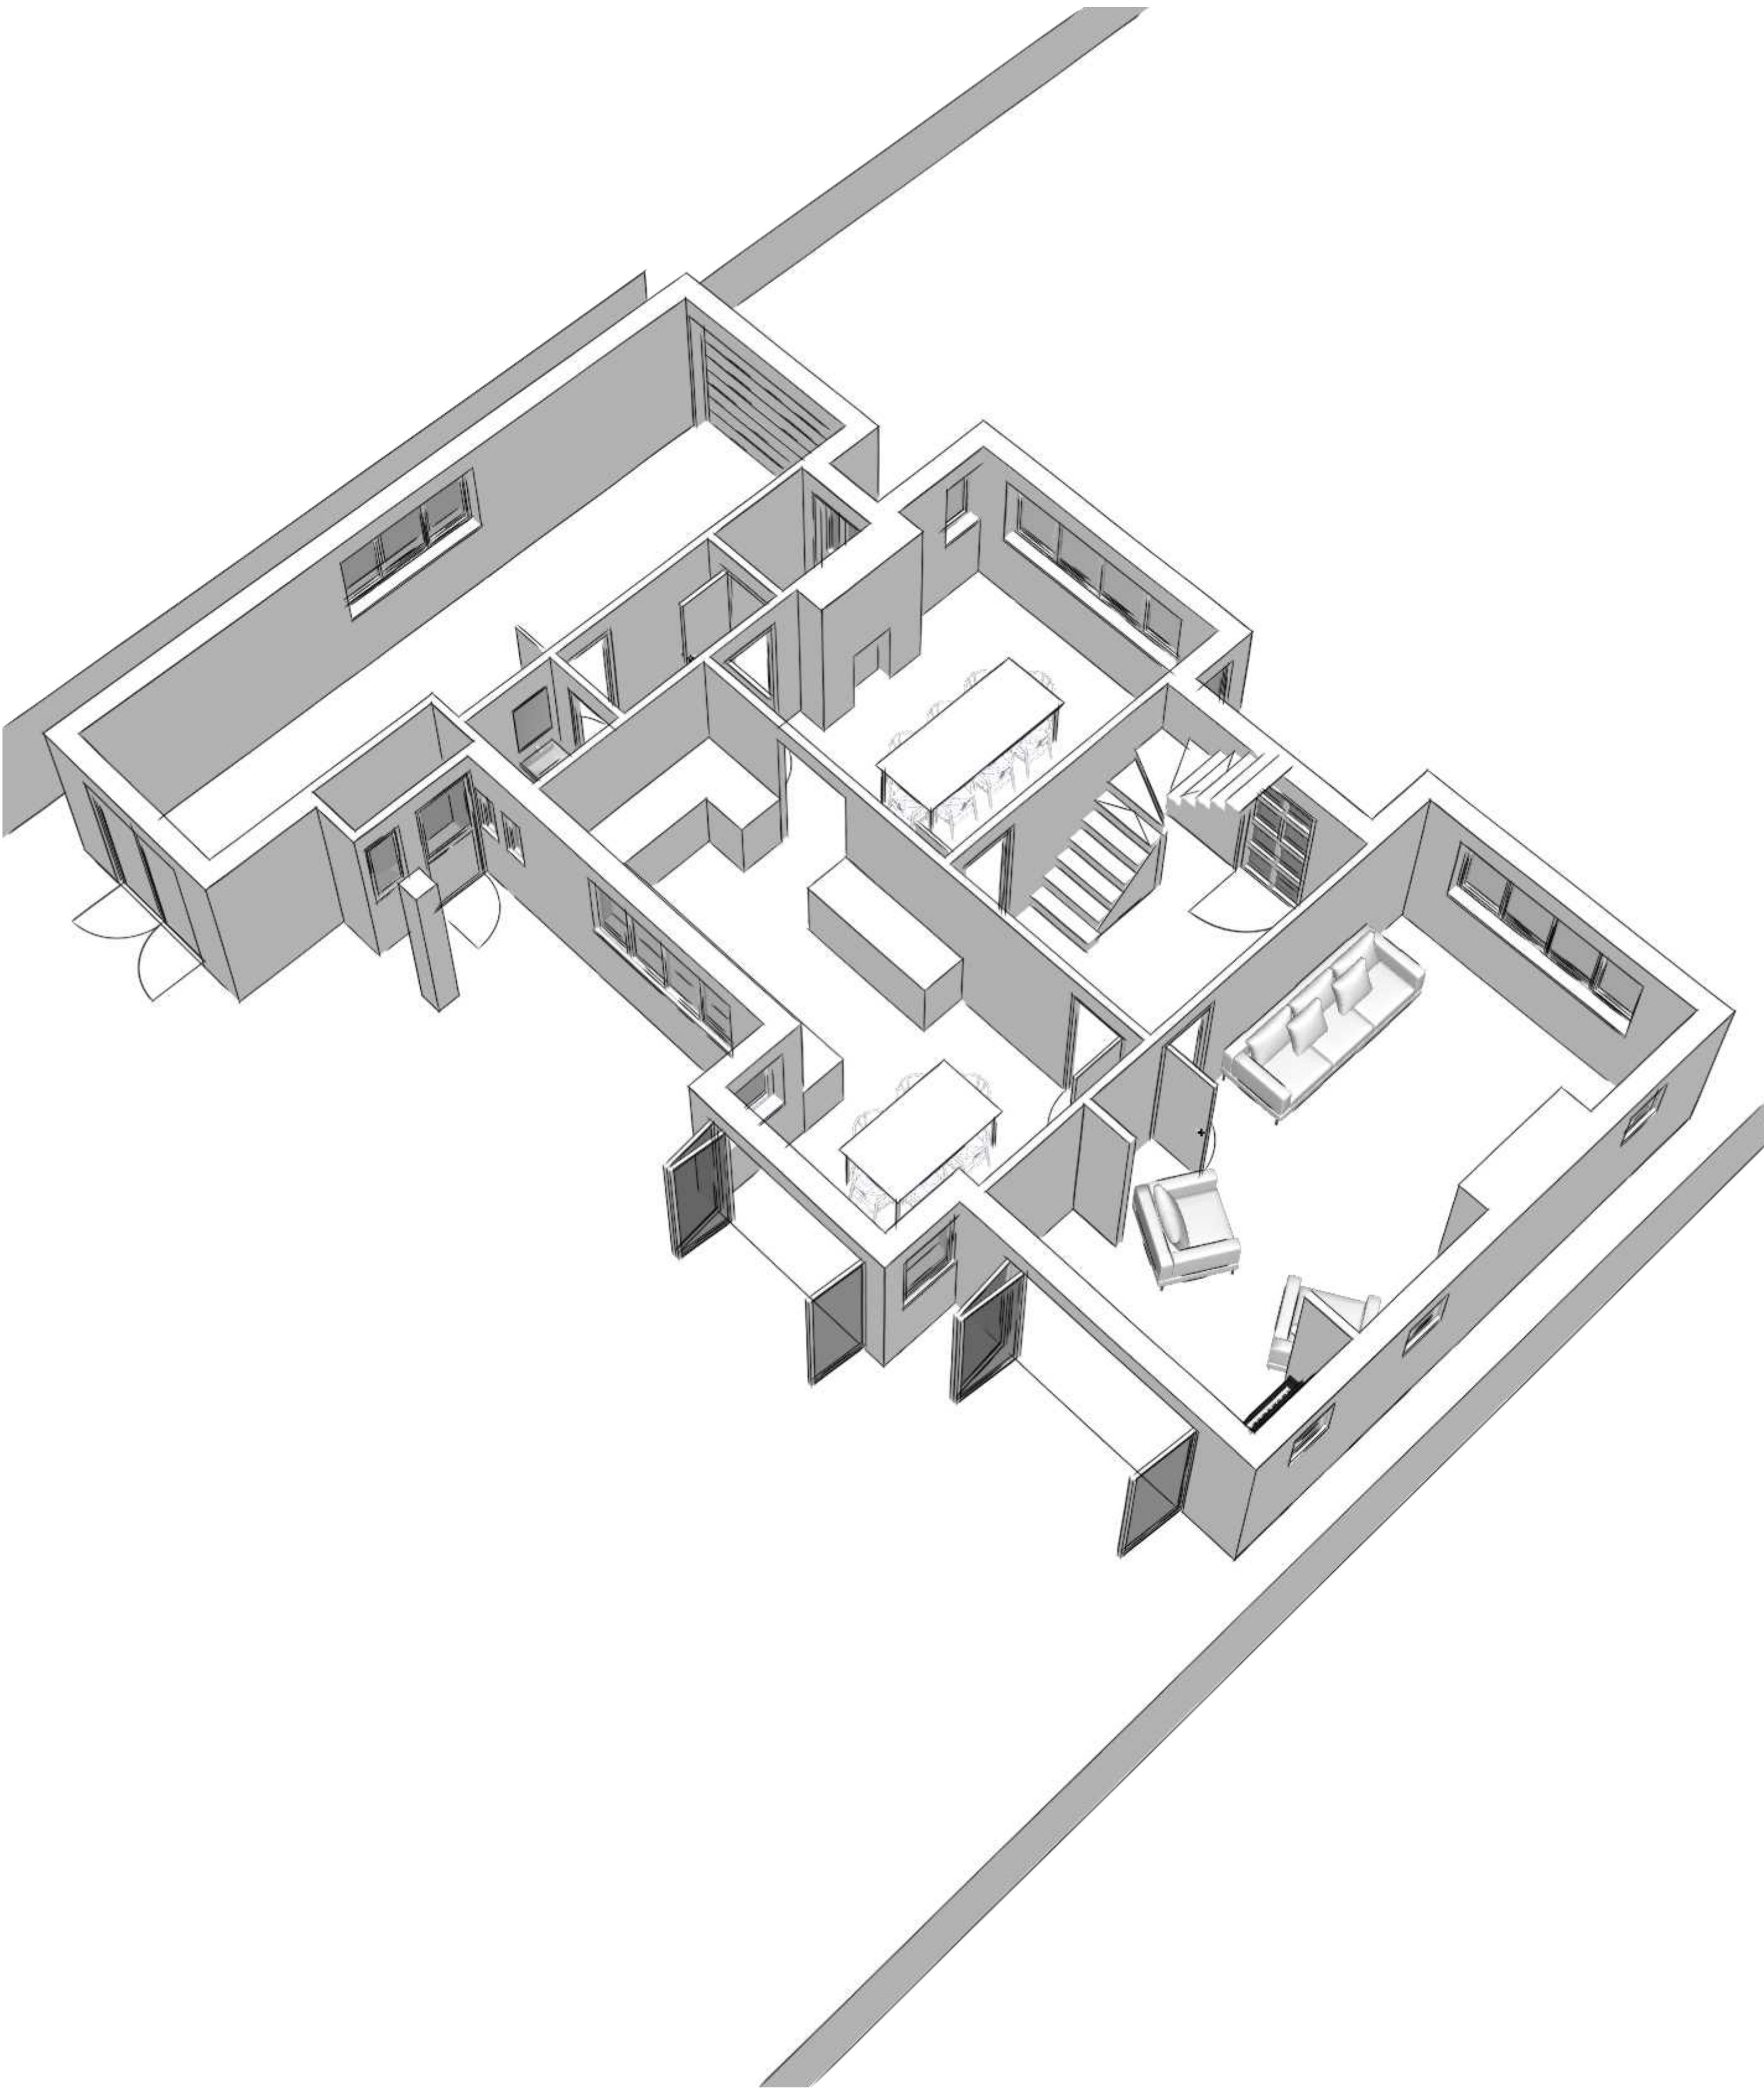

Existing

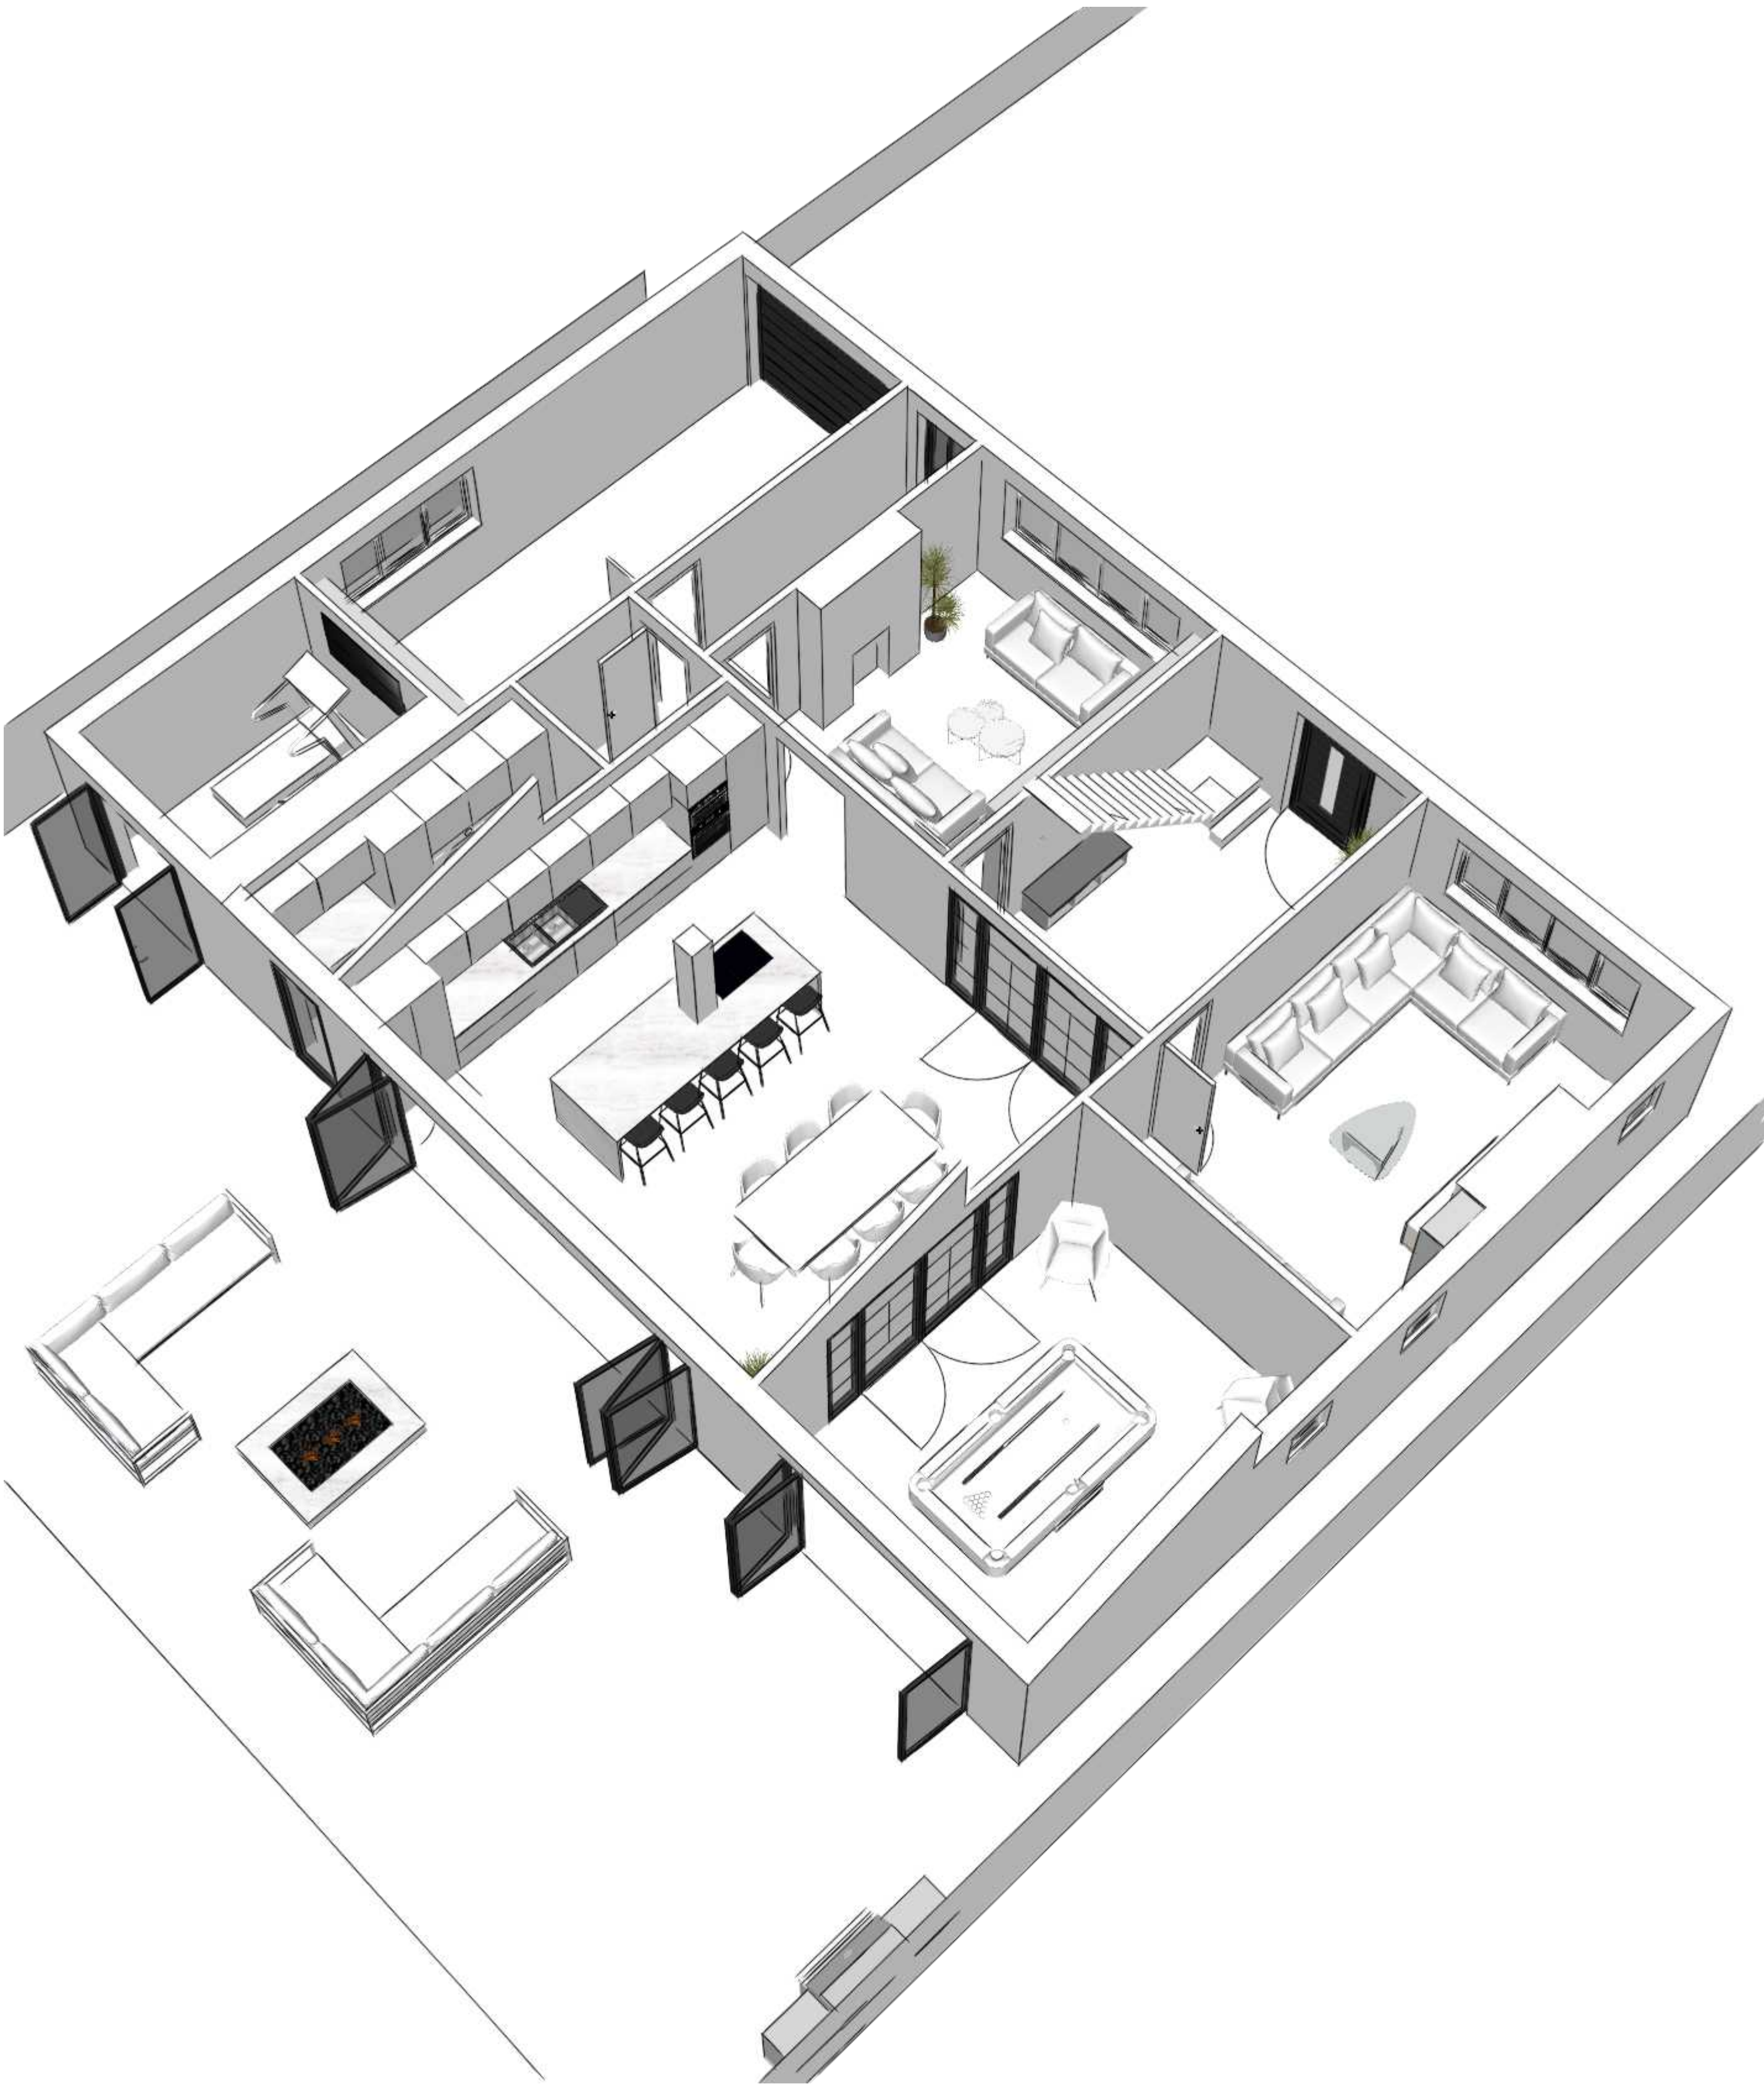


Proposed


Warren Road, Ickenham, UB10

*Please note, all drawings and renders are for design inspiration and illustration purpose only! These shouldn't be used for construction.

First Floor Isometric View 2

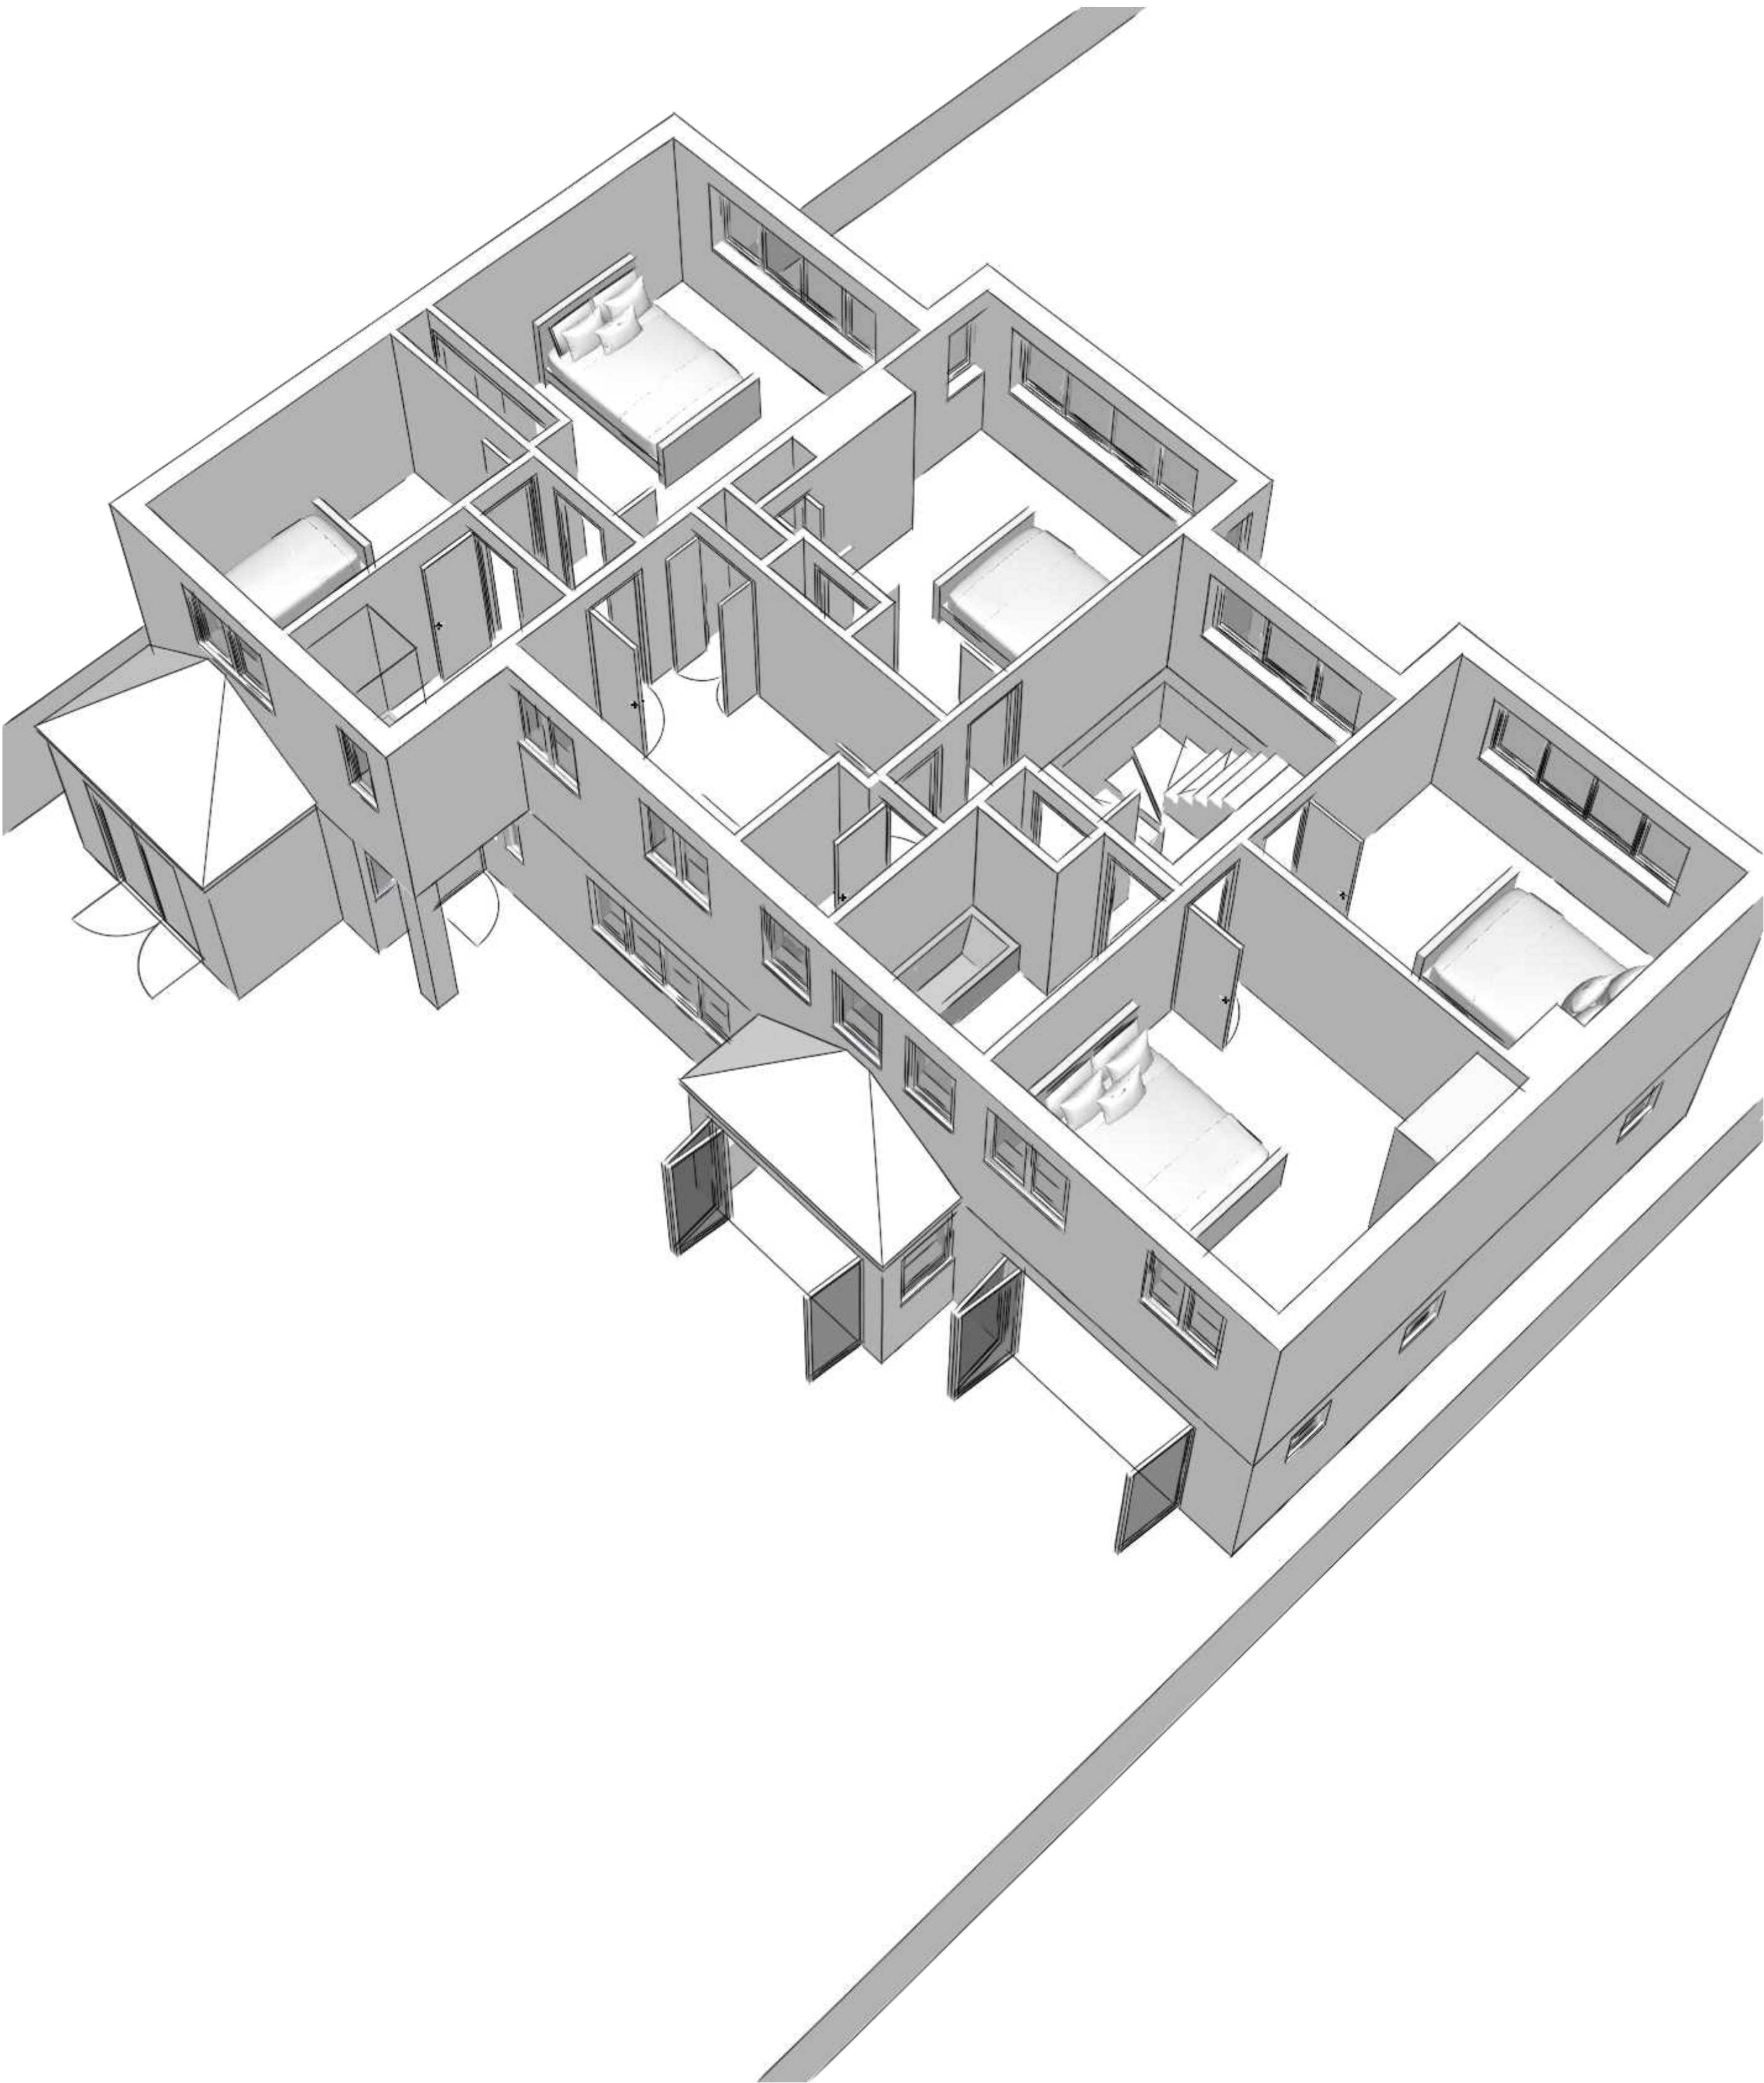

Existing

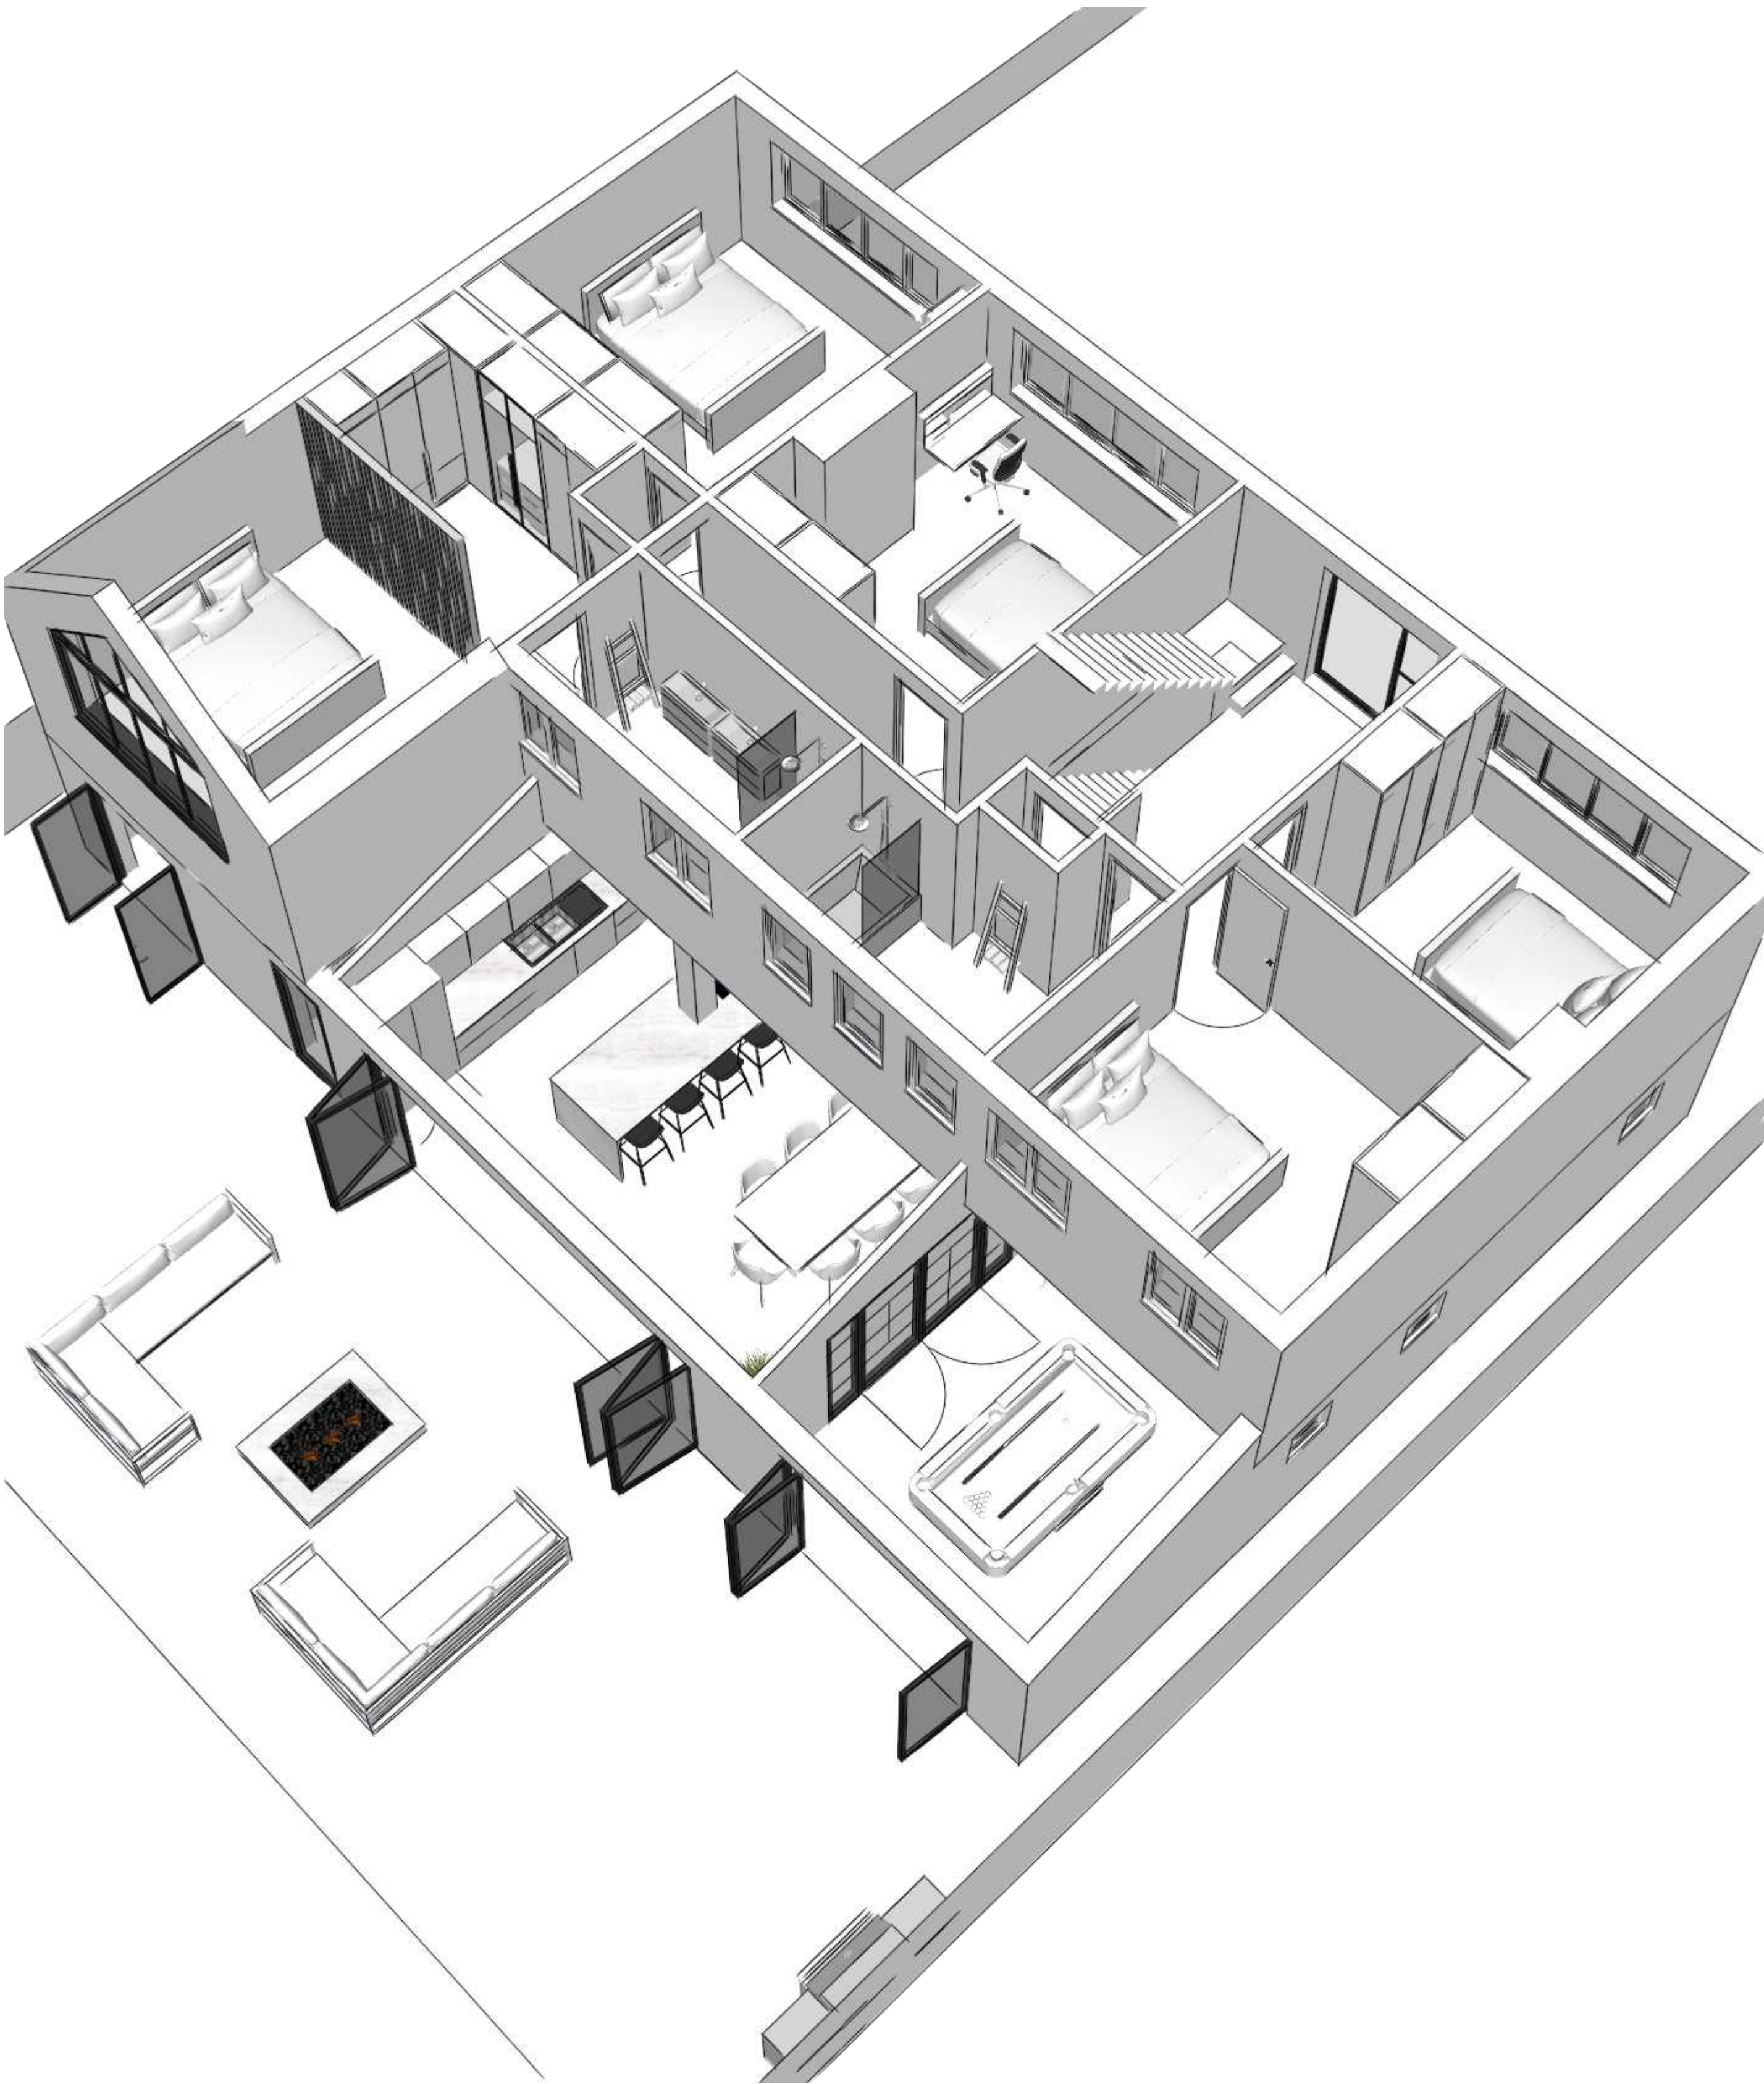


Proposed


Warren Road, Ickenham, UB10

*Please note, all drawings and renders are for design inspiration and illustration purpose only! These shouldn't be used for construction.

Second Floor Isometric View 2

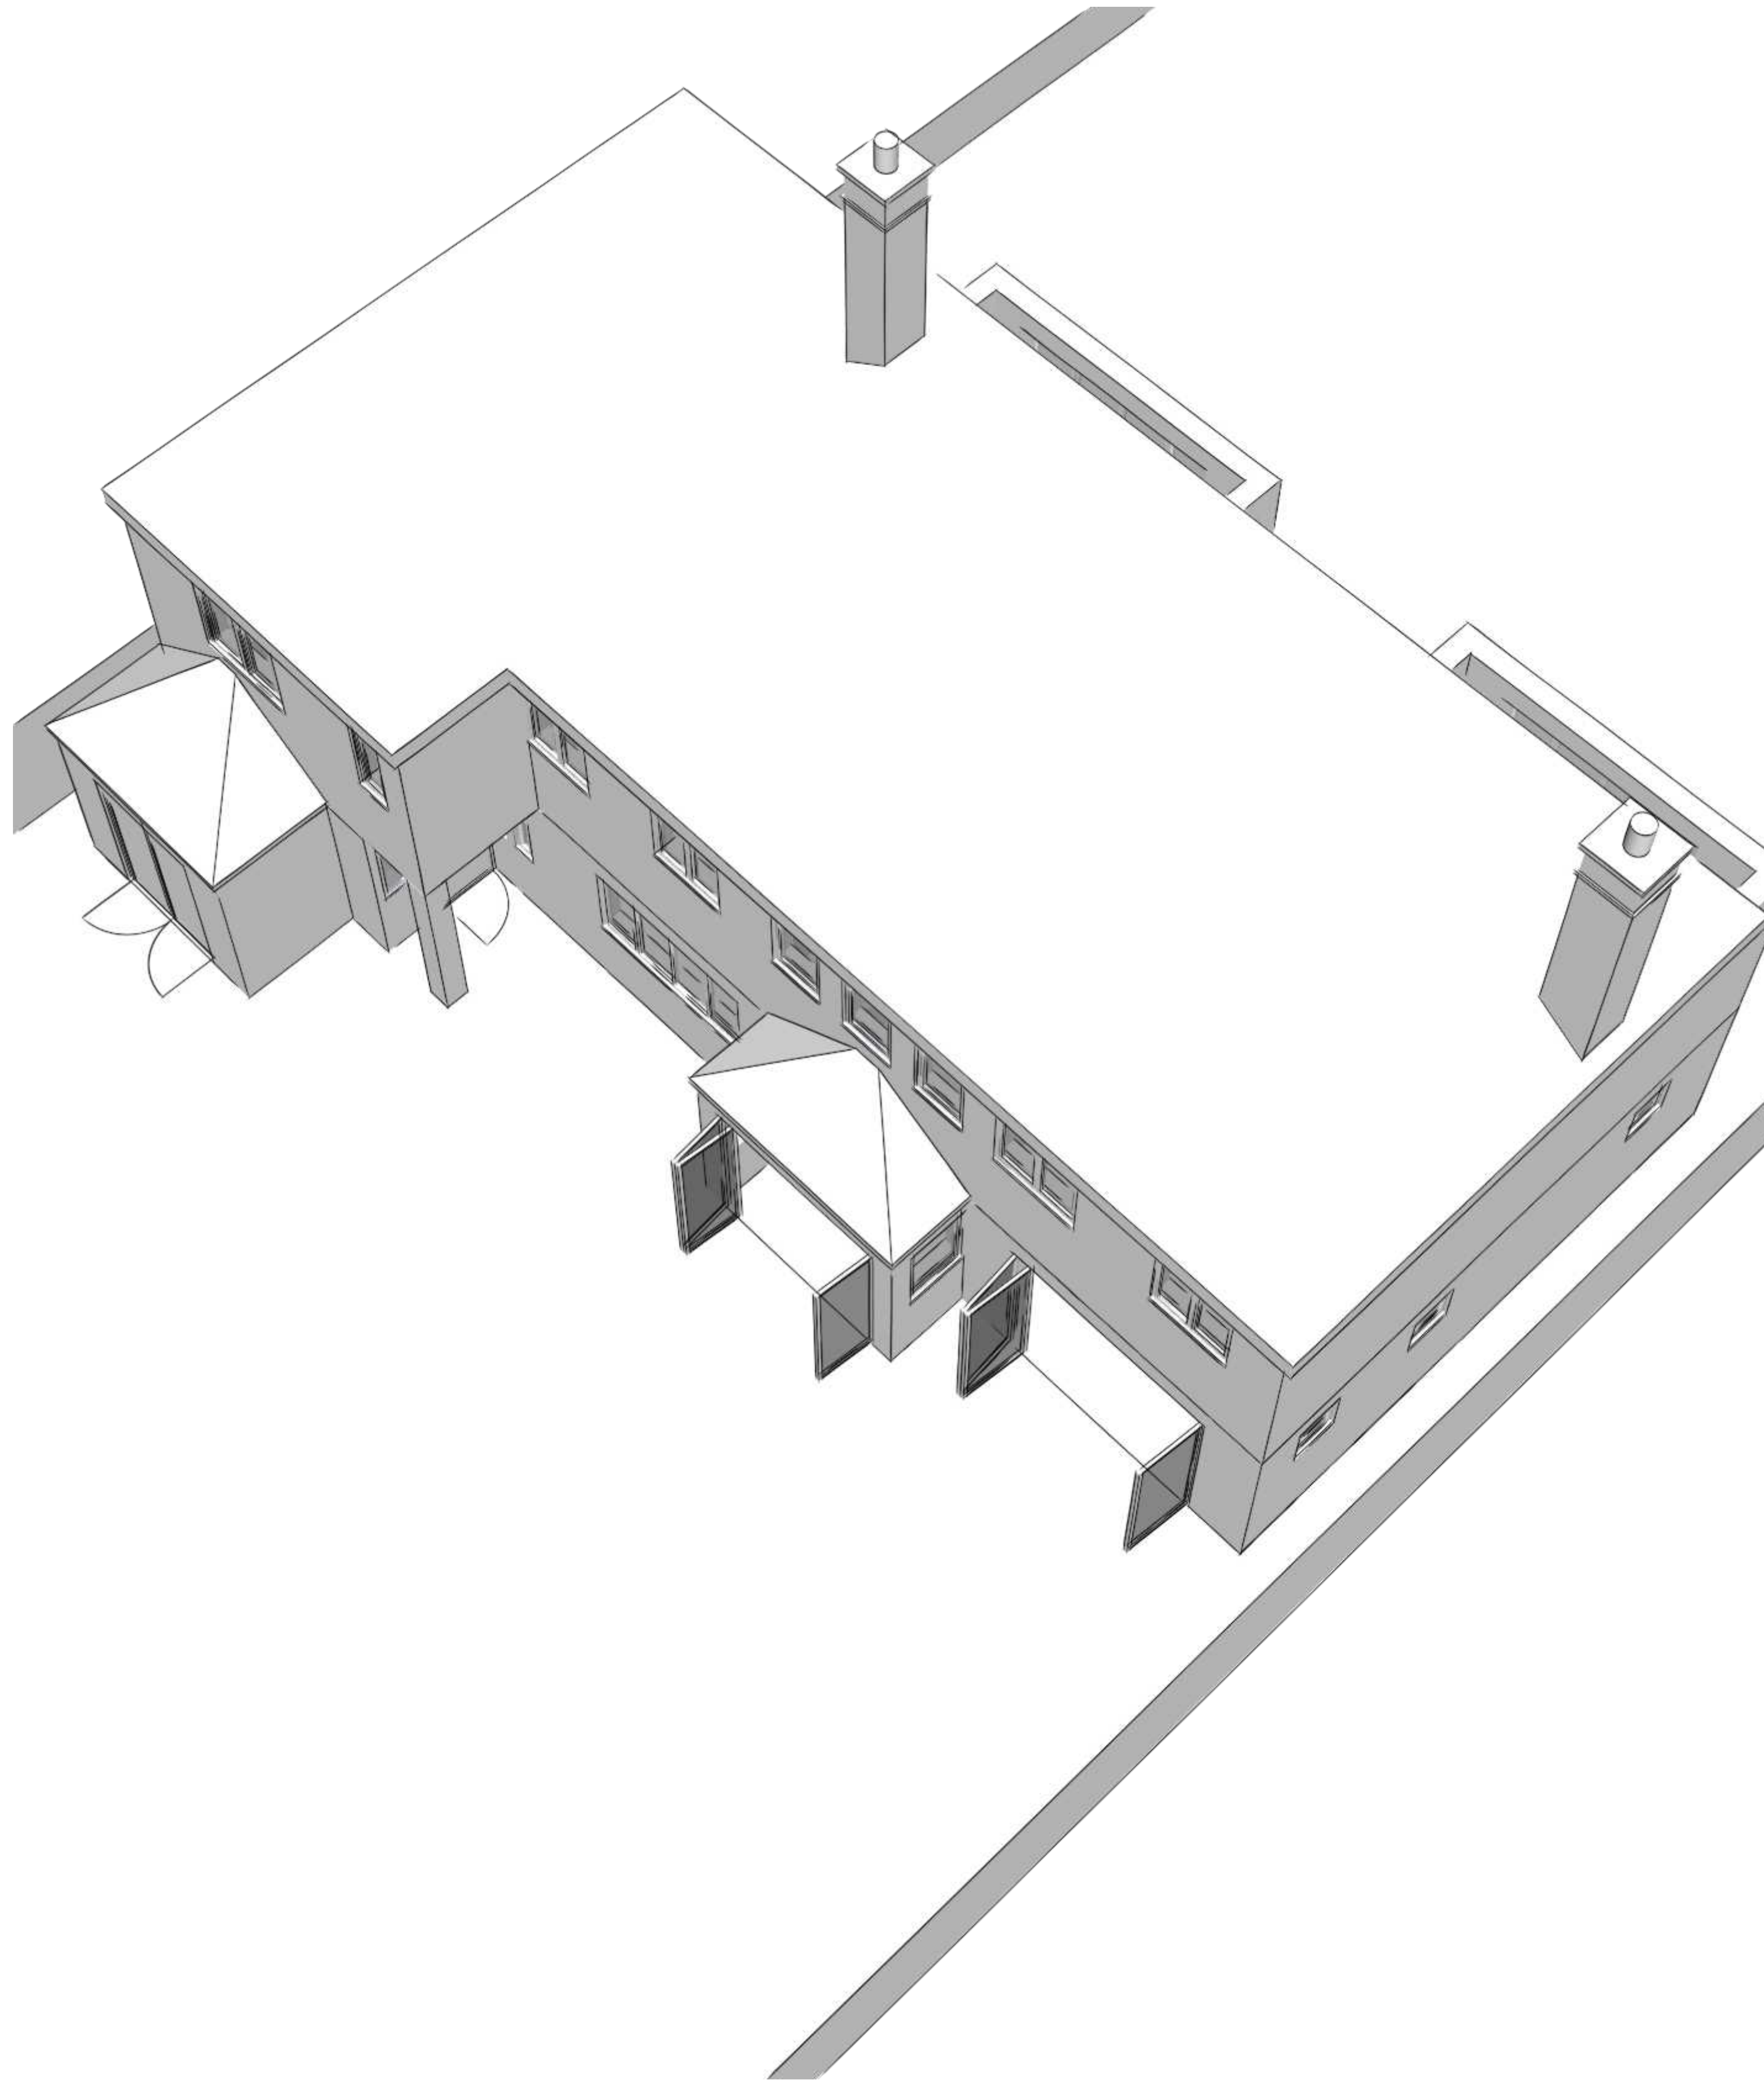

Existing

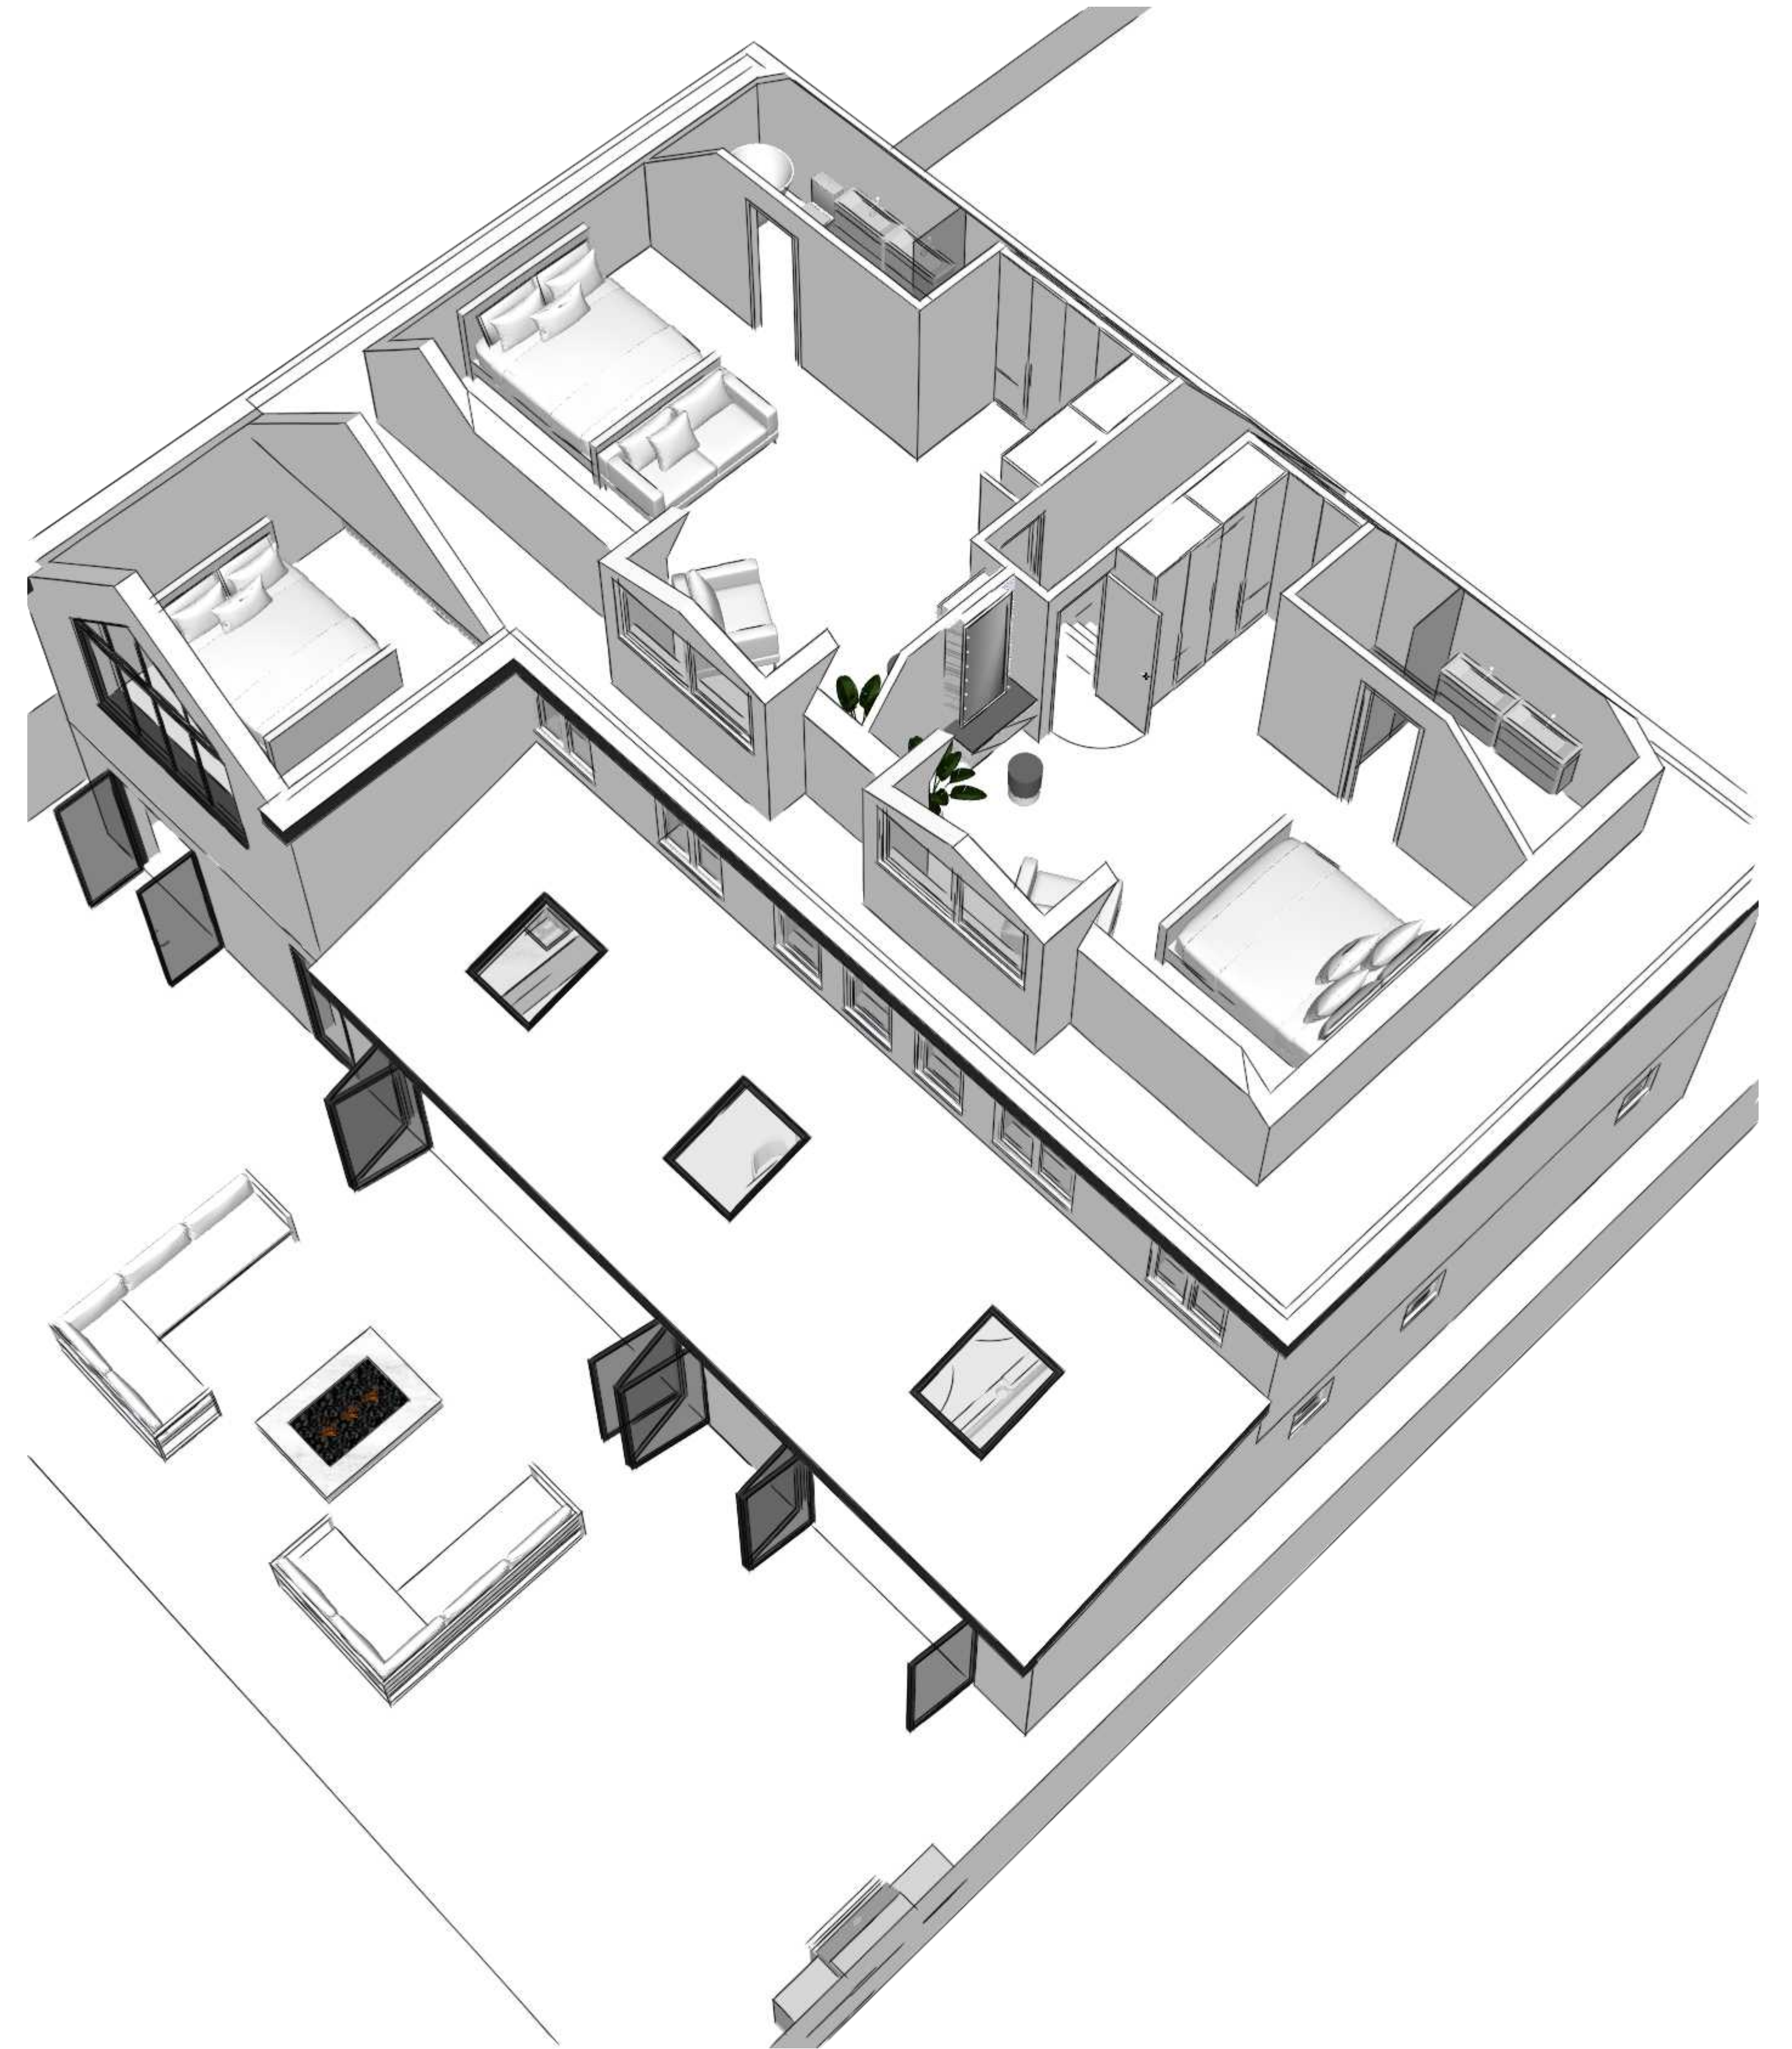

Proposed

Warren Road, Ickenham, UB10

*Please note, all drawings and renders are for design inspiration and illustration purpose only! These shouldn't be used for construction.

3D Front View



Existing




Proposed

Warren Road, Ickenham, UB10

*Please note, all drawings and renders are for design inspiration and illustration purpose only! These shouldn't be used for construction.

3D Rear View

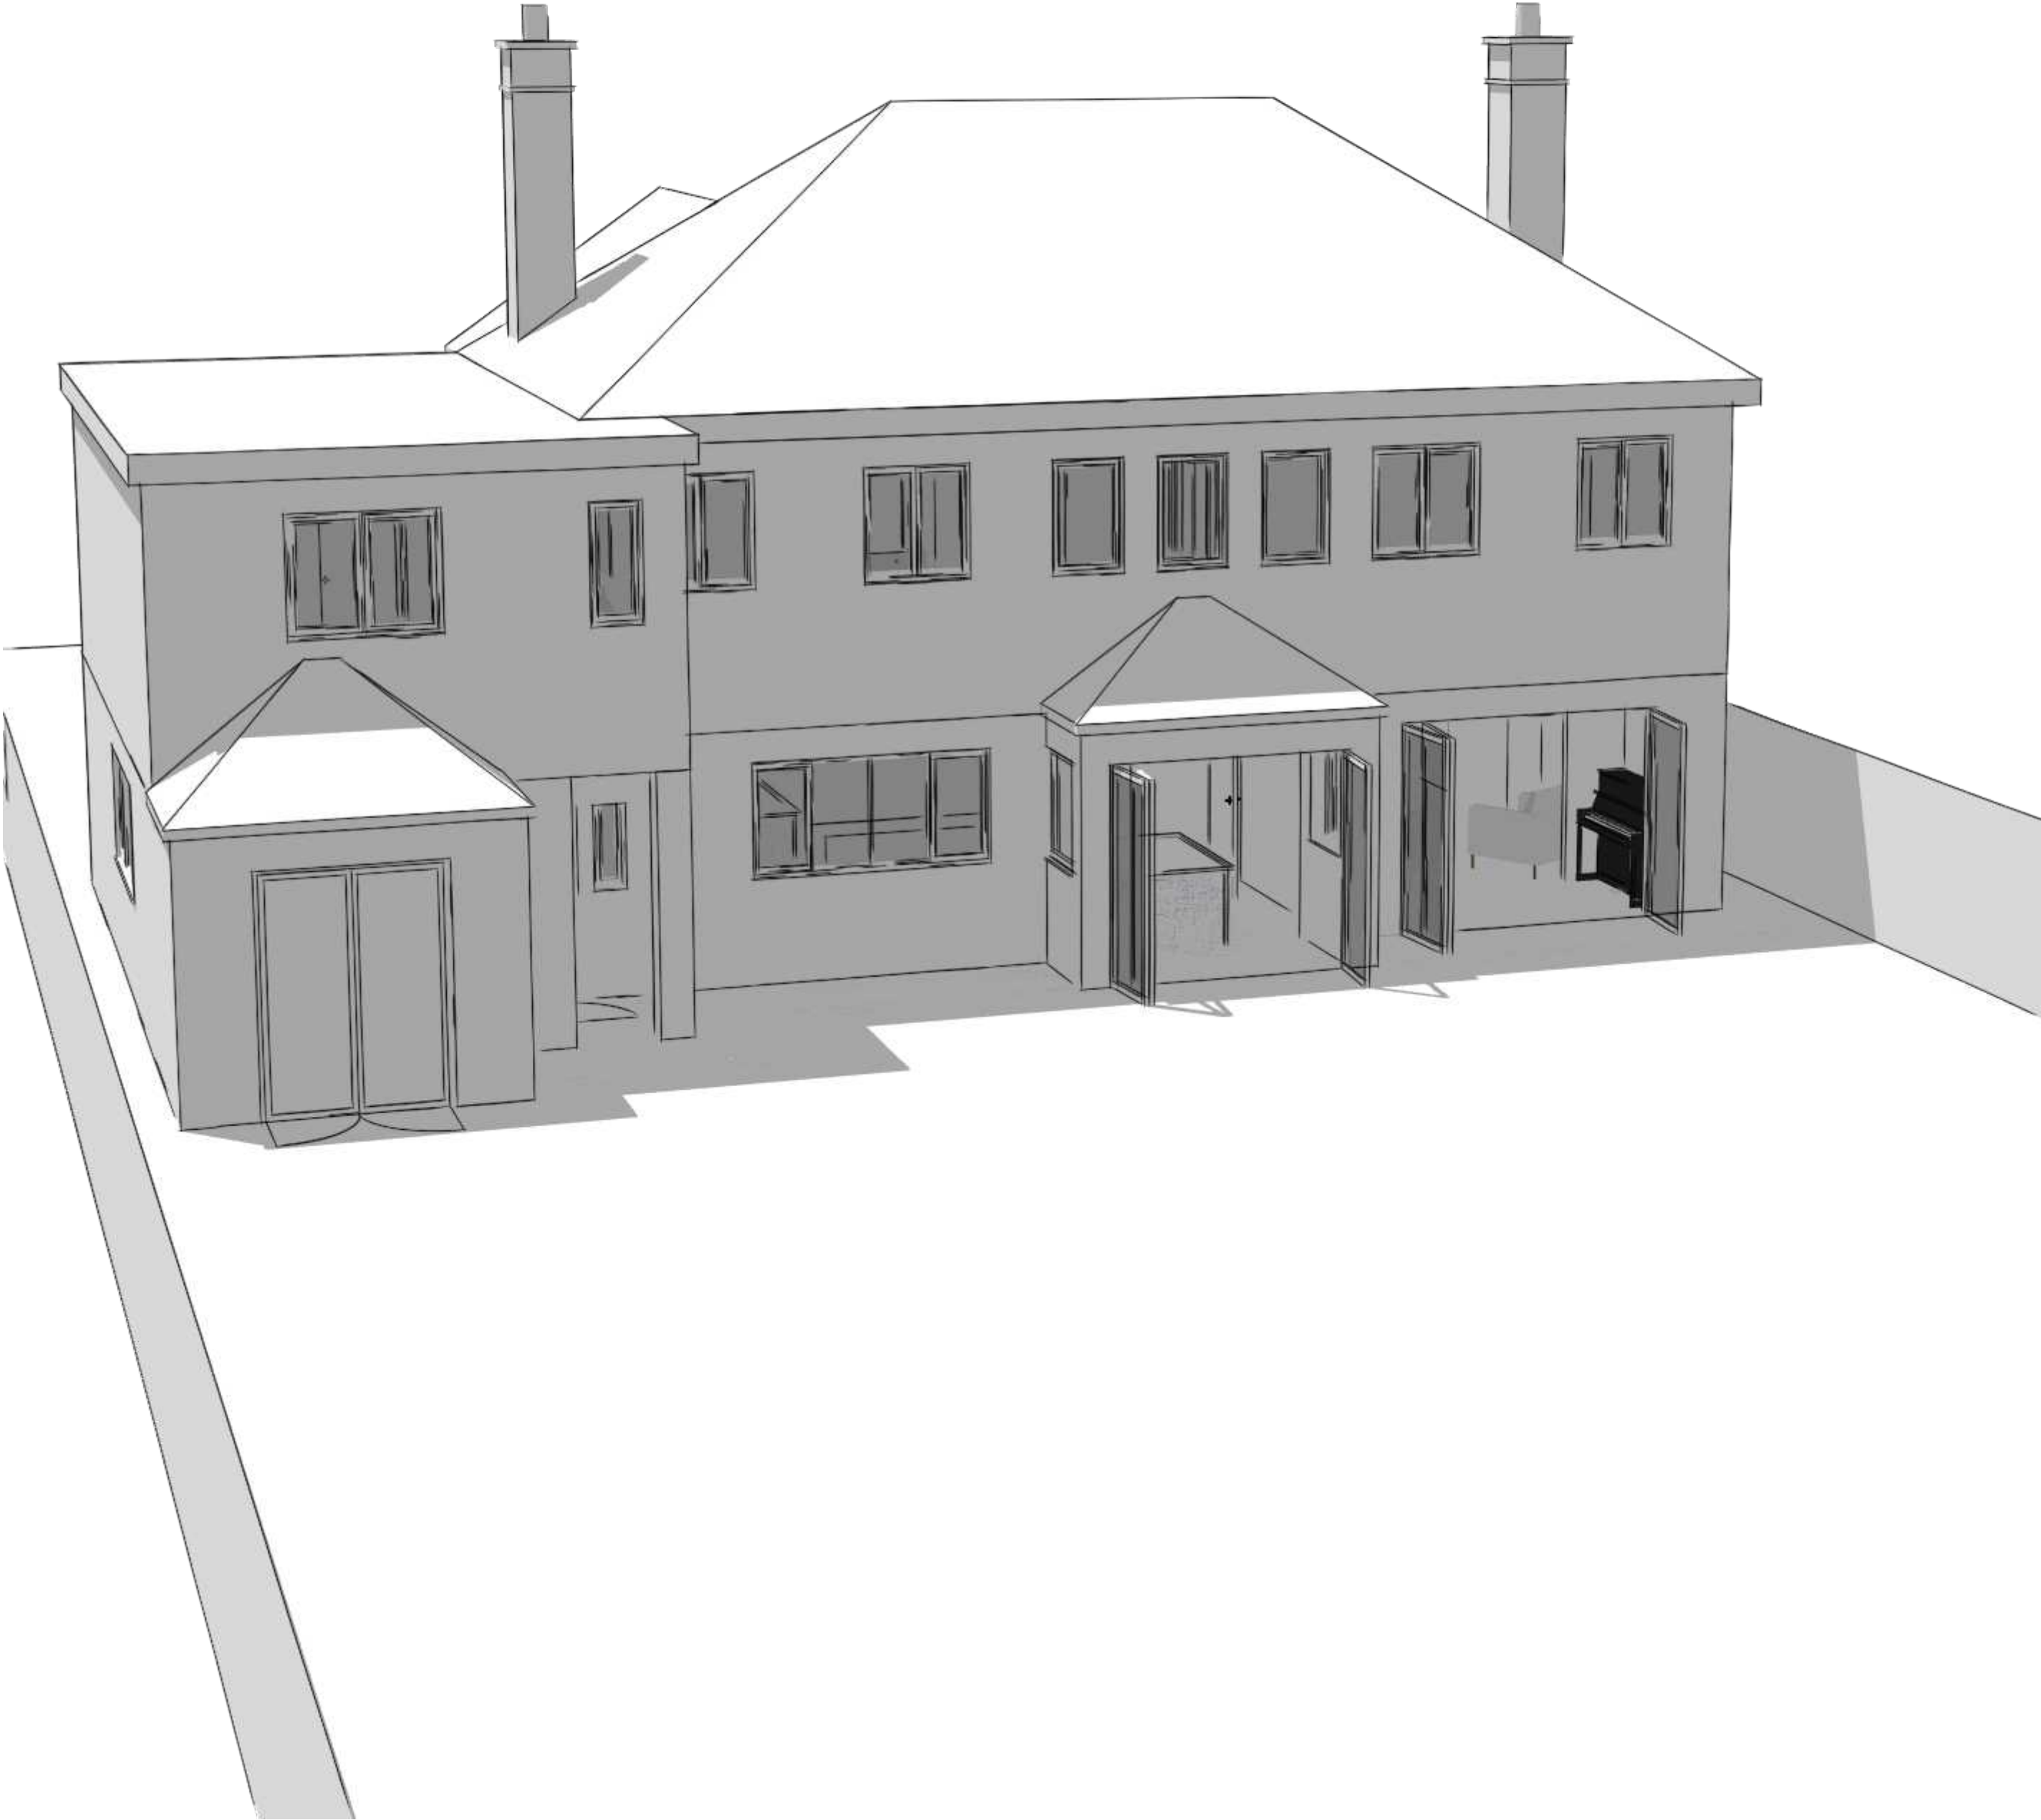

Existing



Proposed

Warren Road, Ickenham, UB10

*Please note, all drawings and renders are for design inspiration and illustration purpose only! These shouldn't be used for construction.

Rear 3D Visual



Warren Road, Ickenham, UB10

*Please note, all drawings and renders are for design inspiration and illustration purpose only! These shouldn't be used for construction.

Kitchen / Diner 3D Visual



Warren Road, Ickenham, UB10

*Please note, all drawings and renders are for design inspiration and illustration purpose only! These shouldn't be used for construction.