



Claremont Road

Highgate ○ N6 5BY

SEMI-DETACHED FREEHOLD HOUSE IN THE HEART OF HIGHGATE

- Five excellent sized bedrooms.
- Soaring 3.15m ceilings.
- Arranged over 3 floors.
- 2178 sq.ft / 202.34 sq.m of internal space
- Seamless blend of period grandeur with contemporary living.
- Residents parking.



ALEXANDER
MAIN



ALEXANDER
MAIN





ALEXANDER
MAIN

Claremont Road, N6

Approximate gross internal area

2178 sq ft / 202.34 sq m


Including Restricted Height Under 1.5m & Store)

Restricted Height Under 1.5m



4.37 sq m / 47 sq ft

Store


7.90 sq m / 85 sq ft

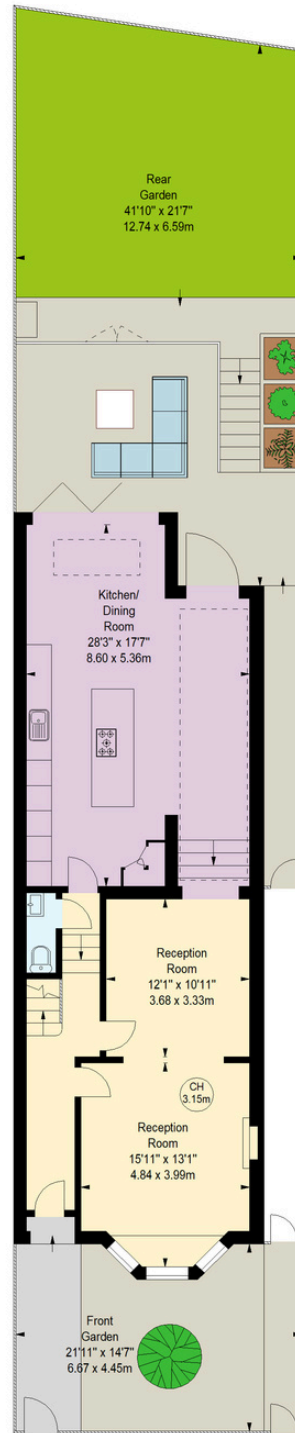

Ground Floor

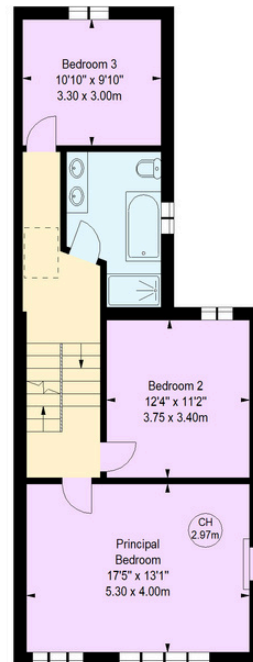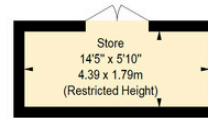

First Floor

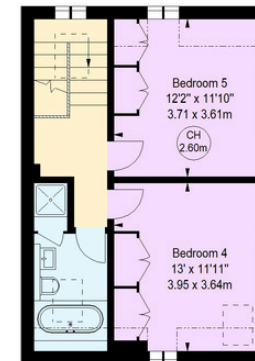

Second Floor

Key :
CH - Ceiling Height



Illustration For Identification Purposes Only.

All measurements and areas are approximate, not to scale.

© Orange Tree Photography

ALEXANDER
MAIN

A L E X A N D E R

M A I N

WWW.ALEXANDERMAIN.CO

077906 41484