




APPLICATION SITE

Date	Description	Rev	By
------	-------------	-----	----

Revision Description

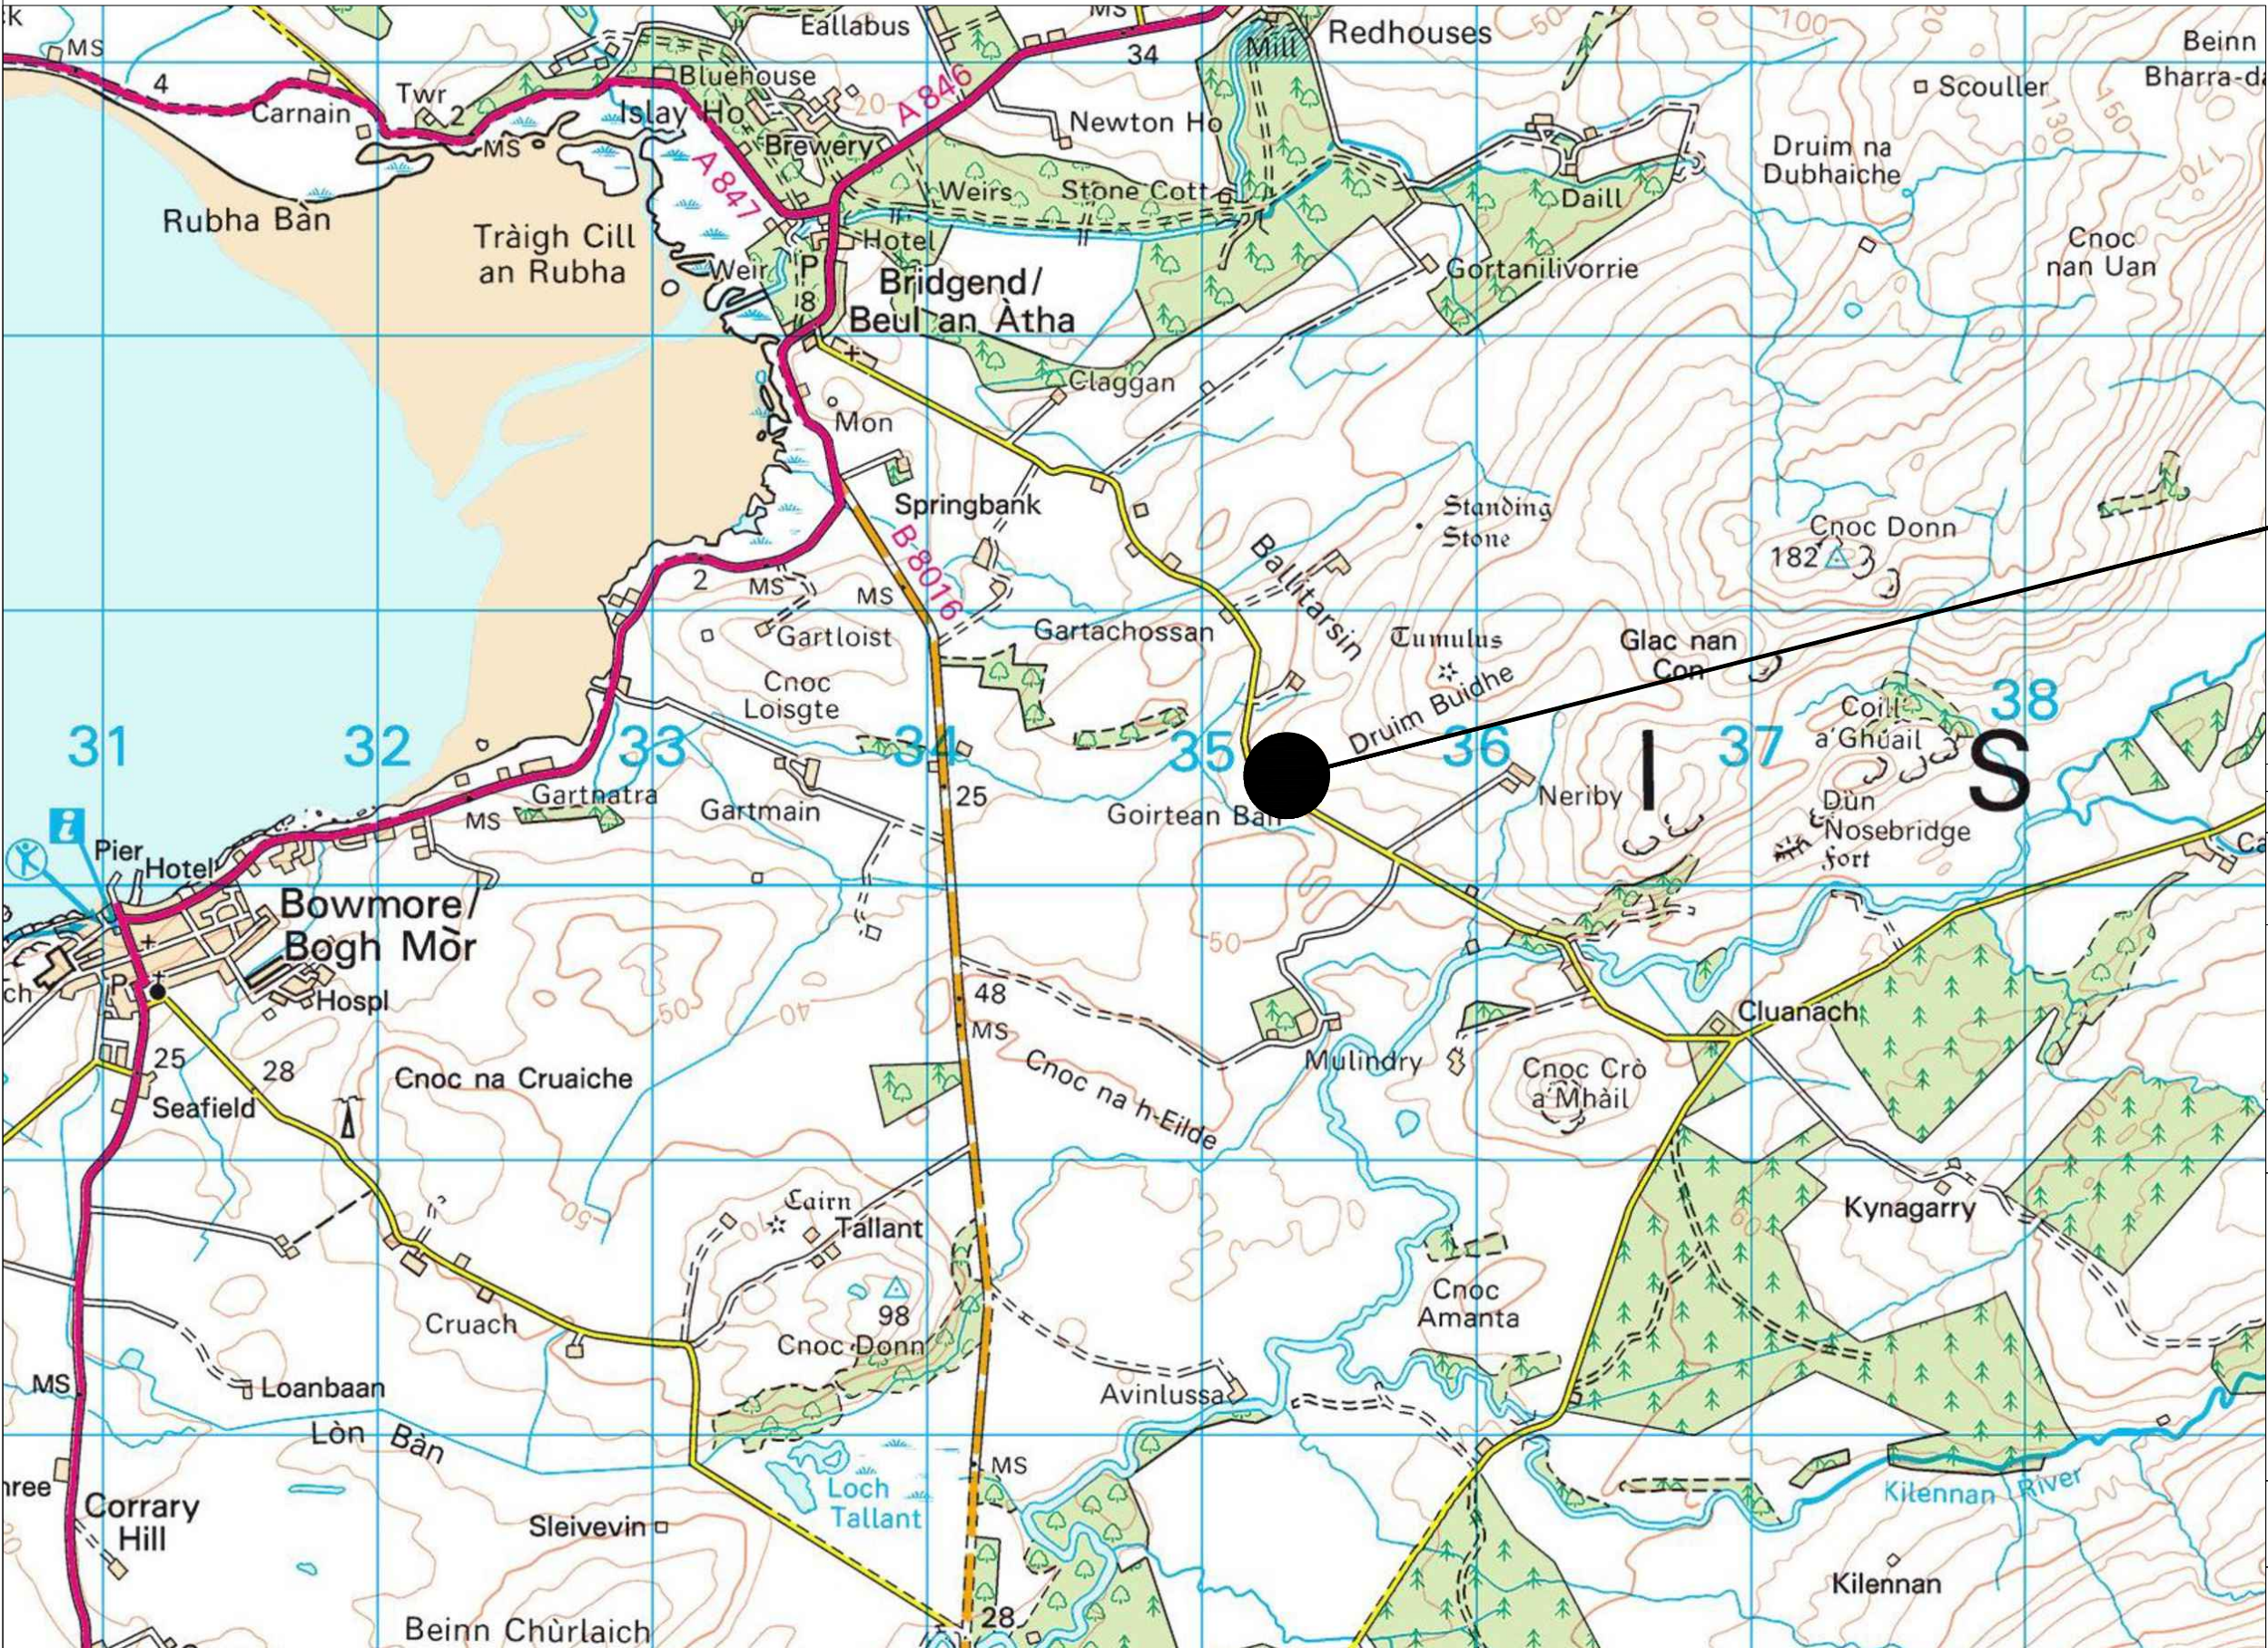

MH Planning
Associates

63 West Princes Street
Helensburgh
G84 8BN
01436 674 777
07816 907 203
www.mhplanning.co.uk

THIS DRAWING IS COPYRIGHT
DO NOT SCALE FROM DRAWING

Client:
Islay Estates Ltd

Project:
Residential Development (2no. Plots)
Land at Neriby, Isle of Islay

Drawing Title:
Supplementary Location Plan

Drawing Number:
2021_0092-12

Revision: -
Date: July2022
Scale: 1:25,000 @ A3
Drawn By: KM

Issue Status:
Planning

supplementary location plan

Scale 1:25,000 @ A3

