


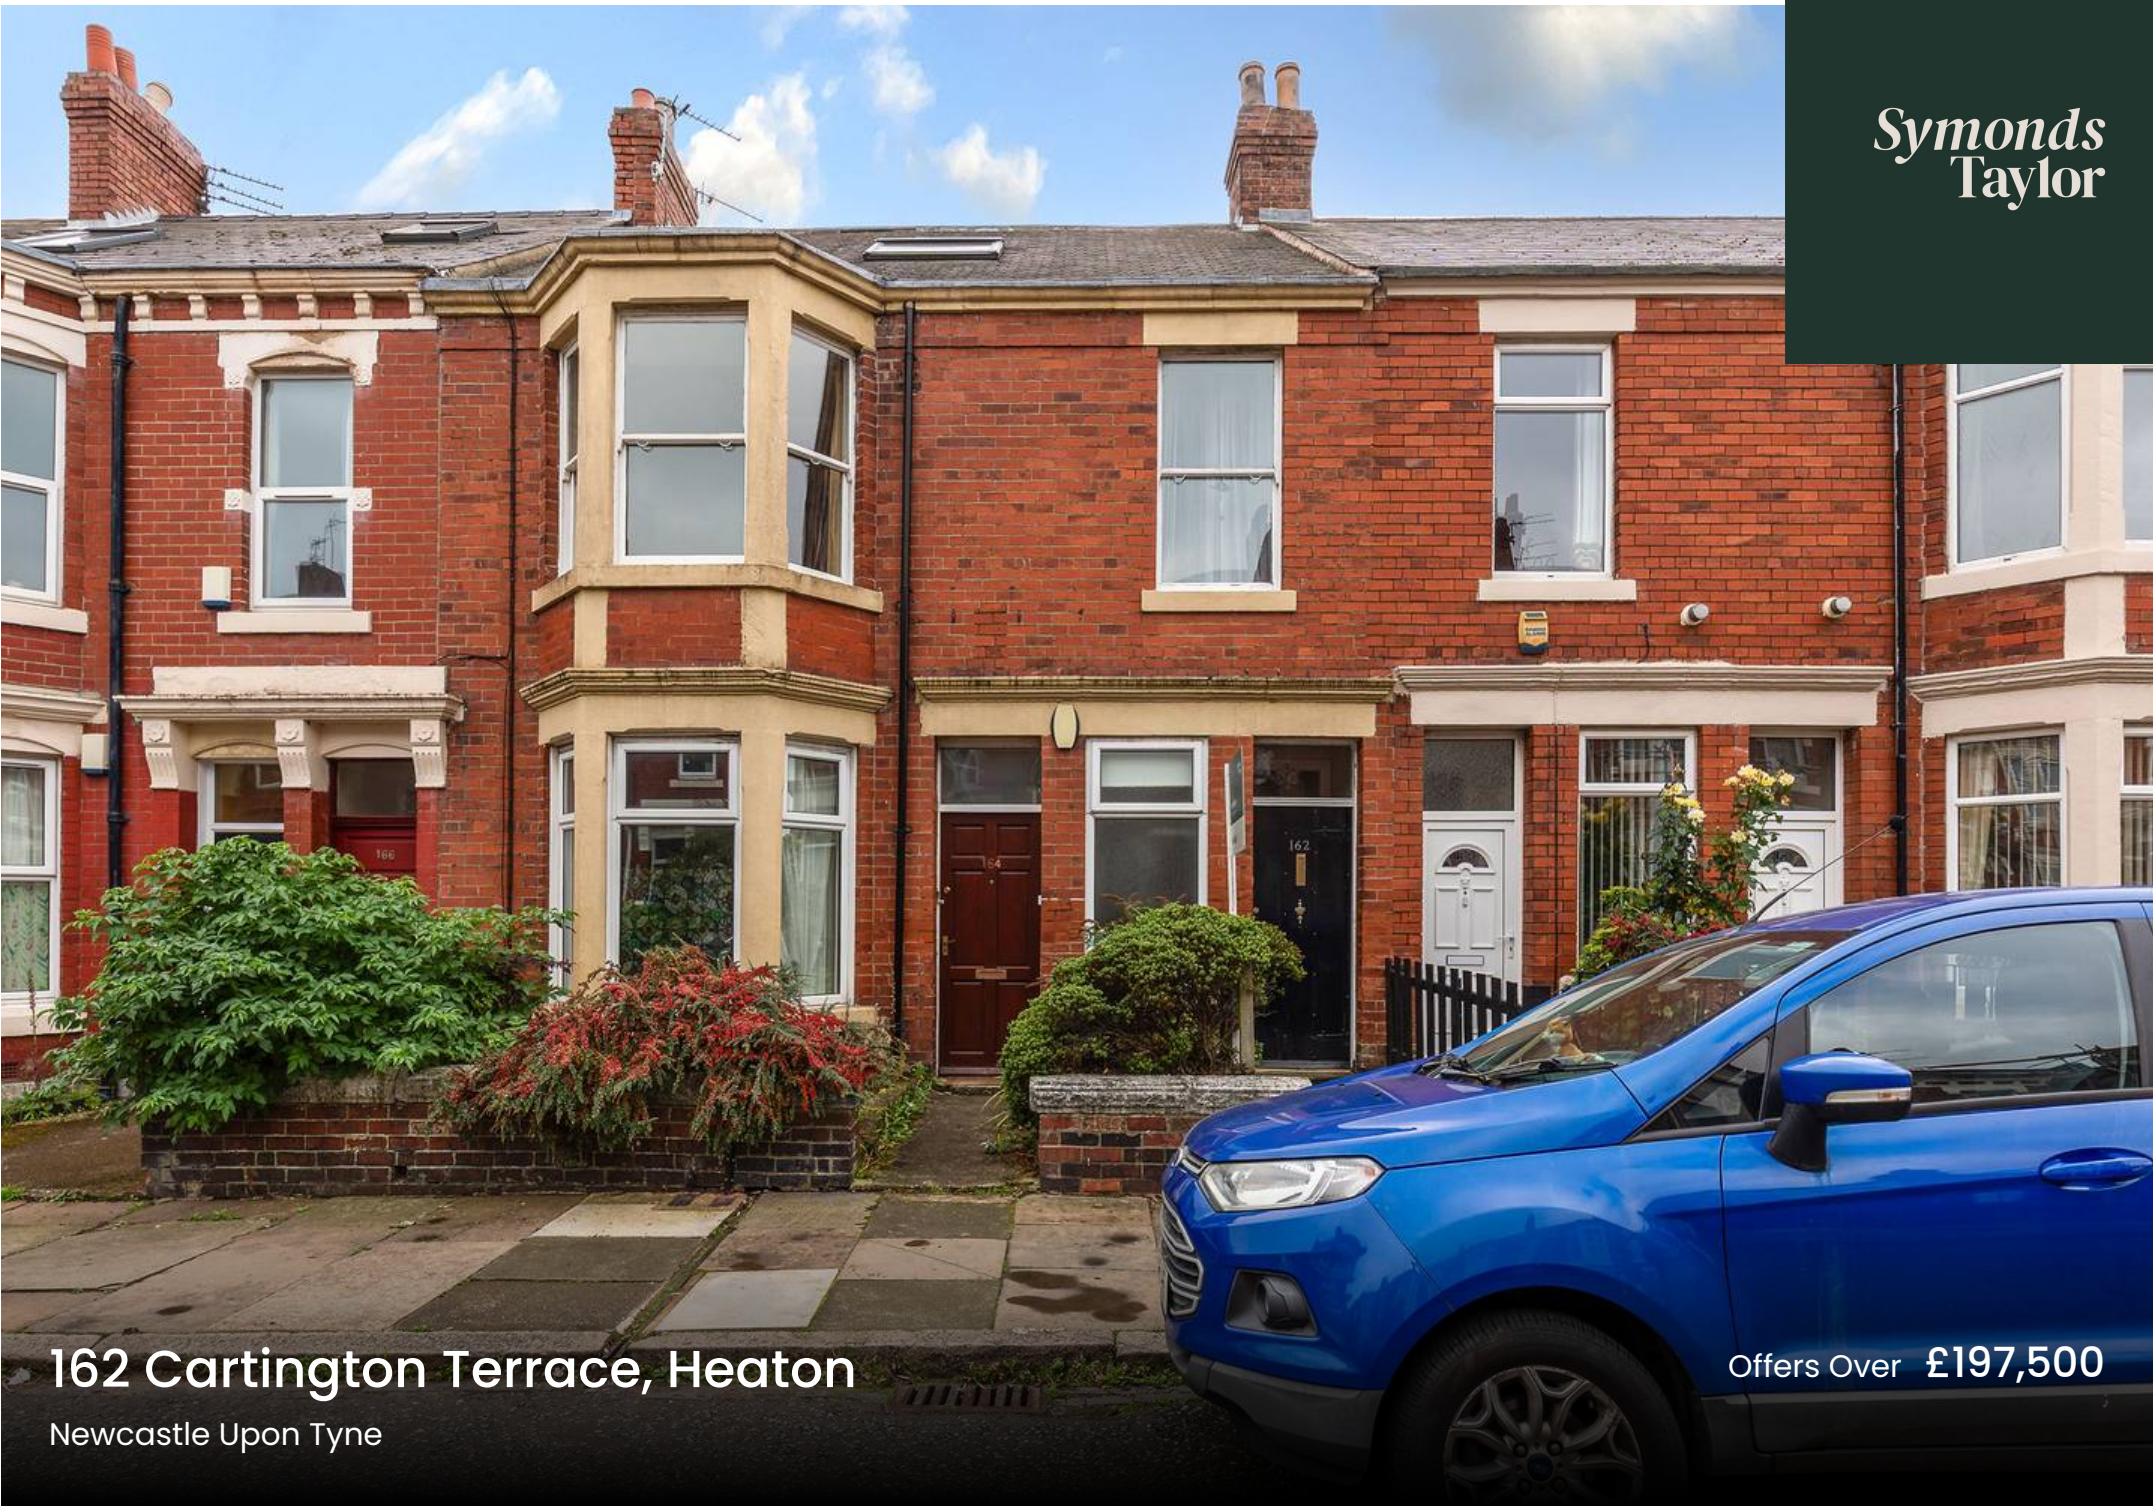

*Symonds
Taylor*

162 Cartington Terrace, Heaton

Newcastle Upon Tyne

Offers Over **£197,500**



162 Cartington Terrace

Heaton, Newcastle Upon Tyne

This spacious and versatile first floor apartment is located in the heart of Heaton and offers contemporary accommodation with a different layout to a typical Tyneside apartment ideal for first time buyers and couples looking for the best home their money can buy.

Accommodation comprises:

Ground floor: Entrance lobby.

First floor: Landing, sitting room, principal bedroom, bedroom 2, bedroom 3, kitchen, bathroom/wc.

Outside: Rear south facing courtyard, raised sun terrace.

Council Tax band: B

Tenure: Leasehold





162 CARTINGTON TERRACE, HEATON, NE6 5SJ

APPROXIMATE GROSS INTERNAL AREA 132 SQ M 142 SQ FT - NOT TO SCALE - FOR ILLUSTRATIVE PURPOSES ONLY
All measurements and fixtures including doors and windows are approximate and should be independently verified.



*Symonds
Taylor*

Symonds Taylor

101 St. Georges Terrace, Jesmond – NE2 2DN

0191 338 9999 • hello@symondstaylor.co.uk • www.symondstaylor.co.uk

All descriptions, plans or references to condition are given in good faith only. Whilst every endeavour is made to ensure accuracy, please check with us on any points of especial importance to you.