



2  1  1 

Bridgefield Court, L34

£100,000

BELVOIR!



Key Features

- > Ground Floor
- > Two Double Bedrooms
- > Large Bathroom
- > No Chain
- > Tenure: Leasehold
- > EPC rating D

This ground-floor, two-bedroom apartment is situated in the desirable Bridgefield Court complex in central Prescot.

The expansive open-plan design features an entrance hall leading to two sizable bedrooms. The primary bedroom provides direct access to a substantial family bathroom equipped with a separate shower cubicle, bathtub, WC, and pedestal sink. The ample open-plan living room/kitchen area rounds out this apartment. It is ideally positioned in the burgeoning town of Prescot, home to the Shakespeare theatre, a lively nightlife, restaurants, bespoke retail, local conveniences, and excellent transport connections.





FRONT

Ground Floor Apartment

LIVING ROOM/KITCHEN

Window to rear aspect. Wood effect vinyl. Radiator to wall.

Fitted with a range of wood effect upper and lower cabinets, integrated hob and oven.

BEDROOM ONE

Window to rear aspect. Carpeted floor. Radiator to wall.

BEDROOM TWO

Window to rear aspect. Carpeted floor. Radiator to wall.

BATHROOM

Four piece bathroom suite comprising of shower stall, bathtub, wc and pedestal sink. Vinyl flooring. Heated towel radiator.




DISCLAIMER

We endeavour to make our property particulars as informative & accurate as possible, however, they cannot be relied upon. We recommend all systems and appliances be tested as there is no guarantee as to their ability or efficiency. All photographs, measurements & floorplans have been taken as a guide only and are not precise. If you require clarification or further information on any points, please contact us, especially if you are travelling some distance to view. Solicitors should confirm moveable items described in the sales particulars are, in fact included in the sale due to changes or negotiations. We recommend a final inspection and walk through prior to exchange of contracts. Fixtures & fittings other than those mentioned are to be agreed with the seller.



Ground Floor

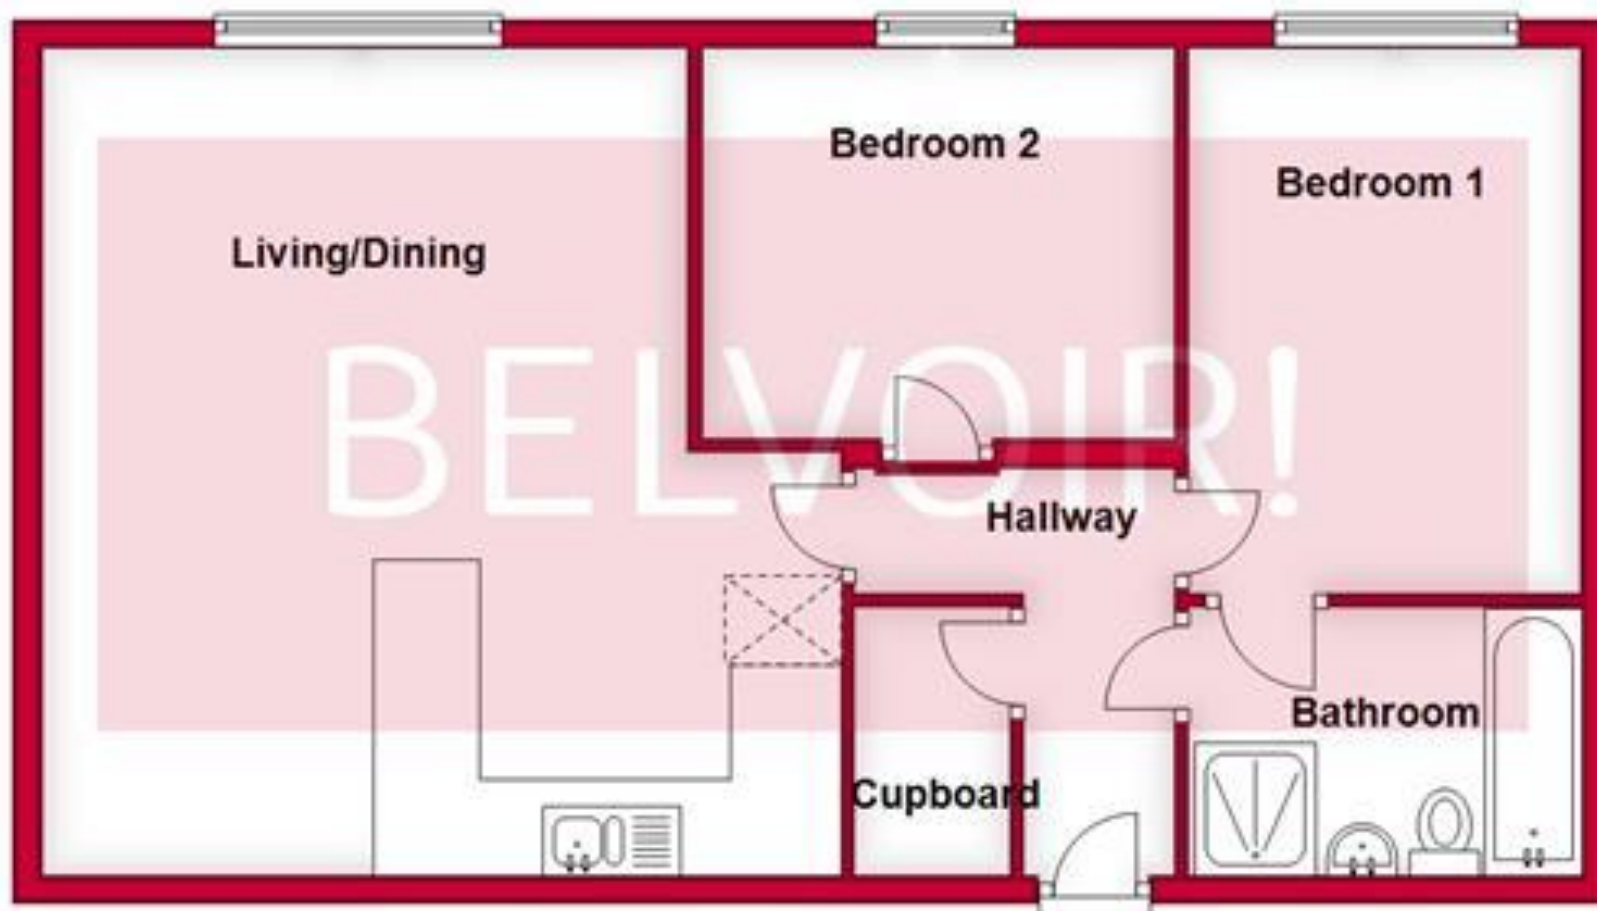

Floor plans where included are not to scale and accuracy is not guaranteed. If you require clarification or further information on any points please contact us. All measurements are approximate
Plan produced using PlanUp.



Contact us today to arrange a viewing...

BELVOIR!

<https://www.belvoir.co.uk/liverpool-prescot-estate-agents/>

0151 430 0041