




MORGAN ASSOCIATES

ESTATE & LETTINGS AGENCY



Flat 2, 12, Ashford Road,
Cheltenham GL50 2EN
Guide Price £185,000

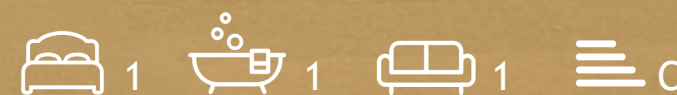

Flat 2, 12, Ashford Road,

Cheltenham GL50 2EN

In one of Cheltenham's most well-loved and desirable areas, Tivoli, we find this charming one-bedroom apartment.

Full Description

On the first floor of a delightful character property, and with pretty views across Ashford Road, we find this super no chain apartment. Perfect for first time buyers, investors, or those looking for a secondary residence in central Cheltenham.

Upon entering, you are greeted by the spacious and bright living room - thanks to those large Regency windows - allowing for plentiful light and room for entertaining. The well presented kitchen is off this space, with front facing views and tidy by design.

The bedroom is a comfortable double, with built in storage, and the property is completed by a smart shower room. Externally, the apartment has access and usage of a pretty front communal courtyard garden.

Further Information

Tenure: Leasehold - Share of Freehold

Lease Duration: 958 years

Service Charge £960 per annum

Ground Rent: £0

Management Company: 12 Ashford Road Management Limited

Services: Mains electricity, gas, water, and drainage.

Council Tax Band: A

Local Authority: Cheltenham Borough Council. Tel.01242 26 26 26



Floor Plan


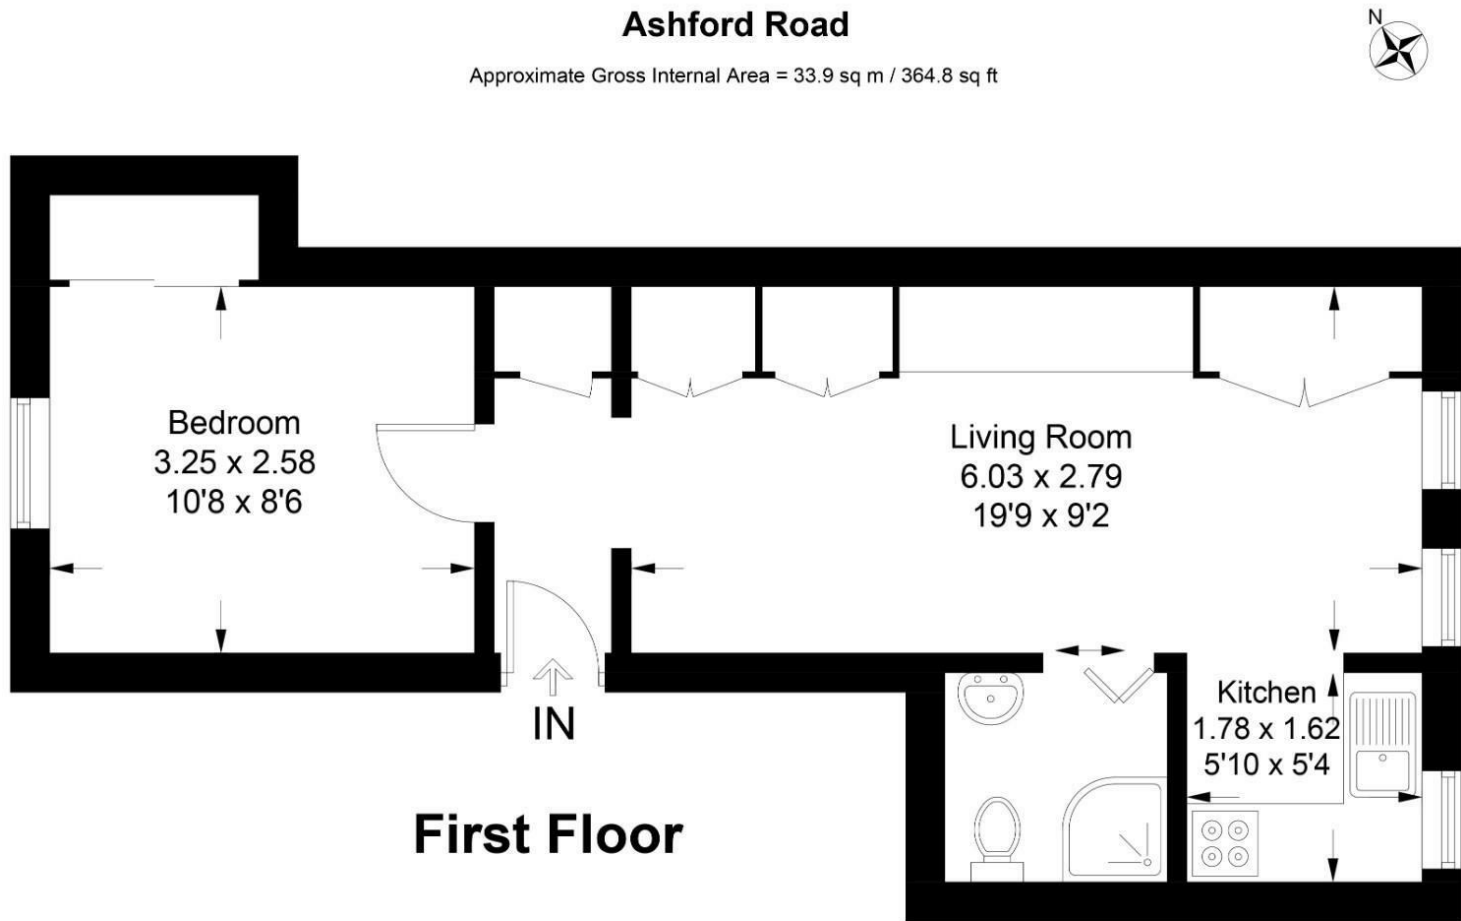


Illustration for identification purposes only, measurements are approximate, not to scale. Fourlabs.co © (ID1175438)

These particulars, whilst believed to be accurate are set out as a general outline only for guidance and do not constitute any part of an offer or contract. Intending purchasers should not rely on them as statements of representation of fact, but must satisfy themselves by inspection or otherwise as to their accuracy. No person in this firms employment has the authority to make or give any representation or warranty in respect of the property.

Energy Efficiency Graph

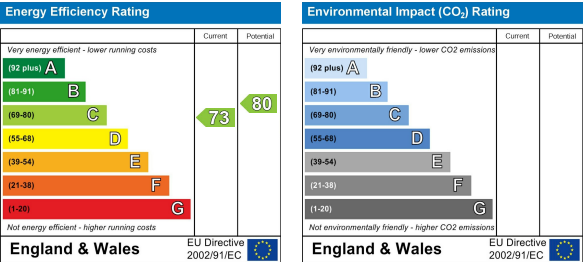

Area Map



Viewing

Please contact us on 01242 514 285 if you wish to arrange a viewing appointment for this property or require further information.

Rotunda Buildings Montpellier Exchange
Cheltenham
Gloucestershire
GL50 1SJ

T. 01242 514 285
E. sales@morgan-associates.co.uk
W. www.morgan-associates.co.uk

