



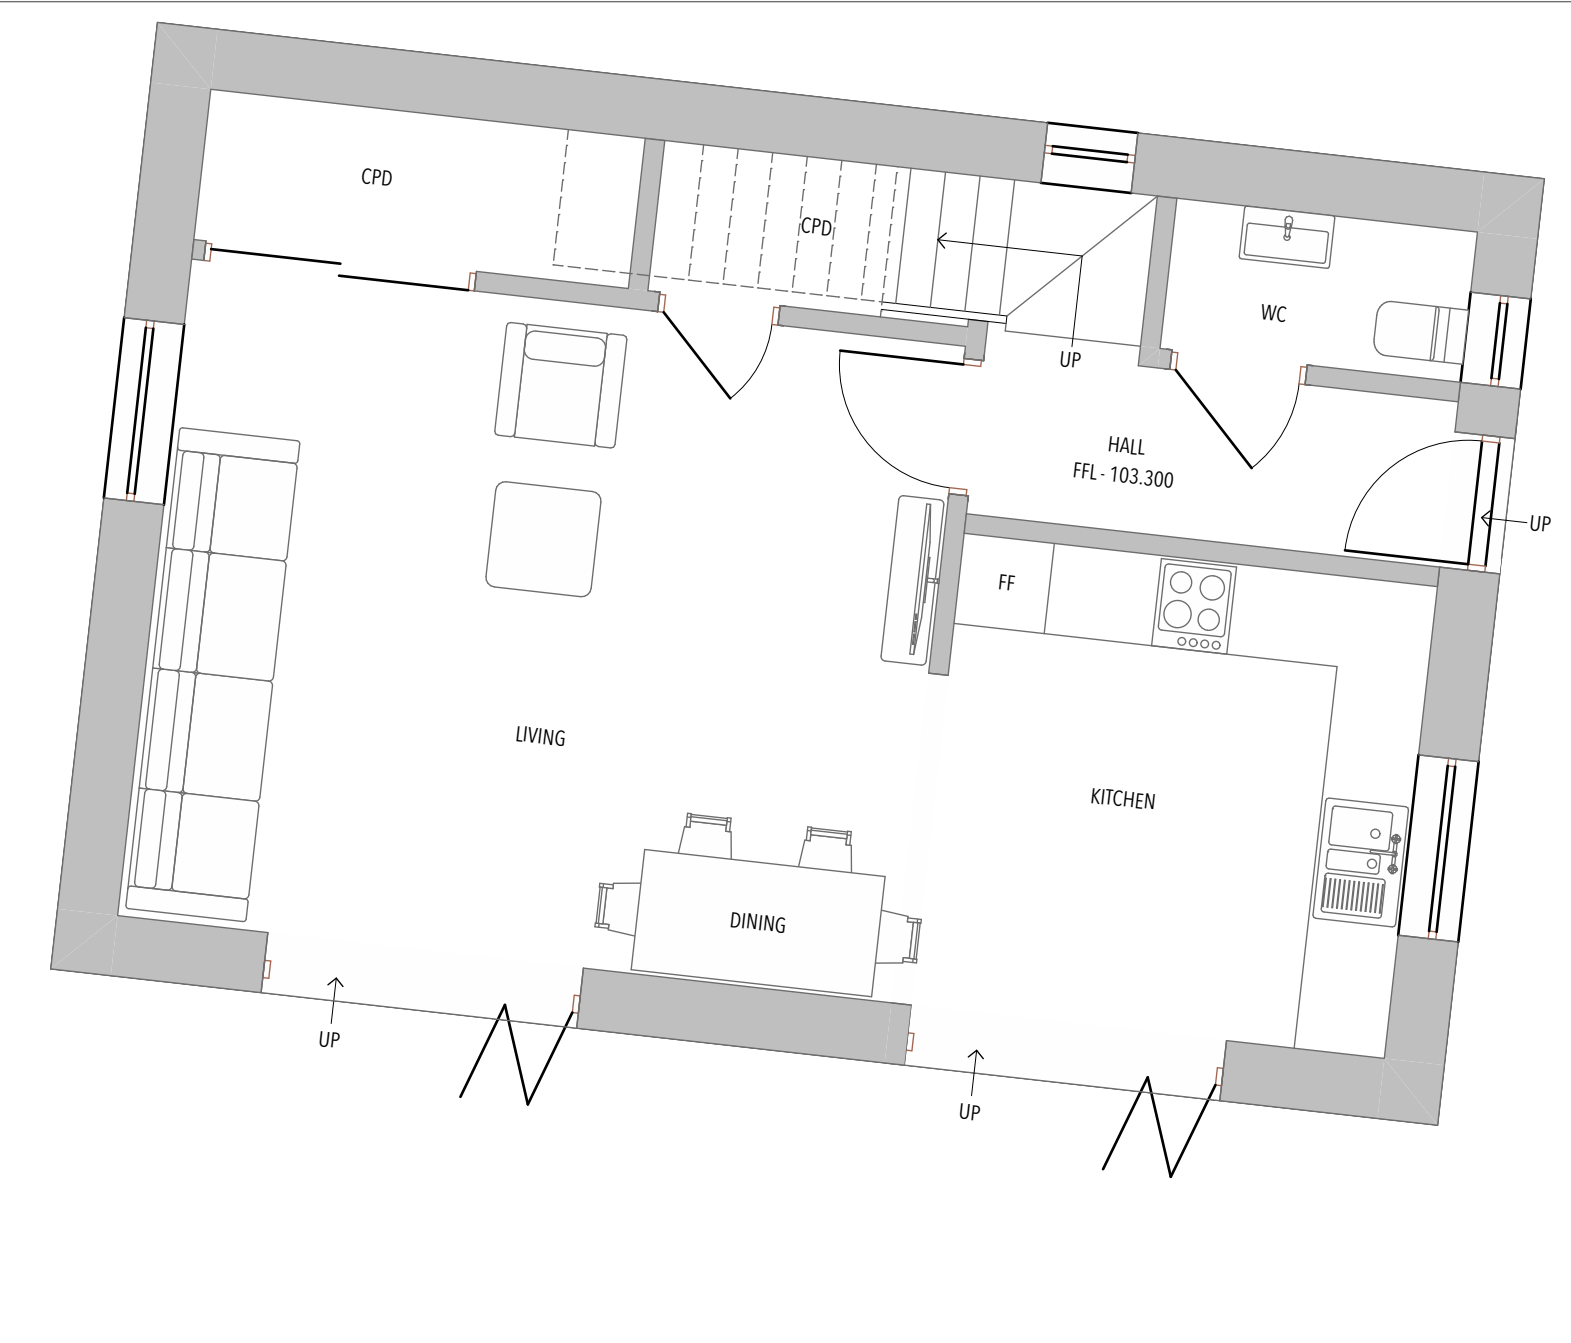


Proposed Ground Floor Plan  
1:50

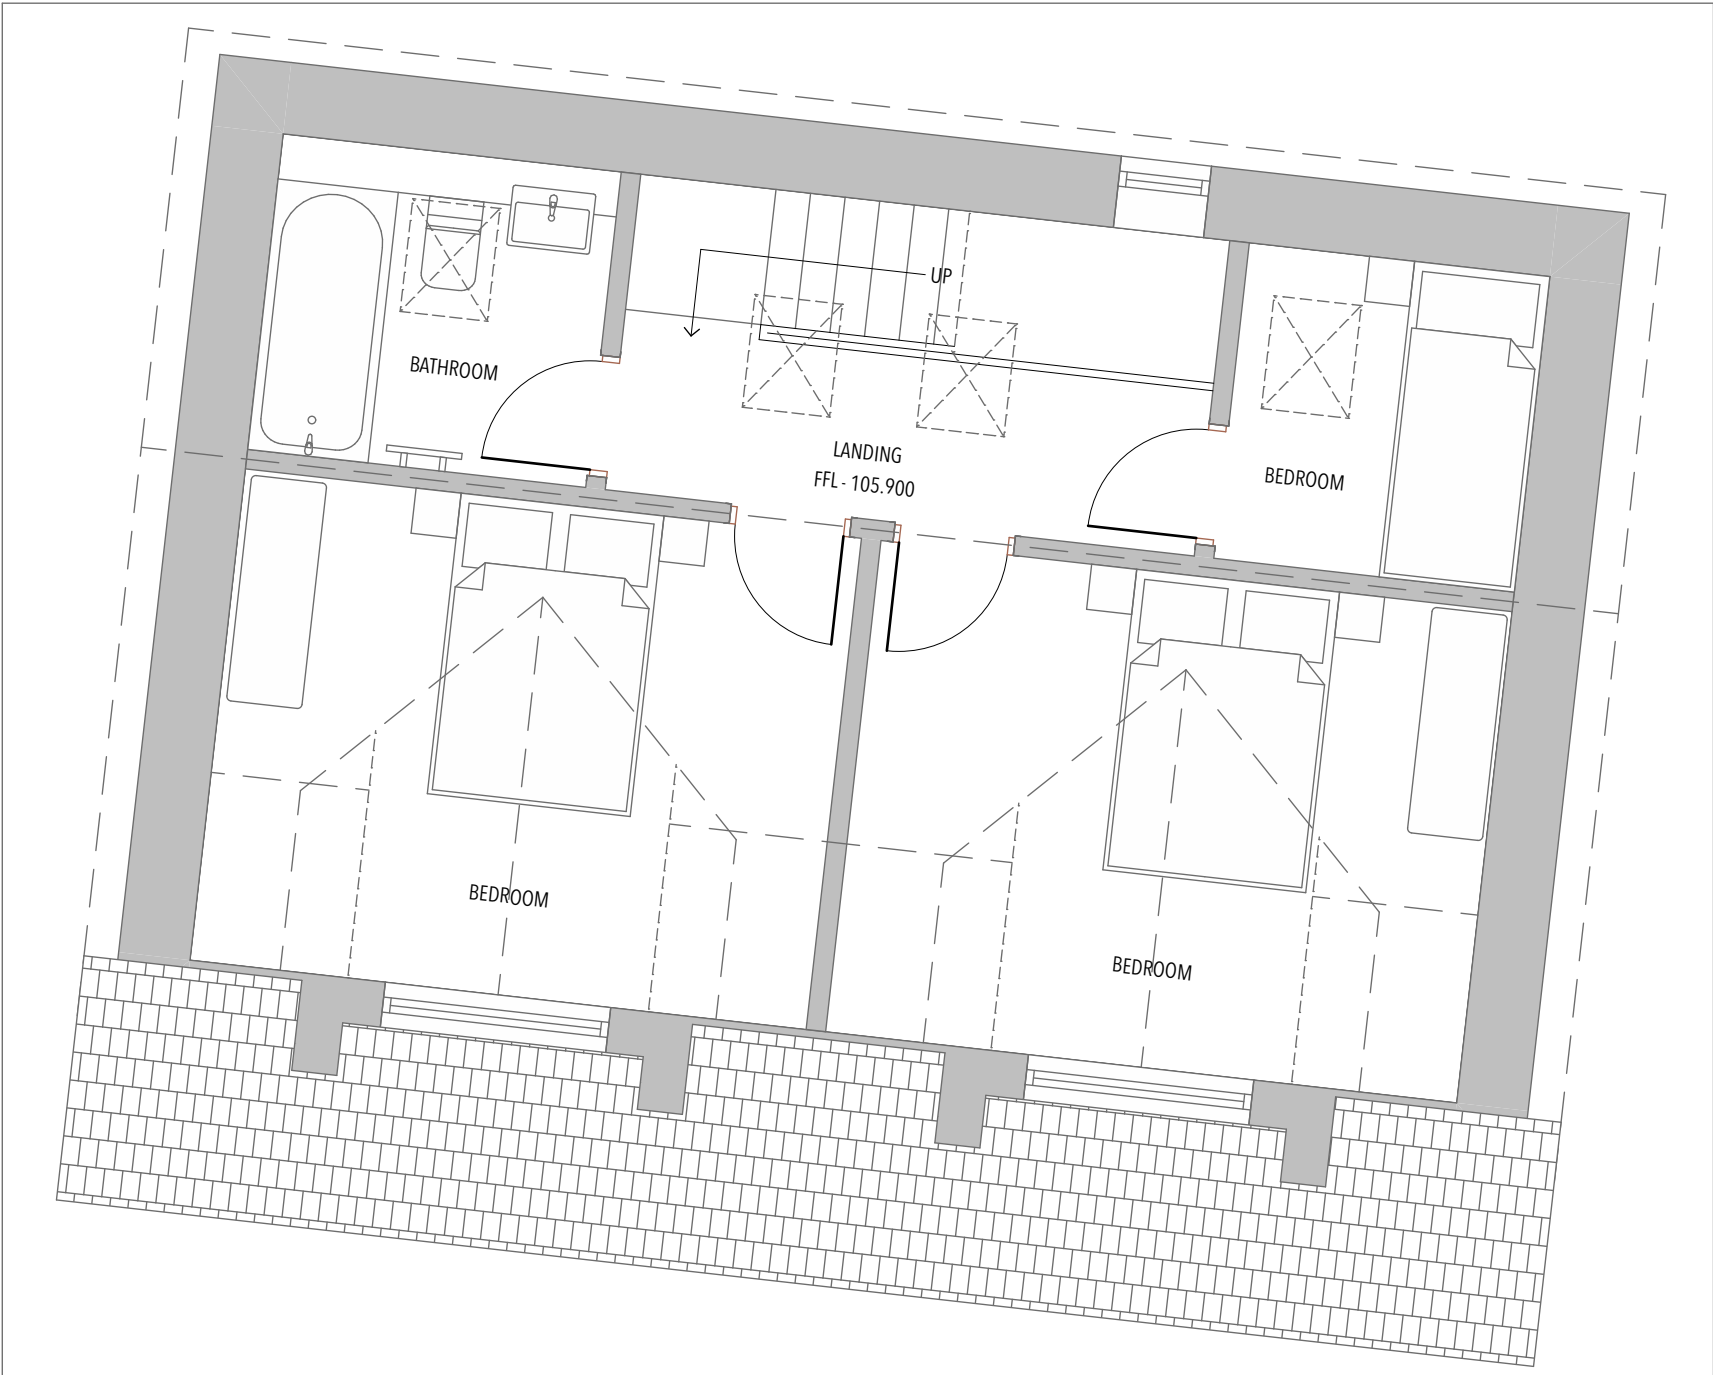

Proposed First Floor Plan  
1:50




Proposed South Elevation  
1:100

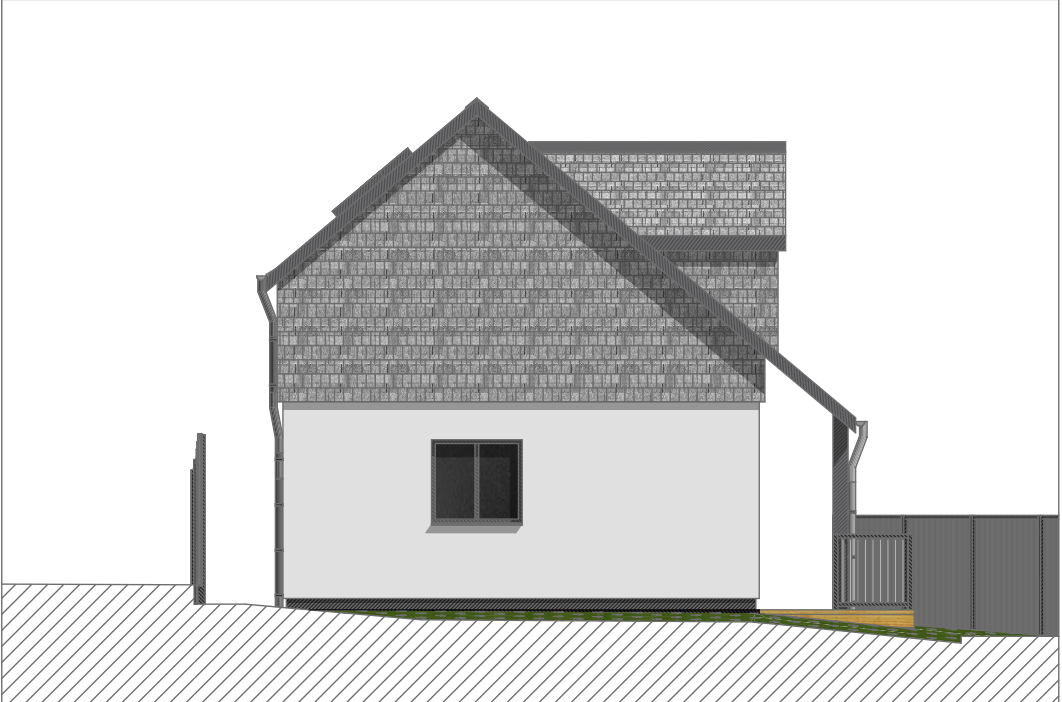

Proposed West Elevation  
1:100




Proposed East Elevation  
1:100

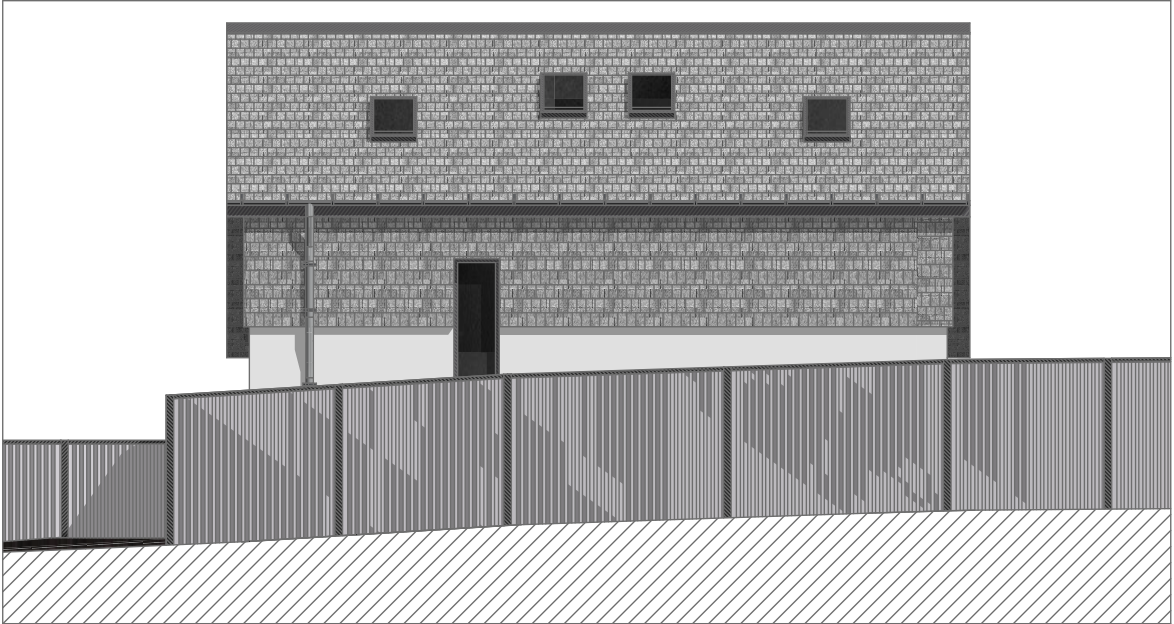

Proposed North Elevation  
1:100



- Notes
- 1 Do not scale off this drawing for construction purposes. Discrepancies can be caused during printing, photocopying etc so we advise any prints to be requested directly from the RA Design office.
  - 2 All dimensions and levels to be checked on site by the contractor before commencement of work and discrepancies reported to RA Design.
  - 3 No responsibility can be accepted for errors arising on site due to unauthorised variations from the drawings.
  - 4 This drawing is the copyright of R.A. Design Ltd and may not be reproduced without licence.
  - 5 **CDM**  
The CDM Regulations 2015 have been considered during the preparation of these drawings.  
Before commencement works on site please ask to see a copy of the potential site hazards from the contractor or refer to the Health and Safety file.

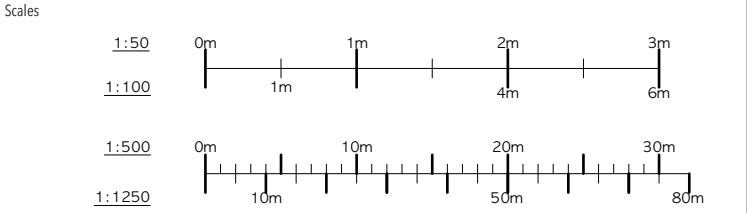

| Revisions                     | Date   |
|-------------------------------|--------|
| A Revisions - door added      | 230123 |
| B Revisions - dormers revised | 200324 |



Latitude, Peverell Terrace, Porthleven  
Cornwall. TR13 9DZ  
**01736 796111**

www.radesign.org.uk office@radesign.org.uk

Chartered Architectural Technologist

Title  
Land Adjacent to  
50 Phernysick Road  
St Austell  
PL25 3TU

Scale & paper size  
1:50 & 1:100 @ A2

Date  
January 2023

Client  
Mr Wootton

Proposed Floor Plans and Elevations

2044-1/05B

