




Bideford Road, Bromley

Bromley

Guide Price £425,000 - £450,000

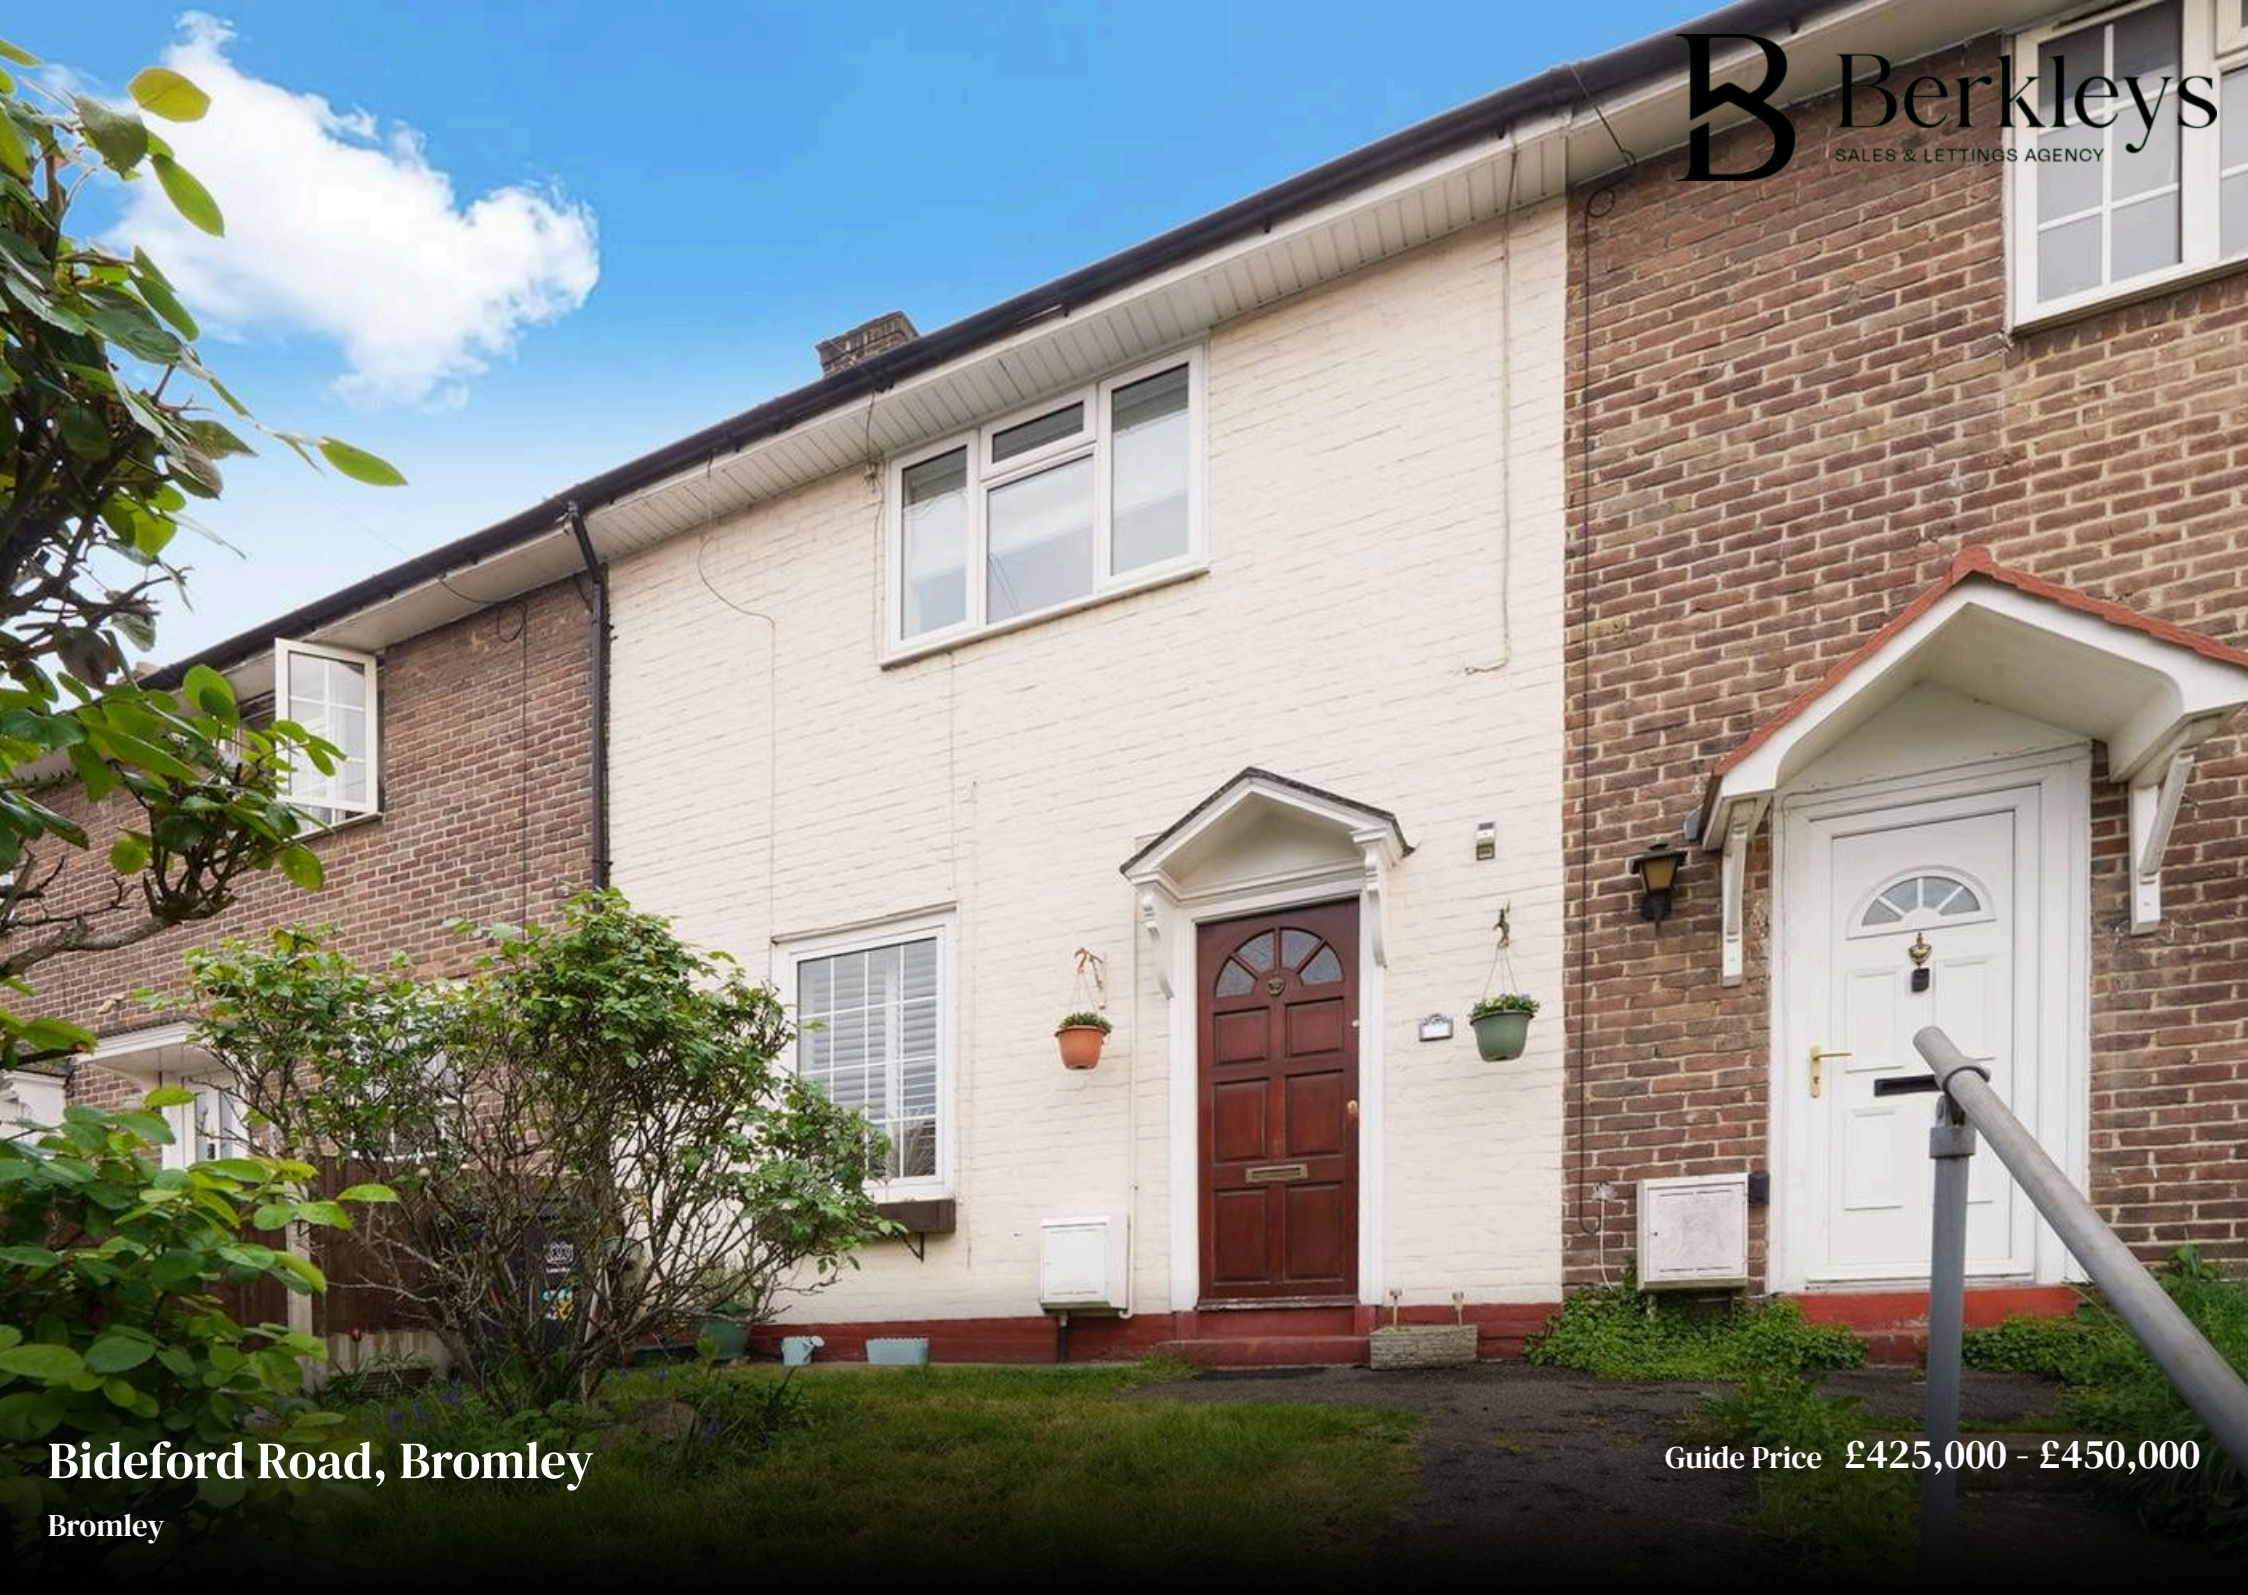

Bideford Road

Bromley

Situated in a desirable location, this property presents itself as an ideal family home, perfect for first-time buyers seeking a comfortable and convenient living space. Boasting great condition throughout, and offering a spacious layout. Grove Park Station just a 15-minute walk away, ideal for those in need of quick transport into the city. The property is also conveniently located near local schools and amenities, ensuring all necessities are within reach.

The interior features a generous living space that is sure to accommodate all modern living requirements, providing a versatile setting for both family gatherings and every-day activities. Additionally, the rear garden offers a serene escape, providing a tranquil outdoor retreat.

This property encapsulates the essence of comfortable and practical living, offering a harmonious blend of convenience and tranquillity. With its appealing features and excellent location, this residence presents an opportunity not to be missed for those seeking a welcoming and well-appointed home.

Bideford Road

Bromley,

- Ideal Family Home
- Perfect for First Time Buyers
- Great Condition Throughout
- 15 Min Walk to Grove Park Station
- Local Schools & Amenities
- Three Bedrooms
- Huge Living Space
- Large Kitchen
- Beautiful Rear Garden
- Ground Floor Family Bathroom

Council Tax band: C

Tenure: Freehold





Bideford Road, BR1 5HD

Approx Gross Internal Area = 73.41 sq m / 790 sq ft



Ref :

Copyright **BLEU PLAN**

The Floor plan is not to scale and measurements and areas shown are approximate and therefore should be used for illustrative purposes only. The plan has been prepared in accordance with the RICS code of Measuring Practice and whilst we have confidence in the information produced it must not be relied on. Maximum lengths and widths are represented on the floor plan. If there is any aspect of particular importance, you should carry out or commission your own inspection of the property.
Copyright @ BLEUPLAN



Berkleys Estate Agents

28 Mottingham Road, Mottingham - SE9 4QW

02034356660 • hello@berkleyspg.com • berkleyspg.com

B Berkleys
SALES & LETTINGS AGENCY