


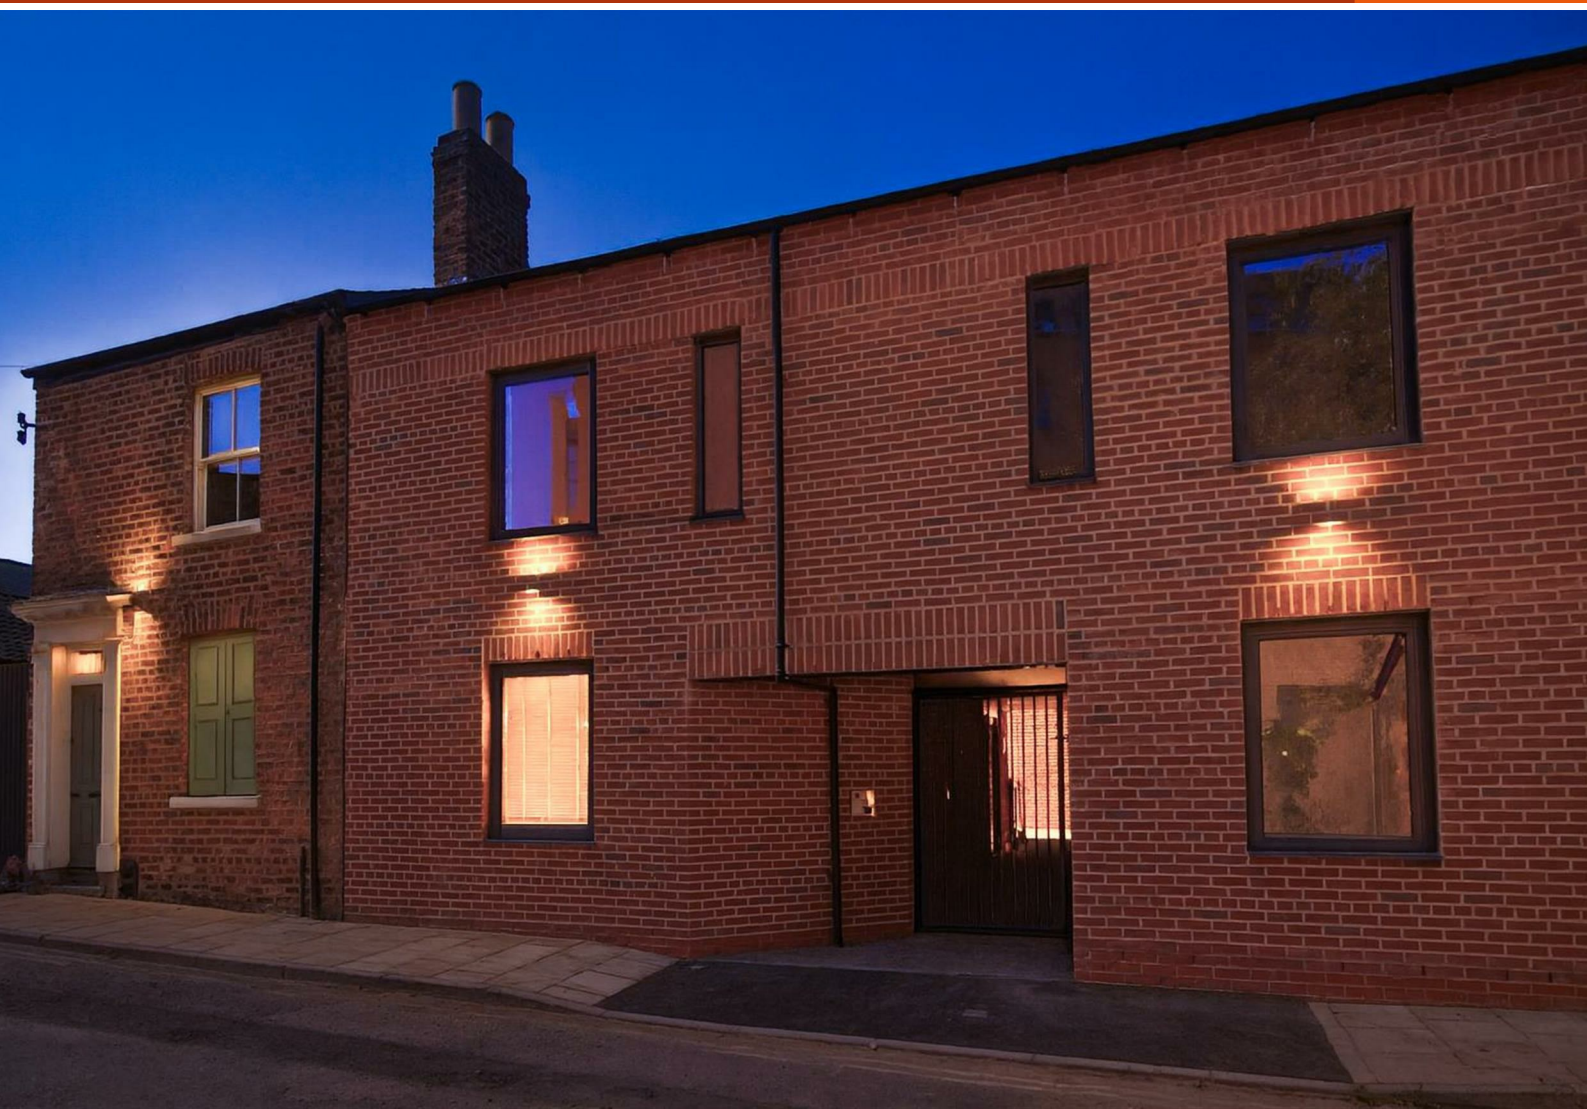

The Crescent The Crescent, York

£360,000

INVESTMENT OPPORTUNITY - A fabulous new two bedroom apartment arranged over two floors offering superb city living

Crescent Court is a fantastic new development location on the doorstep of York city centre and York Railway Station. Providing an array of beautifully constructed modern eco apartments the development is built around a private gated communal courtyard within this focused area of regeneration planned to transform 'The Crescent'.

The development presents 9 luxury dwellings ranging from studios to two-bedroom duplex apartments. Built with city centre living in mind, each property has been thoughtfully designed to flood each apartment with natural light through large glass openings and vaulted ceilings.

The developers have built with economy in mind installing clever concealed solar panels helping reduce running costs for both the individual homes and wider development. Additional sound proofing has been inculcated into the construction sheltering the noises from a thriving city centre.

Crescent Court offers a real feeling of luxury without compromising the practicality and comfort of everyday living. Each of the 4 architecturally designed layouts have been thoughtfully tailored to offer high quality living with modern touches.

Each apartment boasts a Howdens sourced 'Clerkenwell Gloss Sandstone' range of units with integrated appliances and laminated white marble work surfaces complimented by varying Karndean flooring. Bathrooms and En Suites are fitted with Grohe sanitaryware and herringbone style feature walls.

Across the second and third floor, this lavish duplex apartment is the superlative property within this brand-new exclusive development. Upon entering the property is an entrance hall with a convenient under-the-stairs cupboard and doors in turn opening on to the second bedroom, house bathroom and the living kitchen. The second bedroom provides copious room for a double bed and offers cosy yet grand accommodation. The modern stone-tiled shower room comprises a low flush WC, hand wash basin and Herringbone-style tiled walk-in shower with rainfall and handheld showers over, and also benefits from having a heated towel rail. A commodious living area has ample space for lounge seating aswell as a dining table and chairs, creating a wonderful space to enjoy when relaxing or hosting. The fitted kitchen is to one wall and comprises a range of select wall and base units and appliances. With a double glazed window adjacent to the kitchen, and two full height windows, natural light flow is abundant throughout the living area.

To the third floor is the impeccable master suite, offering sumptuous accommodation. Having being sympathetically designed, the master is complete with a wealth of thoughtful features, including fitted wardrobes and storage, eaves storage, high vaulted ceiling and dual aspect velux roof lights. These specific features add both character and practicality to this stunning master suite. A luxury en-suite, similar to the downstairs shower room, features a Herringbone-style tiled walk-in shower with rainfall and handheld shower over, low flush WC, hand wash basin and heated towel rail.

The apartments make for perfect city centre homes, weekend retreats or superb investment opportunities. A number of the apartments are current holiday let providing ever growing returns with potential for further growth. Further details available on request.

Crescent Court and more widely 'The Crescent' is set to benefit from the proposed improvements to the area by York City Council. The removal of Queen Street bridge plans to create a direct access from The Crescent to York Railway Station, complimenting the proposed vision of the 'York Central' development. For more information please visit: <https://www.yorkcentral.info/about-york-central/>

Length of Lease: 999 years from 2022

Service Charge: £988.75 pa

Ground Rent: £0

The properties benefit from an advanced home warranty provided through AHCI


Sold as a going concern

Currently let until July 2026 with a passing rent £992 pcm - information available on request






Crescent Court Apartments, York, YO24 1AW

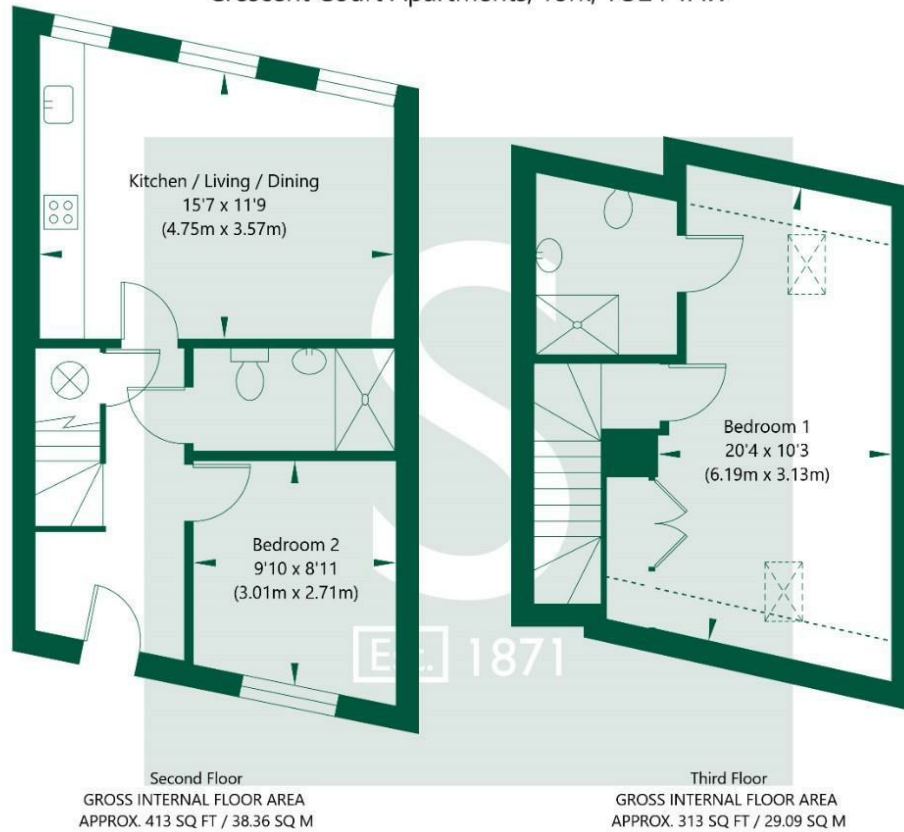

NOT TO SCALE - FOR ILLUSTRATIVE PURPOSES ONLY
APPROXIMATE GROSS INTERNAL FLOOR AREA 726 SQ FT / 67.45 SQ M
All measurements and fixtures including doors and windows are approximate and should be independently verified.
www.exposurepropertymarketing.com © 2023

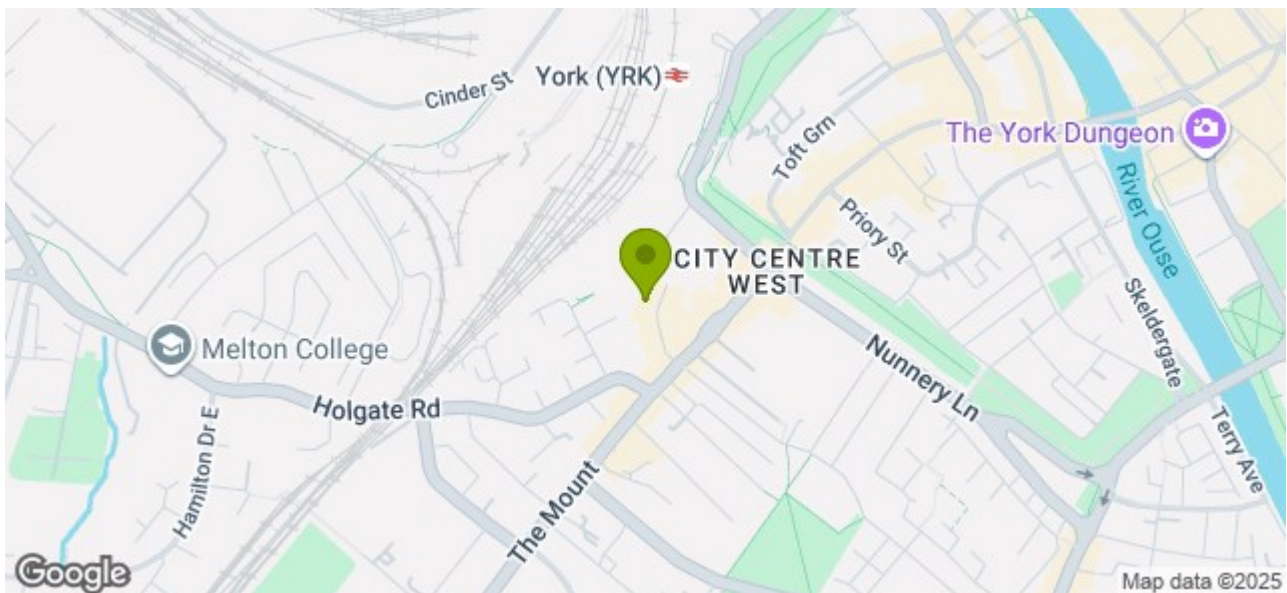

Stephensons

York
Knaresborough
Selby
Boroughbridge
Easingwold
York Auction Centre
Haxby

01904 625533
01423 867700
01757 706707
01423 324324
01347 821145
01904 489731
01904 809900

Partners

J F Stephenson MA (cantab) FRICS FAAV
I E Reynolds BSc (Est Man) FRICS
R E F Stephenson BSc (Est Man) MRICS FAAV
N J C Kay BA (Hons) pg dip MRICS
O J Newby MNAEA
J E Reynolds BA (Hons) MRICS
R L Cordingley BSc FRICS FAAV
J C Drewniak BA (Hons)

Associates

N Lawrence

