



Hednesford Road | Rugeley | WS15 1JP

Offers Over £625,000

 **Webbs**
estate agents

Summary


WEBBS ESTATE AGENTS have pleasure in offering this meticulously designed home offers an impressive blend of luxury, space and practicality, making it an ideal choice for families seeking a premium lifestyle. Location & Lifestyle Situated in a prime position on Hednesford Road, this property is within easy reach of a wealth of amenities, including shops, well-regarded schools, Sandy Lane Doctor's Surgery, and Rugeley Town Train Station. The excellent transport links ensure seamless connectivity for commuting and leisure. Briefly comprising: Entrance Hall, Dual Aspect Lounge, Study, Downstairs Cloakroom, Open Plan Kitchen Diner, Six Double Bedrooms, Principle Bedroom with Ensuite, Family Bathroom, Large Plot Driveway for Multiple Vehicles, Detached Double Garage In summary, to fully appreciate the scale, quality, and meticulous attention to detail of this stunning home, early viewing is highly recommended. Don't miss this rare opportunity to secure a dream family home in an enviable location



Key Features

- EXECUTIVE DETACHED FAMILY HOME
- OPEN PLAN KITCHEN DINER
- STUDY
- LARGE PLOT
- DRIVEWAY FOR MULTIPLE VEHICLES
- SIX DOUBLE BEDROOMS
- LOUNGE
- DOWNSTAIRS CLOAKROOM
- DETACHED DOUBLE GARAGE
- EXCLUSIVE PRIVATE DRIVEWAY SETTING


Rooms and Dimensions

Identification Checks (R)

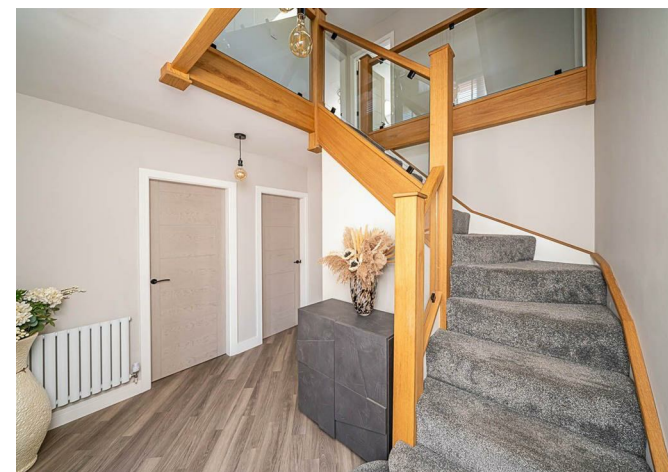

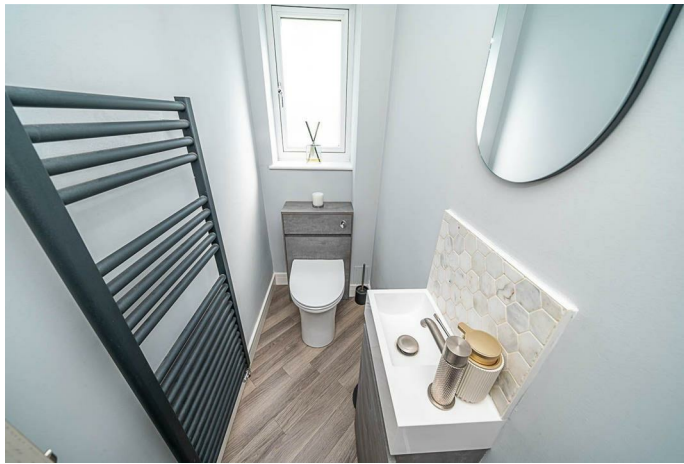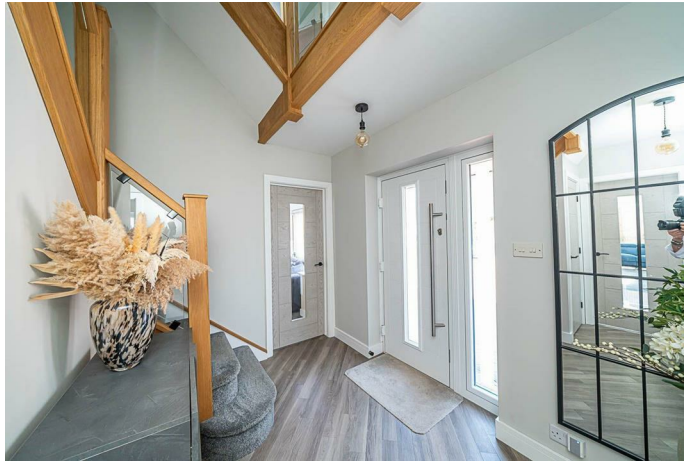


Approx Gross Internal Area
191 sq m / 2053 sq ft

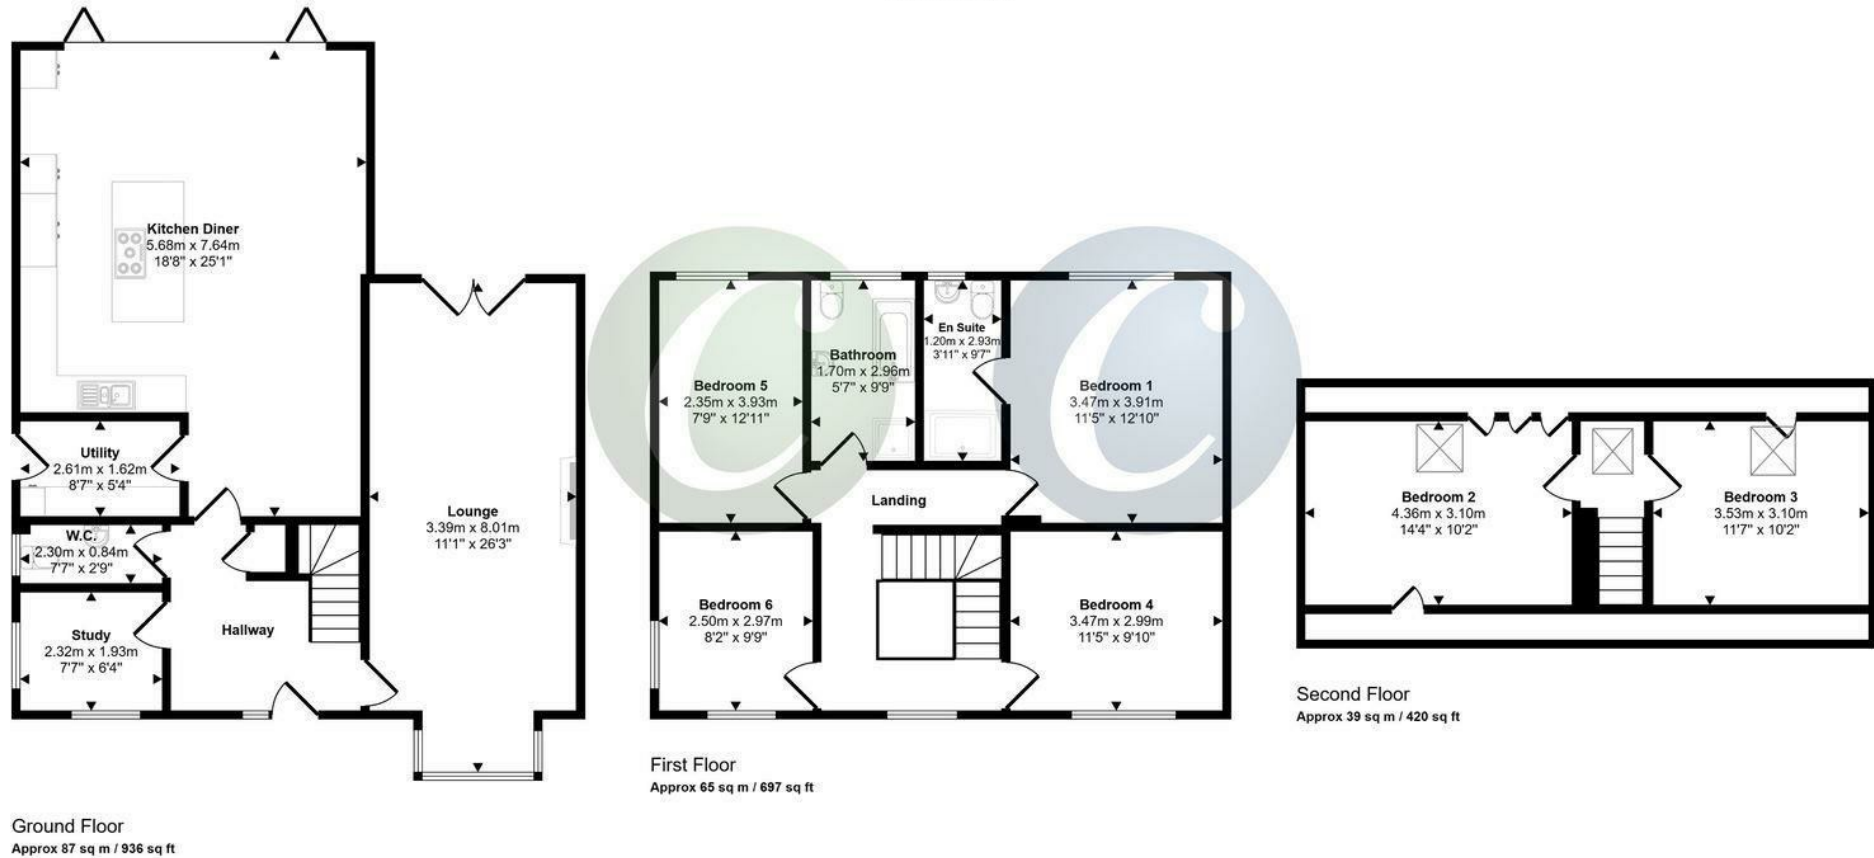

This floorplan is only for illustrative purposes and is not to scale. Measurements of rooms, doors, windows, and any items are approximate and no responsibility is taken for any error, omission or mis-statement. Icons of items such as bathroom suites are representations only and may not look like the real items. Made with Made Snappy 360.

Webbs Estate Agents - endeavour to maintain accurate depictions of properties in Virtual Tours, Floor Plans and descriptions, however, these are intended only as a guide and purchasers must satisfy themselves by personal inspection.

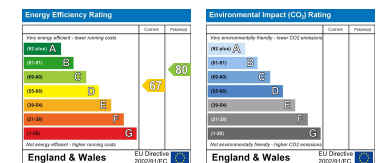

Globe House Upper Brook Street, Rugeley, Staffordshire, WS15 2DN

Tel: 01889 583377 | Email: rugeley@webbsea.co.uk | www.webbestateagents.co.uk

