



15 Ray Mill Road West, Maidenhead SL6 8SA

welcome to

15 Ray Mill Road West, Maidenhead

A four bedroom semi-detached house located on one of Maidenhead's most sought-after roads close to fantastic schools and within walking distance of Maidenhead town centre and Railway Station/Elizabeth Line. This 1476 square foot house comprises: four bedrooms, two bathrooms, two reception rooms, kitchen/diner, utility room and a large garden with lawn, mature trees and borders and a large vegetable plot. The property also boasts driveway parking for two cars and a garage. Noteworthy features of this house also include **NO ONWARD CHAIN** and ample room to extend, subject to planning permission.




Ray Mill Road West, Maidenhead, SL6

Approximate Area = 1305 sq ft / 121.2 sq m

Garage = 171 sq ft / 15.8 sq m

Total = 1476 sq ft / 137 sq m

For identification only - Not to scale

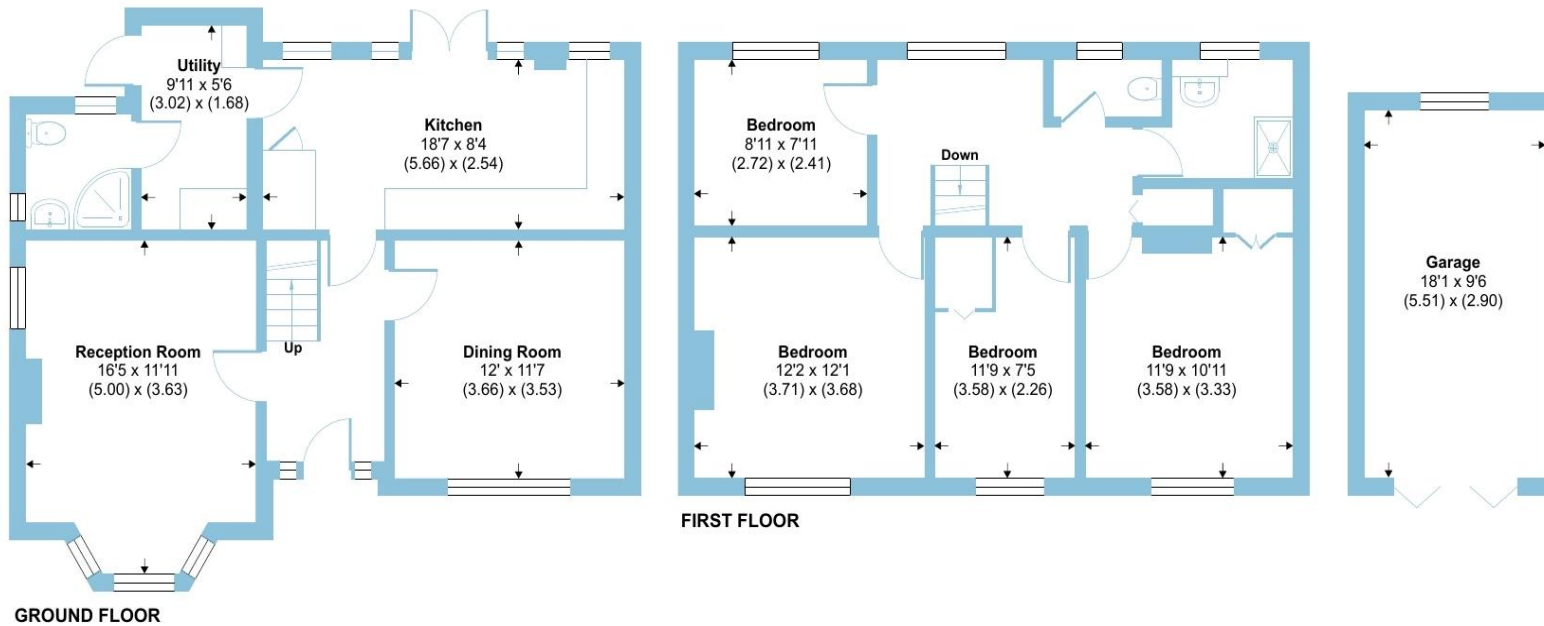

Floor plan produced in accordance with RICS Property Measurement Standards incorporating International Property Measurement Standards (IPMS2 Residential). © n1che.com 2024. Produced for Barnard Marcus. REF: 1101926



welcome to

15 Ray Mill Road West, Maidenhead

- NO ONWARD CHAIN
- AMPLE ROOM TO EXTEND, STPP
- 1476 SQUARE FOOT
- GARAGE & DRIVEWAY PARKING
- LARGE REAR GARDEN
- FOUR BEDROOMS
- TWO RECEPTION ROOMS
- CLOSE TO FANTASTIC SCHOOLS

Tenure: Freehold EPC Rating: D

guide price

£575,000



Please note the marker reflects the postcode not the actual property

check out more properties at rogerplatt.co.uk



Property Ref:
MHD120207 - 0002

1. MONEY LAUNDERING REGULATIONS Intending purchasers will be asked to produce identification documentation at a later stage and we would ask for your co-operation in order that there is no delay in agreeing the sale. 2. These particulars do not constitute part or all of an offer or contract. 3. The measurements indicated are supplied for guidance only and as such must be considered incorrect. Potential buyers are advised to recheck measurements before committing to any expense. 4. We have not tested any apparatus, equipment, fixtures or services and it is in the buyers interest to check the working condition of any appliances. 5. Where an EPC, or a Home Report (Scotland only) is held for this property, it is available for inspection at the branch by appointment. If you require a printed version of a Home Report, you will need to pay a reasonable production charge reflecting printing and other costs. 6. We are not able to offer an opinion either written or verbal on the content of these reports and this must be obtained from your legal representative. 7. Whilst we take care in preparing these reports, a buyer should ensure that his/her legal representative confirms as soon as possible all matters relating to title including the extent and boundaries of the property and other important matters before exchange of contracts.

Roger Platt is a trading name of Sequence (UK) Limited which is registered in England and Wales under company number 4268443, Registered Office is Cumbria House, 16-20 Hockliffe Street, Leighton Buzzard, Bedfordshire, LU7 1GN. VAT Registration Number is 500 2481 05.

roger platt



01628 773333



Maidenhead@rogerplatt.co.uk



25-29 Queen Street, MAIDENHEAD, Berkshire,
SL6 1NB



rogerplatt.co.uk