



67 Lowbrook Drive, Maidenhead SL6 3XS

welcome to

67 Lowbrook Drive, Maidenhead

A four bedroom detached family home situated in the Cox Green area and being sold with no onward chain. The property requires some updating and this has been reflected in the asking price. The ground floor comprises; entrance hall, living room, cloakroom and kitchen. Upstairs, the principal bedroom has an en-suite and there are three further bedrooms and the family bathroom. Outside, the garden is enclosed and mainly laid to lawn and to the front, there is driveway parking leading to the garage. The property is close to a number of well-regarded local schools, such as Cox Green Secondary and Woodlands Park Primary.




Lowbrook Drive, Maidenhead, SL6

Approximate Area = 1109 sq ft / 103 sq m

Garage = 211 sq ft / 19.6 sq m

Total = 1320 sq ft / 122.6 sq m

For identification only - Not to scale

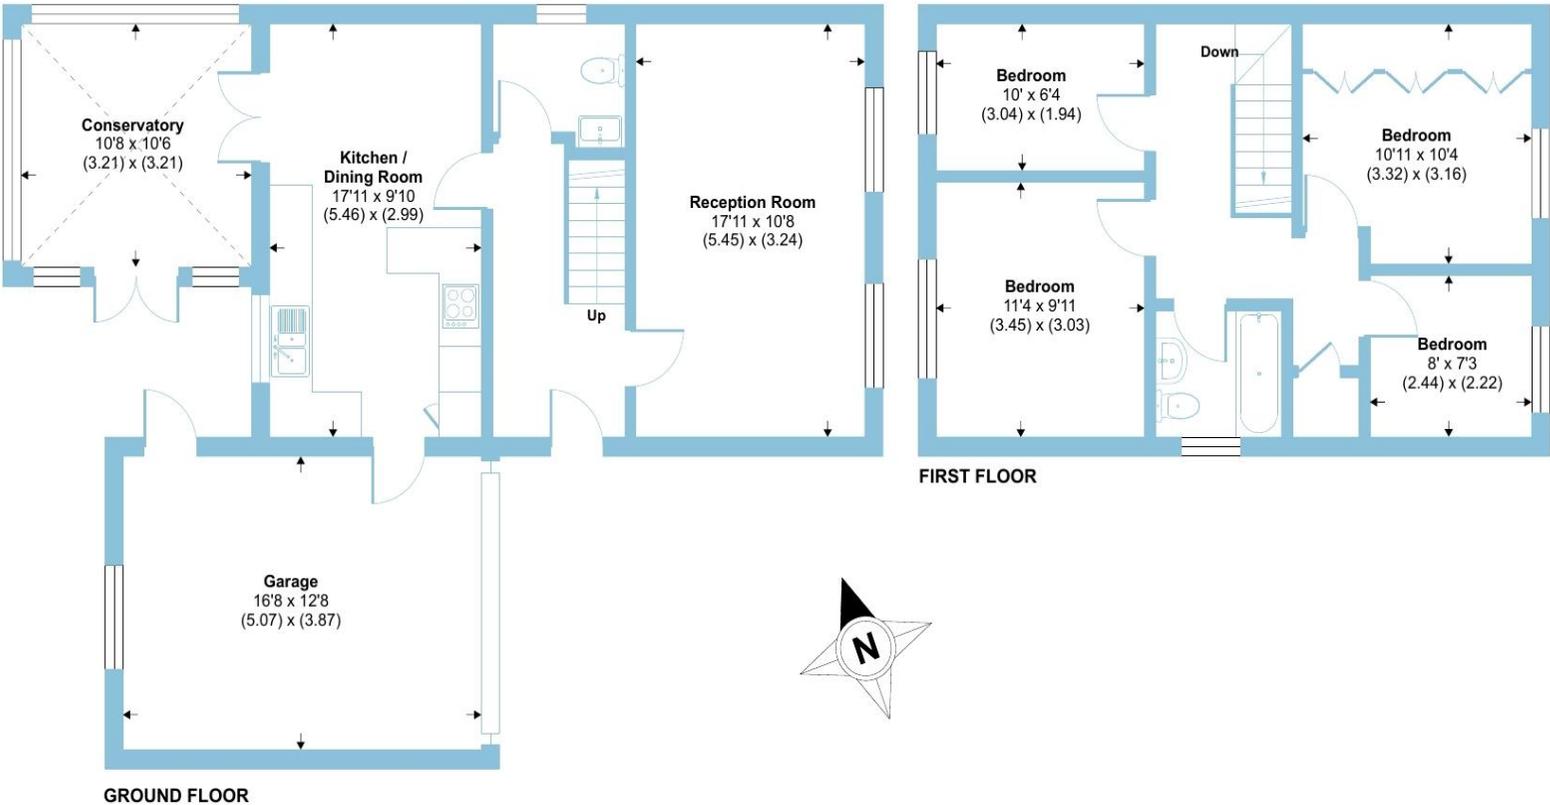

Floor plan produced in accordance with RICS Property Measurement 2nd Edition, incorporating International Property Measurement Standards (IPMS2 Residential). © nichecom 2025. Produced for Barnard Marcus. REF: 1265562



welcome to

67 Lowbrook Drive, Maidenhead

- DETACHED FAMILY HOME
- REQUIRES SOME UPDATING
- FOUR BEDROOMS
- DRIVEWAY
- GARAGE
- CLOSE TO SCHOOLS
- EASY ACCESS INTO TOWN CENTRE
- NO ONWARD CHAIN

Tenure: Freehold EPC Rating: D

£585,000



check out more properties at rogerplatt.co.uk



Property Ref:
MHD122402 - 0001

1. MONEY LAUNDERING REGULATIONS Intending purchasers will be asked to produce identification documentation at a later stage and we would ask for your co-operation in order that there is no delay in agreeing the sale. 2. These particulars do not constitute part or all of an offer or contract. 3. The measurements indicated are supplied for guidance only and as such must be considered incorrect. Potential buyers are advised to recheck measurements before committing to any expense. 4. We have not tested any apparatus, equipment, fixtures or services and it is in the buyers interest to check the working condition of any appliances. 5. Where an EPC, or a Home Report (Scotland only) is held for this property, it is available for inspection at the branch by appointment. If you require a printed version of a Home Report, you will need to pay a reasonable production charge reflecting printing and other costs. 6. We are not able to offer an opinion either written or verbal on the content of these reports and this must be obtained from your legal representative. 7. Whilst we take care in preparing these reports, a buyer should ensure that his/her legal representative confirms as soon as possible all matters relating to title including the extent and boundaries of the property and other important matters before exchange of contracts.

Roger Platt is a trading name of Sequence (UK) Limited which is registered in England and Wales under company number 4268443, Registered Office is Cumbria House, 16-20 Hockliffe Street, Leighton Buzzard, Bedfordshire, LU7 1GN. VAT Registration Number is 500 2481 05.


roger platt



01628 773333



Maidenhead@rogerplatt.co.uk



25-29 Queen Street, MAIDENHEAD, Berkshire,
SL6 1NB



rogerplatt.co.uk

Please note the marker reflects the
postcode not the actual property