



11 Silvertrees Drive, Maidenhead SL6 4QJ



welcome to

11 Silvertrees Drive, Maidenhead

This fabulous four bedroom family home is situated within a highly sought-after location to the west of Maidenhead in a quiet cul-de-sac. The property is ideally situated being only one road away from outstanding schools.



Living Room



Living Room



Family Room



Dining Room



Kitchen



Study




Silvertrees Drive, Maidenhead, SL6

Approximate Area = 1638 sq ft / 152.1 sq m

Garage = 276 sq ft / 25.6 sq m

Total = 1914 sq ft / 177.7 sq m

For identification only - Not to scale

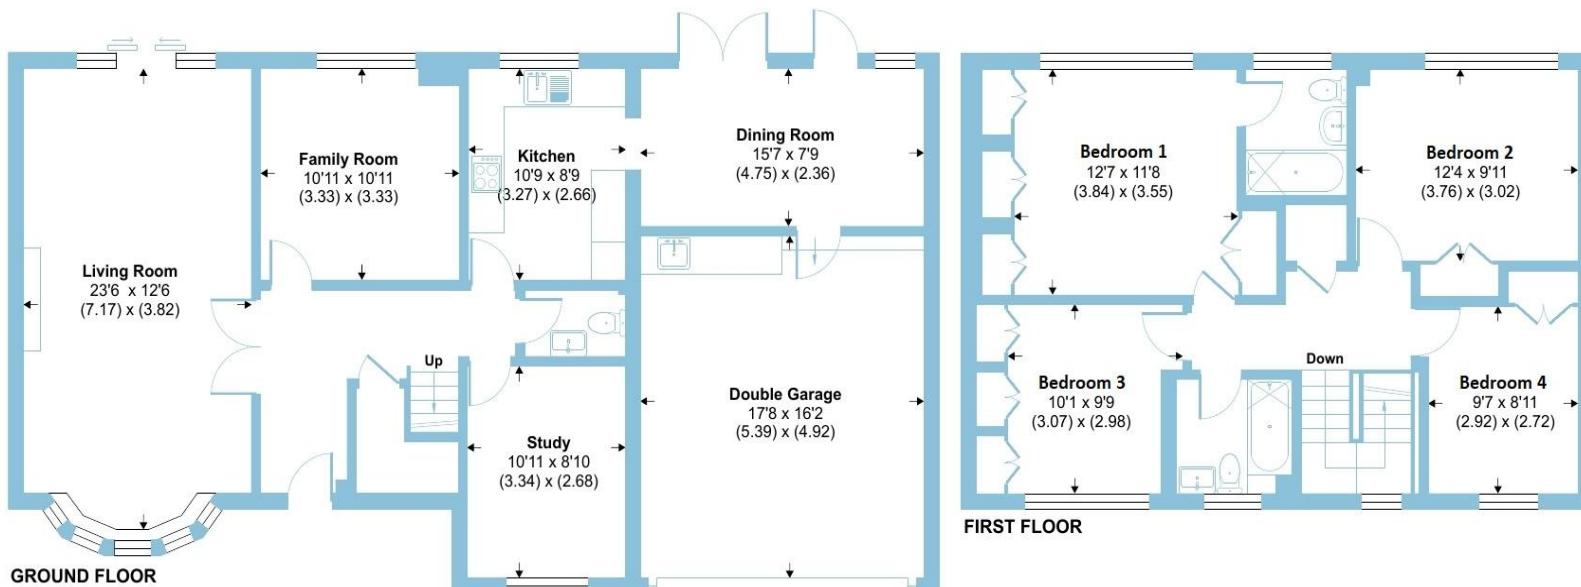

Floor plan produced in accordance with RICS Property Measurement 2nd Edition,
Incorporating International Property Measurement Standards (IPMS2 Residential). ©nichecom 2025.
Produced for Barnard Marcus. REF: 1325416

roger platt



welcome to

11 Silvertrees Drive

- SOUGHT-AFTER LOCATION
- QUIET CUL-DE-SAC
- ONE ROAD AWAY FROM OUTSTANDING SCHOOLS
- FOUR GOOD SIZE BEDROOMS
- FOUR RECEPTION ROOMS
- DOUBLE GARAGE
- DRIVEWAY PARKING

Tenure: Freehold EPC Rating: D

Council Tax Band: G

offers over

£975,000



Bedroom 2

view this property online rogerplatt.co.uk/Property/MHDT22776



Bedroom 2



Bedroom 3



Bedroom 4




Family Bathroom



En-Suite Bathroom



Bedroom 1

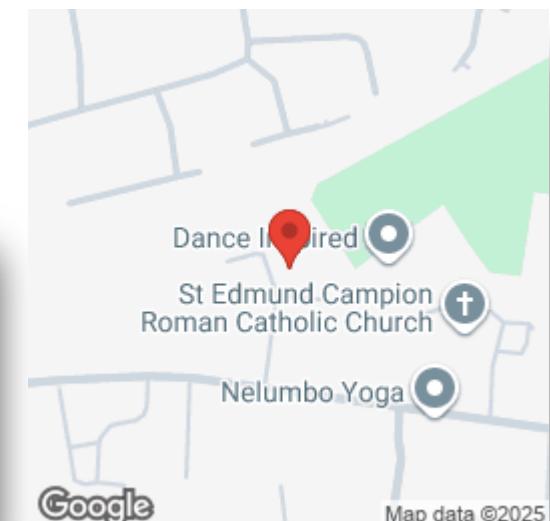

Please note the marker reflects the postcode not the actual property



Property Ref:
MHD122776 - 0006

1. MONEY LAUNDERING REGULATIONS Intending purchasers will be asked to produce identification documentation at a later stage and we would ask for your co-operation in order that there is no delay in agreeing the sale. 2. These particulars do not constitute part or all of an offer or contract. 3. The measurements indicated are supplied for guidance only and as such must be considered incorrect. Potential buyers are advised to recheck measurements before committing to any expense. 4. We have not tested any apparatus, equipment, fixtures or services and it is in the buyers interest to check the working condition of any appliances. 5. Where an EPC, or a Home Report (Scotland only) is held for this property, it is available for inspection at the branch by appointment. If you require a printed version of a Home Report, you will need to pay a reasonable production charge reflecting printing and other costs. 6. We are not able to offer an opinion either written or verbal on the content of these reports and this must be obtained from your legal representative. 7. Whilst we take care in preparing these reports, a buyer should ensure that his/her legal representative confirms as soon as possible all matters relating to title including the extent and boundaries of the property and other important matters before exchange of contracts.

roger platt



01628 773333



Maidenhead@rogerplatt.co.uk



25-29 Queen Street, MAIDENHEAD, Berkshire, SL6 1NB



rogerplatt.co.uk