



Roffo Court Boundary Lane, London SE17

welcome to

Roffo Court Boundary Lane, London

This stunning one double bedroom apartment is situated on the first floor of this sought after low rise modern building and is available for sale with the benefit of no onward chain. The property has been finished to a high specification and benefits from a lovely open plan living space along with a large private balcony. The property is located on the sought after Roffo Court development just moments from Walworth Road with its wide range of useful shops including three major supermarkets, along with an exceptional range of restaurants, a selection of boutique shops, cafes, restaurants and wine bars.

The location has excellent transport links with Kennington, Oval and Elephant & Castle stations all being close by, ideal for commuters. There are also multiple bus routes running along the Walworth Road to most parts of central London. The famous East Street Market and the green spaces of Burgess Park are also just a short distance away.


Early viewings are advised!



Roffo Court, Boundary Lane, London, SE17

Approximate Area = 524 sq ft / 48.7 sq m

For identification only - Not to scale

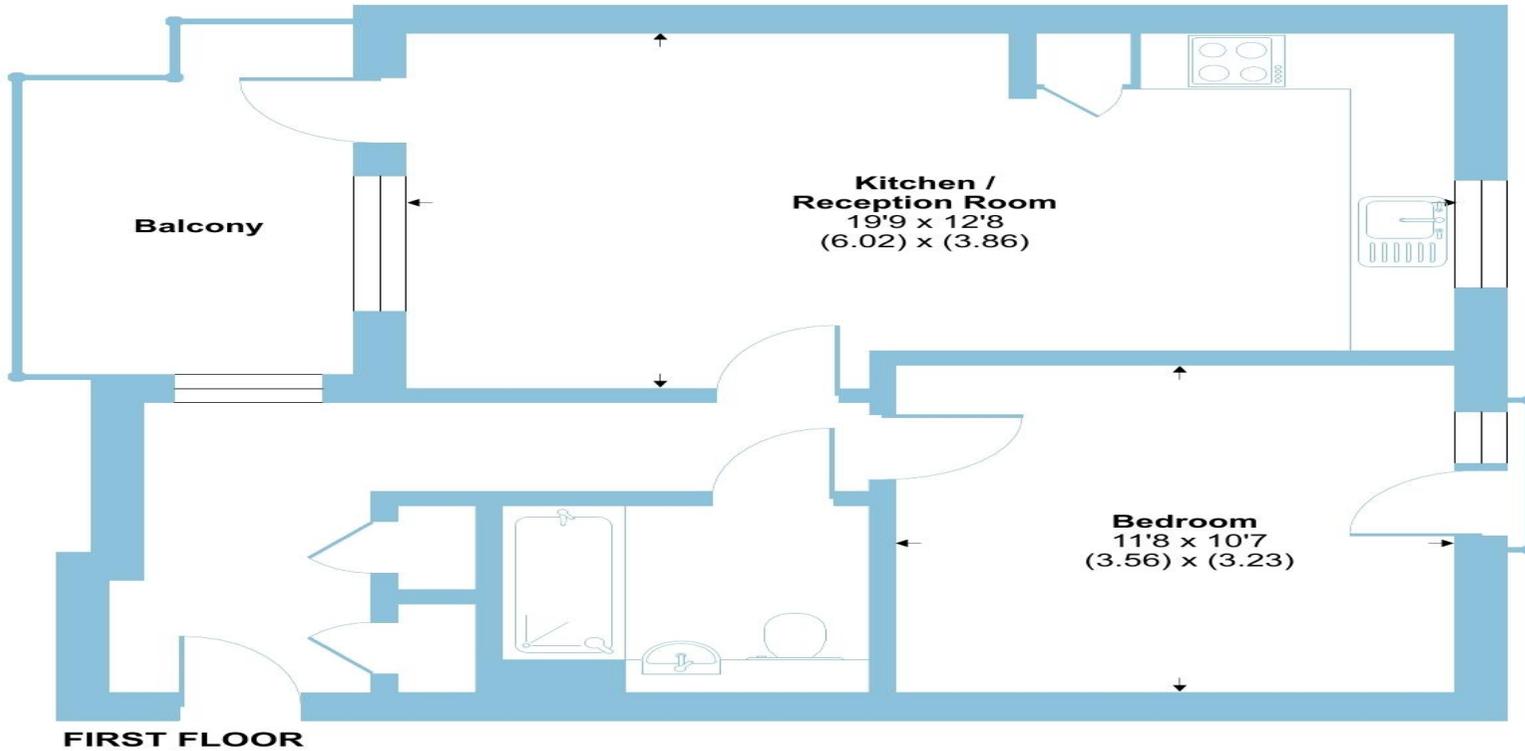

Floor plan produced in accordance with RICS Property Measurement Standards incorporating International Property Measurement Standards (IPMS2 Residential). © n̄checom 2022. Produced for Barnard Marcus. REF: 1053655



welcome to

Roffo Court Boundary Lane, London

- One Double Bedroom
- First Floor
- Private Balcony
- No Onward Chain
- Modern Development

Tenure: Leasehold EPC Rating: B

Council Tax Band: C Service Charge: 3032.76

Ground Rent: 250.00

This is a Leasehold property with details as follows; Term of Lease 130 years from 26 Mar 2009. Should you require further information please contact the branch. Please Note additional fees could be incurred for items such as Leasehold packs.

offers in excess of

£350,000



Please note the marker reflects the postcode not the actual property

view this property online [barnardmarcus.co.uk/Property/KGT110268](https://www.barnardmarcus.co.uk/Property/KGT110268)



Property Ref:
KGT110268 - 0026

1. MONEY LAUNDERING REGULATIONS Intending purchasers will be asked to produce identification documentation at a later stage and we would ask for your co-operation in order that there is no delay in agreeing the sale. 2. These particulars do not constitute part or all of an offer or contract. 3. The measurements indicated are supplied for guidance only and as such must be considered incorrect. Potential buyers are advised to recheck measurements before committing to any expense. 4. We have not tested any apparatus, equipment, fixtures or services and it is in the buyers interest to check the working condition of any appliances. 5. Where an EPC, or a Home Report (Scotland only) is held for this property, it is available for inspection at the branch by appointment. If you require a printed version of a Home Report, you will need to pay a reasonable production charge reflecting printing and other costs. 6. We are not able to offer an opinion either written or verbal on the content of these reports and this must be obtained from your legal representative. 7. Whilst we take care in preparing these reports, a buyer should ensure that his/her legal representative confirms as soon as possible all matters relating to title including the extent and boundaries of the property and other important matters before exchange of contracts.

Barnard Marcus is a trading name of Sequence (UK) Limited which is registered in England and Wales under company number 4268443, Registered Office is Cumbria House, 16-20 Hockliffe Street, Leighton Buzzard, Bedfordshire, LU7 1GN. VAT Registration Number is 500 2481 05.



barnard marcus



020 7735 0922



Kennington@barnardmarcus.co.uk



315 Kennington Road, Kennington, LONDON,
SE11 4QE



[barnardmarcus.co.uk](https://www.barnardmarcus.co.uk)