



**Walworth Road, London SE1**

**welcome to**

## **Walworth Road, London**

Located right in the heart of Elephant & Castle is this stunning two double bedroom third floor modern built apartment, available with the benefit of no forward chain. Forming part of the iconic STRATA Building the apartment has been finished to an excellent specification and benefits from 24 hour concierge service along with visitors parking. There is also underground bike and motorbike storage.

The property is located just moments from Elephant & Castle Station (Northern & Bakerloo Line and Overground service) which provides regular links in to the city along with Multiple bus routes to a variety of locations, in and out of London. The UAL and The London South Bank University are also within close proximity.

Accommodation comprises two genuine double bedrooms of similar proportions, a bright and airy open plan kitchen/reception room and a luxury bathroom.


Internal viewings are strongly advised.



# Walworth Road, London, SE1

Approximate Area = 720 sq ft / 66.9 sq m

For identification only - Not to scale

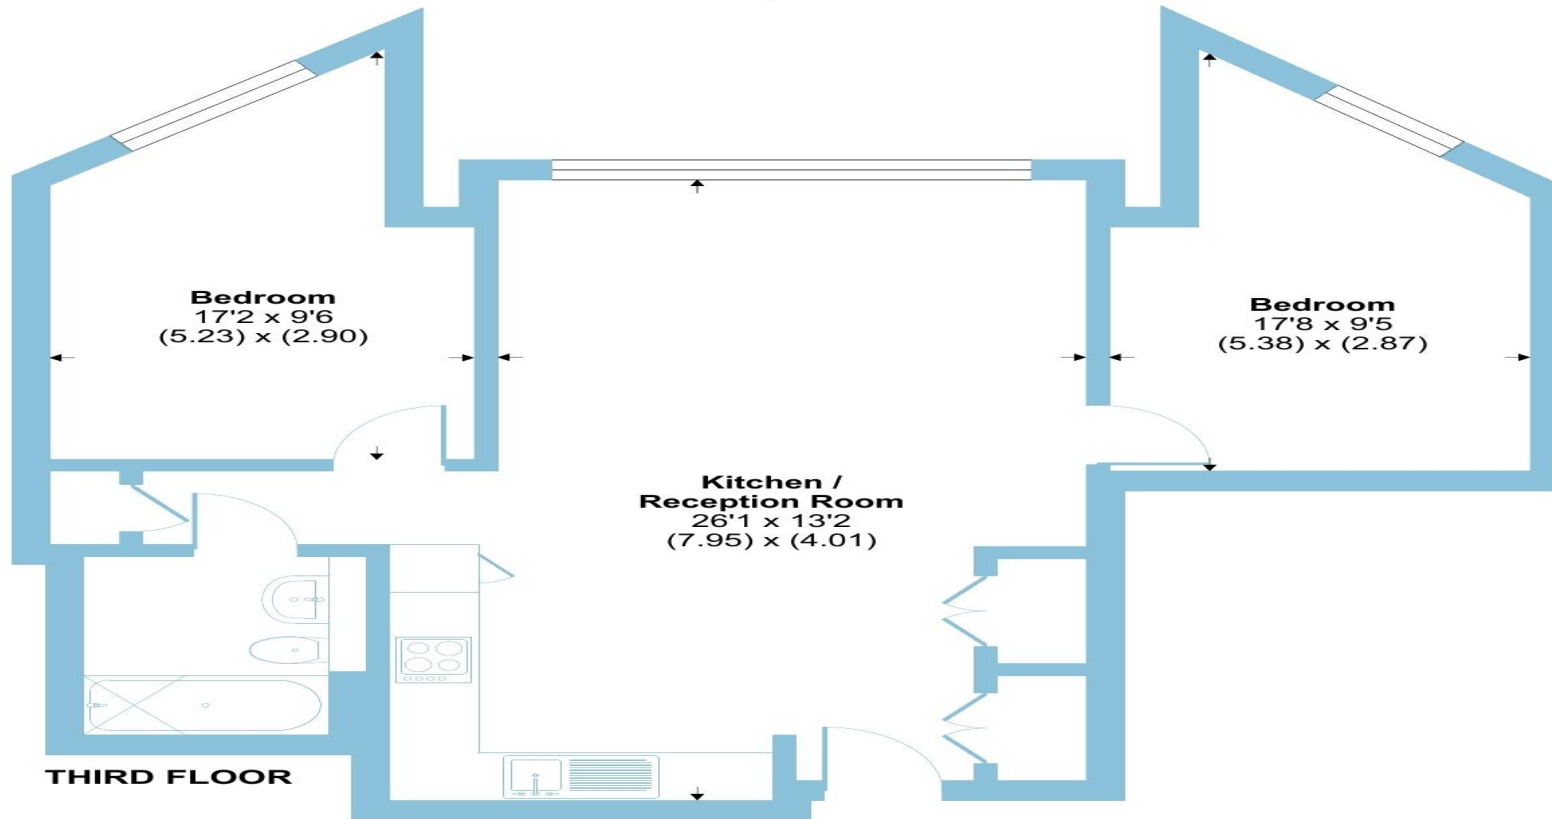

Floor plan produced in accordance with RICS Property Measurement Standards incorporating International Property Measurement Standards (IPMS2 Residential). © n̄checom 2023. Produced for Barnard Marcus. REF: 1043619



welcome to

## Walworth Road, London

- Two Double Bedrooms
- STRATA Building
- Third Floor
- 24 Hour Concierge Service
- Sought After Location

Tenure: Leasehold EPC Rating: B

This is a Leasehold property. We are awaiting further details about the Term of the lease. For further information please contact the branch. Please note additional fees could be incurred for items such as Leasehold packs.

# £550,000



Please note the marker reflects the postcode not the actual property

**view this property online** [barnardmarcus.co.uk/Property/KGT110221](https://barnardmarcus.co.uk/Property/KGT110221)



Property Ref:  
KGT110221 - 0009

1. MONEY LAUNDERING REGULATIONS Intending purchasers will be asked to produce identification documentation at a later stage and we would ask for your co-operation in order that there is no delay in agreeing the sale. 2. These particulars do not constitute part or all of an offer or contract. 3. The measurements indicated are supplied for guidance only and as such must be considered incorrect. Potential buyers are advised to recheck measurements before committing to any expense. 4. We have not tested any apparatus, equipment, fixtures or services and it is in the buyers interest to check the working condition of any appliances. 5. Where an EPC, or a Home Report (Scotland only) is held for this property, it is available for inspection at the branch by appointment. If you require a printed version of a Home Report, you will need to pay a reasonable production charge reflecting printing and other costs. 6. We are not able to offer an opinion either written or verbal on the content of these reports and this must be obtained from your legal representative. 7. Whilst we take care in preparing these reports, a buyer should ensure that his/her legal representative confirms as soon as possible all matters relating to title including the extent and boundaries of the property and other important matters before exchange of contracts.

Barnard Marcus is a trading name of Sequence (UK) Limited which is registered in England and Wales under company number 4268443, Registered Office is Cumbria House, 16-20 Hockliffe Street, Leighton Buzzard, Bedfordshire, LU7 1GN. VAT Registration Number is 500 2481 05.

  
barnard marcus



**020 7735 0922**



[Kennington@barnardmarcus.co.uk](mailto:Kennington@barnardmarcus.co.uk)



315 Kennington Road, Kennington, LONDON,  
SE11 4QE



**[barnardmarcus.co.uk](https://barnardmarcus.co.uk)**