

• •

LONDON | SE25 4JG

ELDON
COURT

ELDON COURT

..

**A chic and contemporary
new development, comprising
of 15 individually designed 1 &
2 bedroom luxury apartments.
Located in Zone 4 and just 13
minutes from London Bridge.**

You'll find Eldon Court in Eldon Park, an established neighbourhood that includes a number of period properties.

Just a flat 6-minute walk away you'll find Norwood Junction Station which provides a direct Overground service into London Bridge.

The contemporary exterior, complete with landscaped communal garden, is beautifully complemented by the stylish interiors, many of which include balconies and outside space providing fantastic views across London and the neighbouring parks.

A GREAT PLACE TO CALL HOME



Computer generated image

..

WELCOME TO SOUTH NORWOOD





PARKS, LAKES & LONDON LIVING

This popular and thriving corner of South London is located between Croydon and Crystal Palace. The area has excellent amenities and is within easy reach of central London yet is surrounded by parks and open spaces.

South Norwood Country Park, Norwood Lakes and Crystal Palace are on the doorstep all offering great opportunities to get some fresh air, exercise or just chill.

South Norwood High Street includes some of the regular high street favourites including Aldi and Costa but also hosts a wide choice of independent shops cafés and bars.





A WEALTH OF EDUCATION

South Norwood offers residents a wide choice of schools and provides a great base from which to access some of the capitals world-renowned universities.

PRIMARY SCHOOLS

Saint Mark’s Church of England Primary Academy

Co-educational school for 4-11 year olds
Ofsted rating: Good
Distance: 0.4 miles

South Norwood Primary School

Co-educational school for 4-11 year olds
Ofsted rating: Good
Distance: 0.5 miles

St Thomas Beckett Catholic Primary School

Co-educational school for 4-11 year olds
Ofsted rating: Good
Distance: 0.9 miles

Oasis Academy Ryelands

Co-educational school for 3-11 year olds
Ofsted rating: Good
Distance: 1 mile

Heavers Farm Primary School

Co-educational school for 3-11 year olds
Ofsted rating: Good
Distance: 1.1 miles

St Chad’s Catholic Primary School

Co-educational school for 3-11 year olds
Ofsted rating: Good
Distance: 1.4 miles

SECONDARY SCHOOLS

Harris Academy

Co-educational school for 11-19 Year Olds
Ofsted rating: Good
Distance: 0.5 miles

Harris Aspire Academy

Co-educational school for 11-18 Year Olds
Ofsted rating: Yet to be inspected
Distance: 0.6 miles

Harris Professional Skills Sixth Form

Co-educational school for 16-19 Year Olds
Ofsted rating: Good
Distance: 0.6 miles

ALL THROUGH SCHOOLS

Dulwich College

Dulwich College is a school for 2-18 year olds, its private and provides day and boarding school for boys in leavy Dulwich some 3 miles from Norwood. Internationally renowned as one of the best male colleges in the UK, an elite and prestigious educational institution whose history has more than 380 years of successful work. The institution has an excellent reputation, respect among colleagues and students from all over the world.
Distance: 3.5 miles



UNIVERSITIES

Central Saint Martins

With courses spanning art, design and performance, Central Saint Martins is a world leader in creative arts.
Kings Cross St Pancras: 50 minutes
Distance: 11 miles

University College London

Ranked 8th in the 2022 QS World University Rankings, UCL is a multidisciplinary university and the UK’s top university for research.
Gower street London WC1: 53 minutes
Distance: 10 miles

Kings College London

King’s College London is one of the top 25 universities in the world (2016/17 QS World University Rankings) and among the oldest in England. King’s has more than 27,600 students (of whom nearly 10,500 are graduate students) from some 150 countries worldwide.
Denmark Hill WC1: 40 minutes
Distance: 6 miles



OUT AND ABOUT

South Norwood has everything you need for daily life, from pubs to parks, right on your doorstep.

• •

PUBS / DINING

- 1 Box Park Croydon
- 2 The Portland Arms
- 3 Shelverdine Goathouse
- 4 No. 241
- 5 The Gold Coast
- 6 The Craft Beer Cabin

CAFÉ'S

- 7 Coffee Craft
- 8 Yeha Noha
- 9 Blue Jay
- 10 Walnuts & Honey
- 11 Trude Artisan Café

SUPERSTORES


- 12 Aldi
- 13 Tesco Express
- 14 Sainsbury's Local

FITNESS & WELLBEING

- 15 Stanley Halls
- 16 Virgin Active Streatham
- 17 South Norwood Leisure Centre
- 18 3D Health & Fitness Gym

PARKS

- 19 South Norwood Lakes
- 20 South Norwood Country Park
- 21 Crystal Palace Grangewood Park
- 22 Heavers Meadow

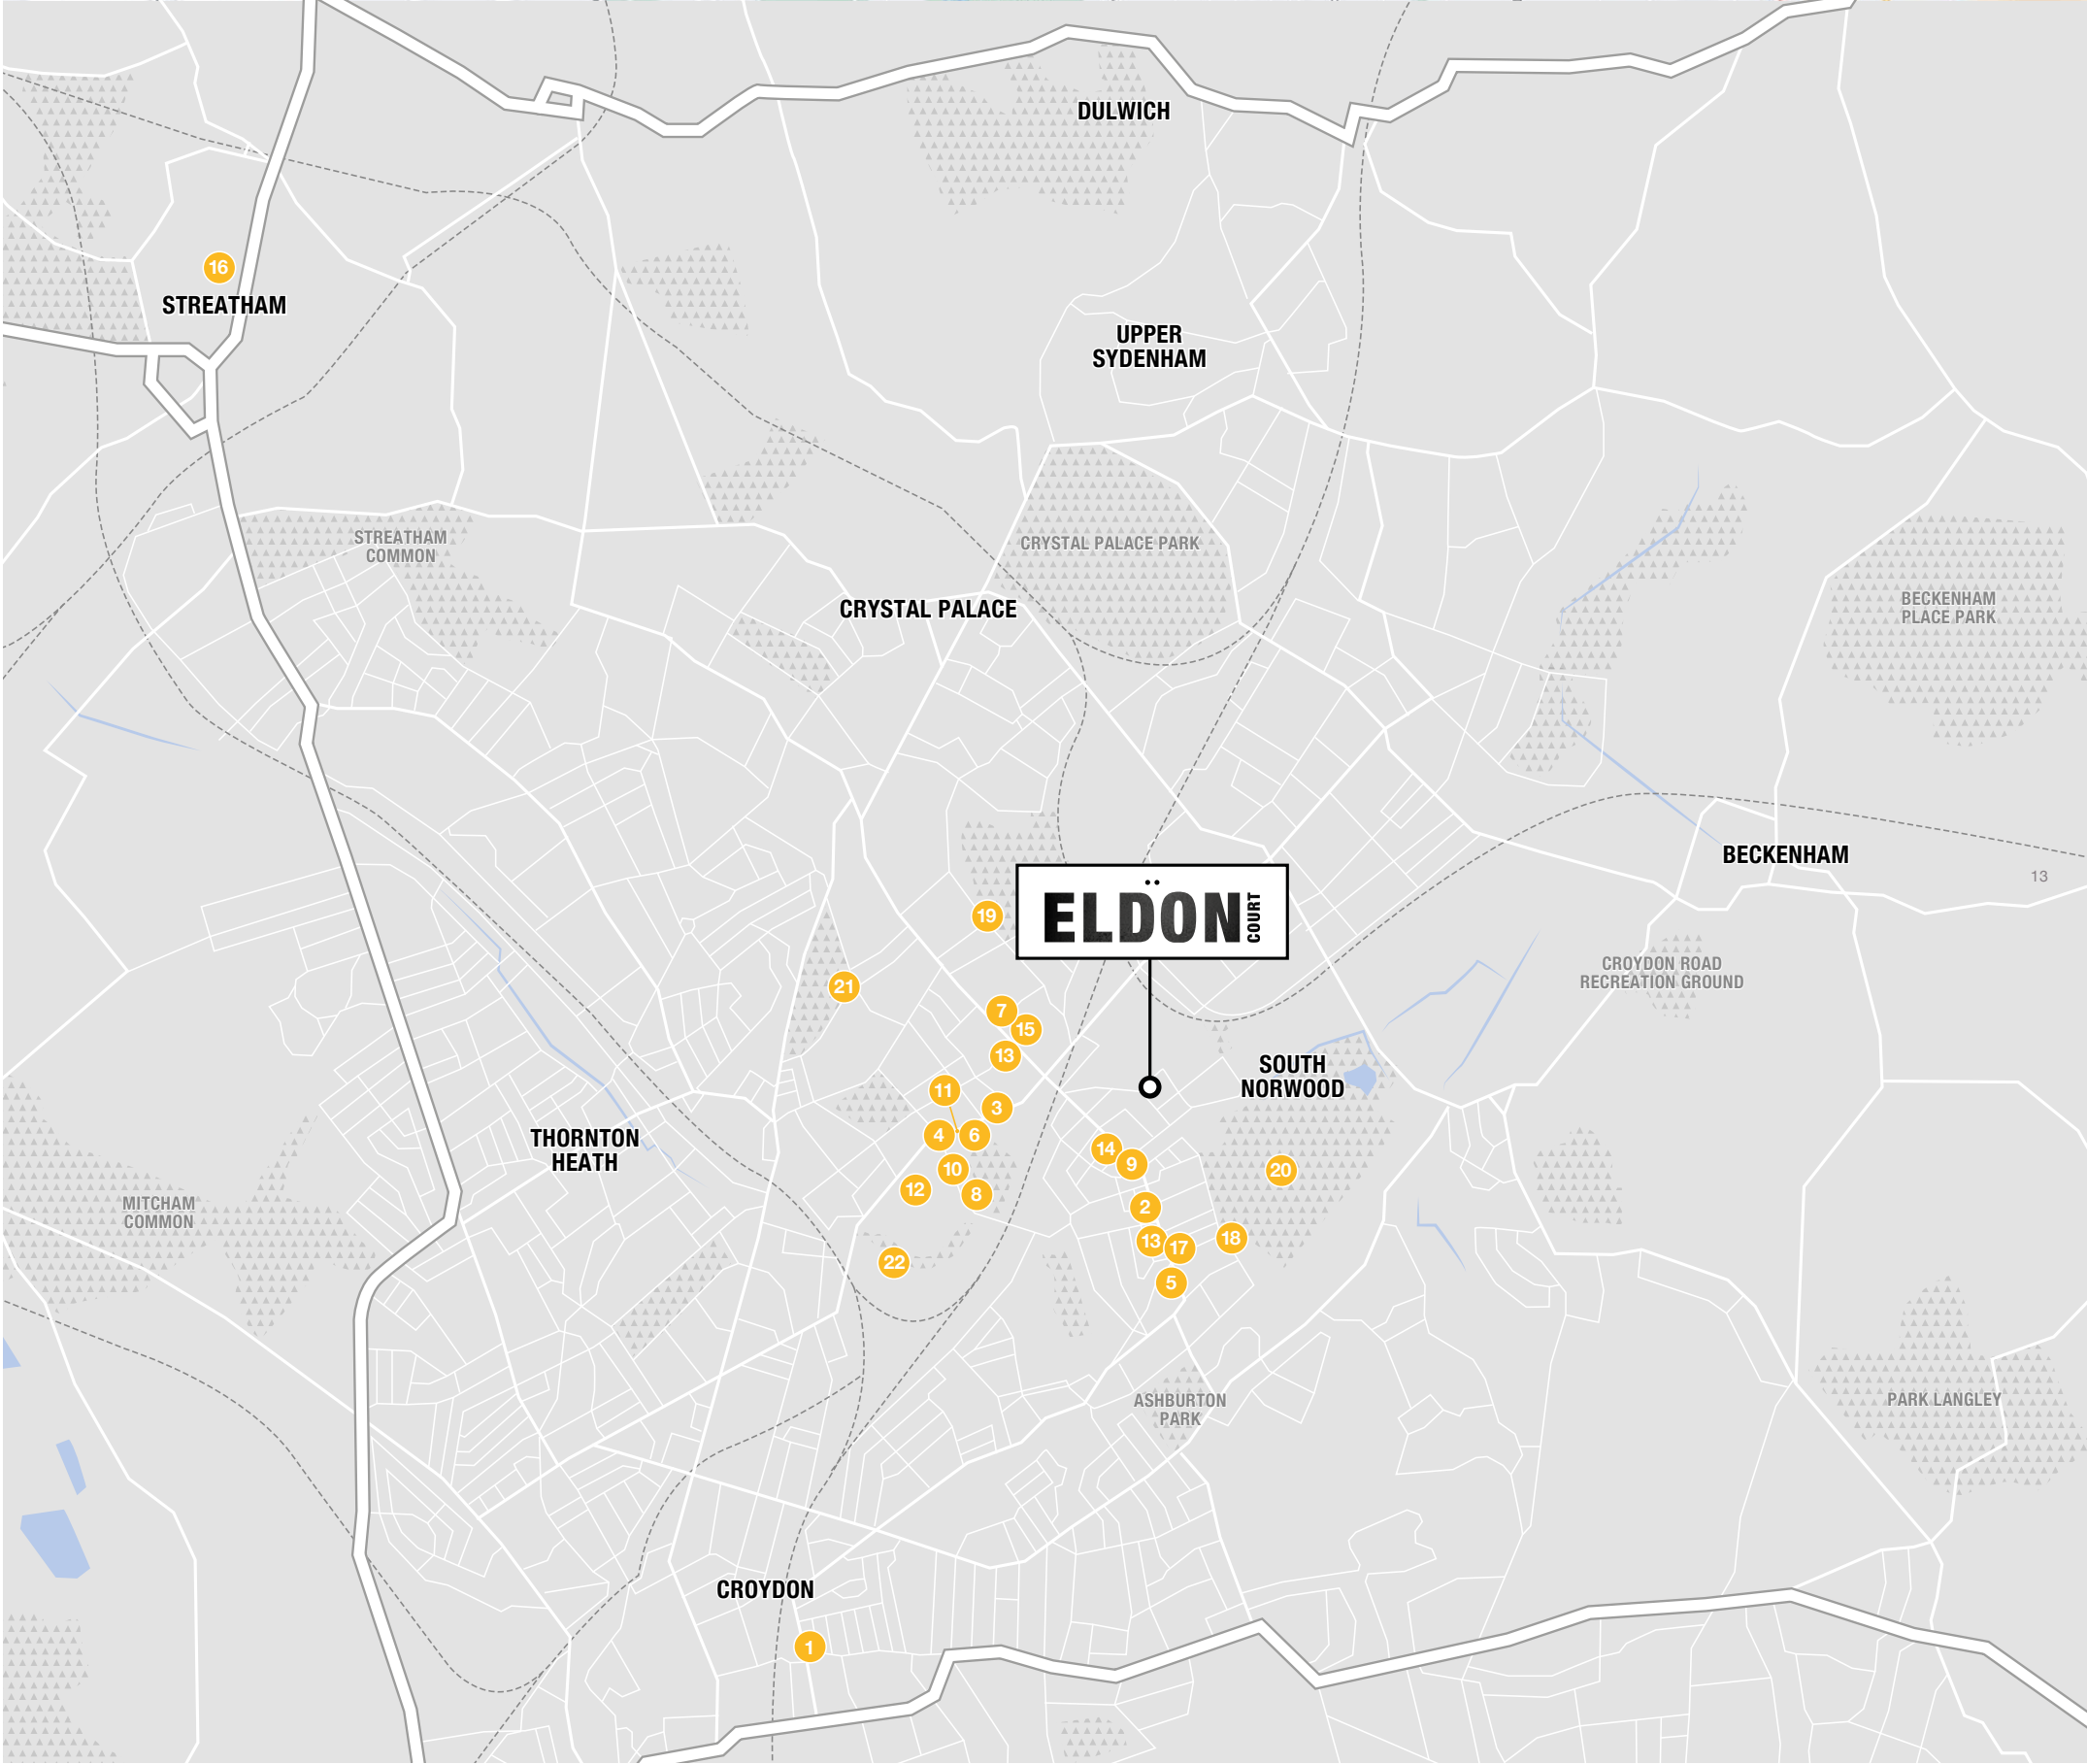

LONDON

A GLOBAL DESTINATION

••

London is a bustling metropolis that is at the heart of the UK's cultural, commercial and financial activity.

This world-renowned city plays host to Michelin-starred restaurants, the finest entertainment and a first-class retail and fashion scene.

Everything the city has to offer is with easy reach of Eldon Court.



ELDON COURT

BRIXTON

RIVER THAMES

WESTMINSTER

CITY OF LONDON

LONDON BRIDGE STATION

HEATHROW

59 MINUTE DRIVE VIA M25

LONDON EYE

THE SHARD

ELDON COURT

NORWOOD JUNCTION

5 MINUTE WALK

NORWOOD

CROYDON SPORTS ARENA

GATWICK

26 MINUTE VIA TRAIN

..

ENJOY THE CITY VIBE

JUST MINUTES FROM THE CAPITAL

If you need to be central London for work or you want to spend your evenings and weekends in the capital's social hotspots, South Norwood provides the perfect base.

You can reach London Bridge in just 13 minutes. From there you are moments away from the bars, restaurants, pubs and stalls of Borough Market and the Southbank.

If you want to head further east, then you can travel direct to Shoreditch on the London Overground in just 35 minutes. There you will find an even bigger choice of venues to meet for drinks, grab a bite to eat and much more.



TRAIN

From Norwood Jct.

East Croydon	4 minutes
London Bridge	13 minutes
Gatwick Airport	26 minutes
Victoria	28 minutes
Canary Wharf & Shoreditch	35 minutes
Brighton	64 minutes



CAR

Croydon	9 minutes
M25	35 minutes
Gatwick Airport	42 minutes
London City Airport	56 minutes
Heathrow Airport	59 minutes
Brighton	75 minutes





SPECIFICATION

KITCHEN

- Bespoke German designer kitchen
- Quartz stone worktop
- Quartz stone splash back

BUILT IN APPLIANCES:

- Siemens IQ multi-function oven
- Siemens IQ microwave
- Siemens IQ induction hob
- Siemens integrated fridge freezer
- Siemens integrated dishwasher
- Siemens integrated washer-dryer
- Elica concealed extractor
- Stainless steel inset sink
- Blanco chrome monoblock mixer tap
- Ceramic Tiles to floor

BATHROOM

- Saneux Stetson bath
- Merlyn glass shower screen over bath
- Hansgrohe Ecostat thermostatic mixer valve and diverter
- Hansgrohe shower head and handset
- Vado exo bath waste overflow and filler
- Duravit D-Neo vanity unit washbasin
- Duravit Me by starck basin
- Hansgrohe basin mixer
- Geberit concealed push button cistern & WC Frame

- Duravit D-Neo wall mounted WC and soft close seat
- Stainless steel electric towel rail
- Shaver Socket
- Wall Mirror
- Ceramic tiles to floor and walls
- Under floor heating

EN SUITE

- Contemporary white stone resin shower tray
- Merlyn shower enclosure
- Hansgrohe Vernis shower pipe
- Duravit D-Neo vanity unit washbasin
- Duravit Me by starck basin
- Hansgrohe basin mixer
- Geberit concealed push button cistern & WC Frame
- Duravit D-Neo wall mounted WC and soft close seat
- Stainless steel electric towel rail
- Wall Mirror
- Shaver socket
- Ceramic tiles to floor and wall
- Under floor heating





COMFORT & WELLBEING

- Gas fired condensing combination boiler
- Under-floor heating with individual room thermostats
- Plastered walls and ceiling
- Crown Paint colour choice to walls (depending on stage of build)
- Crown white Satinwood to skirtings and architraves
- Contemporary painted timber doors
- Chrome ironmongery to all doors and windows
- Cormar home counties 80/20 wool carpet
- Alternative flooring options dependent of stage of build (surcharge may apply)
- Double glazed window system and patio doors
- Ducted ventilation system to kitchen and bathrooms

TECHNOLOGY & COMMUNICATION

- Video entry phone system
- Dedicated TV, Sky and BT points in living room and master bedroom
- Pre-wired for sky plus or sky Q with communal satellite dish

- Pre-wired for Virgin Media fibre broadband
- USB charger sockets to living room, kitchen and bedsides
- Heatmiser Neokit smart heating control

SECURITY & PEACE OF MIND

- Structural defect insurance (10 years) www.i-c-w.co.uk
- Double glazed window system incorporating multi-point locking system for added security
- Security alarm
- Mains wired smoke alarms and heat detectors
- Secure by design front doors
- Robust detail sound insulation system reducing sound transference between properties



ENERGY SAVING FEATURES

- High efficiency condensing boiler
- Internal LED low energy light fittings
- External LED low energy light fittings
- Double glazed window system is A rated in terms of energy saving performance
- Use of increased insulation to floor, walls and roof
- All kitchen appliances have excellent eco ratings for reduced energy and water usage
- Low flush toilets and aerated taps provided to reduce water consumption
- Building constructed and tested to meet strict airtightness criteria to reduce leakage of warm air and conserve valuable energy


EXTERNAL FEATURES

- Marshalls paving slabs to pathways and private patios
- Landscaped communal garden
- Outside tap to bin store
- Recycling facilities
- Cycle storage

PROTECT THE ENVIRONMENT

- We aim to go that little bit further in helping to protect the environment. Our sites are always selected in areas with good access to amenities and public transport to hopefully reduce reliability on travel by car
- For avoidance of contamination during construction we always operate air and ground water pollution policies
- All materials are sourced only from suppliers that can provide confirmation that they are approved and certified by appropriate environmental management systems and forestry certification schemes. A site waste management & recycling scheme is always operated during construction



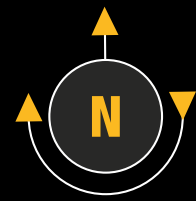

SITEPLAN

15 Apartments



The development layout is indicative only and subject to change. In line with our policy of continuous improvement we reserve the right to alter the layout, building style, landscaping and specification at anytime without notice.

ELDON PARK

ALBERT ROAD


BIKE STORE

PLOT 1

Two Bedroom Apartment

• •

GROUND FLOOR

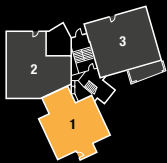

FIRST FLOOR





SECOND FLOOR



THIRD FLOOR



FOURTH FLOOR

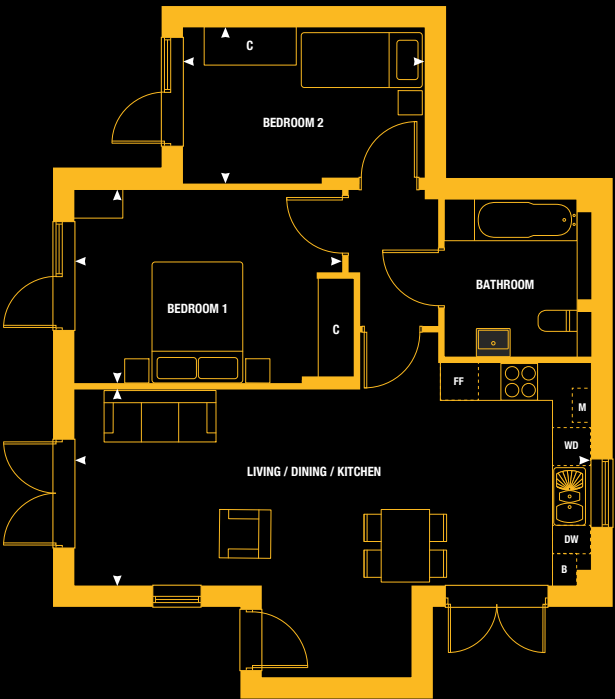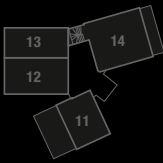

Ground Floor

Living Room	15.2 ft x 10.6 ft
Kitchen & Dining Room	12.5 ft x 11.9 ft
Bedroom 1	14.9 ft x 10.2 ft
Bedroom 2	13.2 ft x 8.6 ft


Gross Internal Area	758.42 sq ft
---------------------	--------------

PLOT 2

Two Bedroom Apartment

• •

GROUND FLOOR

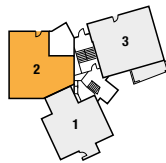

FIRST FLOOR




SECOND FLOOR



THIRD FLOOR



FOURTH FLOOR

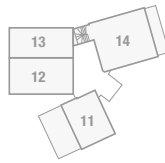

Ground Floor

Living Room	16.5 ft x 11.6 ft
Kitchen & Dining Room	14.9 ft x 13.2 ft
Bedroom 1	12.2 ft x 9.9 ft
Bedroom 2	13.9 ft x 11.6 ft


Gross Internal Area	834.09 sq ft
---------------------	--------------

PLOT 3

Two Bedroom Apartment

• •

GROUND FLOOR

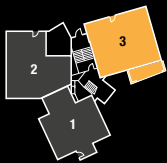

FIRST FLOOR




SECOND FLOOR



THIRD FLOOR



FOURTH FLOOR

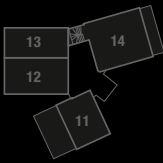

Ground Floor

Living Room	18.2 ft x 14.9 ft
Kitchen & Dining Room	12.9 ft x 8.6 ft
Bedroom 1	13.2 ft x 10.9 ft
Bedroom 2	12.5 ft x 11.6 ft
Gross Internal Area	864.77 sq ft

PLOT 4


One Bedroom Apartment

• •


GROUND FLOOR




FIRST FLOOR

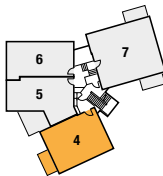


SECOND FLOOR

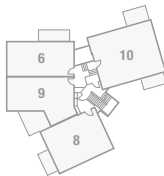

THIRD FLOOR

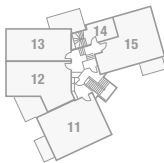

FOURTH FLOOR

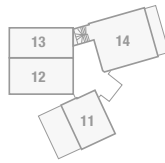

First Floor

Living Room	17.5 ft x 10.9 ft
Kitchen & Dining Room	10.6 ft x 10.2 ft
Bedroom 1	14.2 ft x 10.2 ft
Gross Internal Area	610.09 sq ft

- ◀ ▶
Measurement Points
- C
Cupboard
- B
Boiler
- M
Microwave
- FF
Fridge Freezer
- DW
Dishwasher
- WD
Washer Dryer

Floorplans shown for Eldon Court are for approximate measurements only. Exact layouts and sizes may vary. All measurements may vary within a tolerance of 5%. The dimensions are not to be used for carpet sizes, appliance sizes or items of furniture. Floorplans are sized to fit each page and are not to scale.

- ◀ ▶
Measurement Points
- C
Cupboard
- B
Boiler
- M
Microwave
- FF
Fridge Freezer
- DW
Dishwasher
- WD
Washer Dryer

Floorplans shown for Eldon Court are for approximate measurements only. Exact layouts and asizes may vary. All measurements may vary within a tolerance of 5%. The dimensions are not to be used for carpet sizes, appliance sizes or items of furniture. Floorplans are sized to fit each page and are not to scale.

PLOT 5

One Bedroom Apartment

• •




First Floor

Living / Dining / Kitchen	17.8 ft x 15.5 ft
Bedroom	14.2 ft x 12.5 ft
Gross Internal Area	565.53 sq ft


PLOT 6

Two Bedroom Apartment

• •

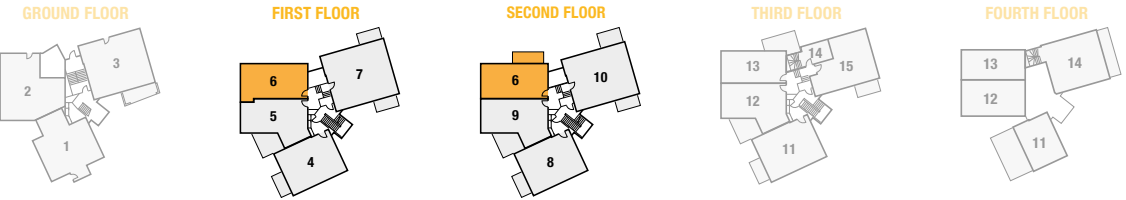

FIRST FLOOR

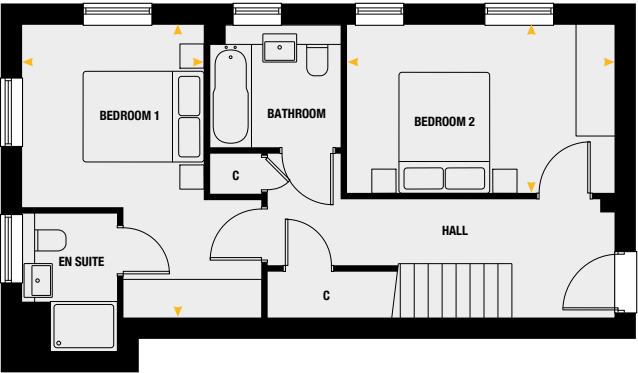

First Floor

Bedroom 1	15.8 ft x 9.9 ft
Bedroom 2	14.5 ft x 9.2 ft

Second Floor

Living Room	16.2 ft x 14.9 ft
Kitchen & Dining Room	17.2 ft x 8.6 ft
Gross Internal Area	1,032.58 sq ft

◀ ▶ Measurement Points

C Cupboard

B Boiler

M Microwave

FF Fridge Freezer

DW Dishwasher

WD Washer Dryer

Floorplans shown for Eldon Court are for approximate measurements only. Exact layouts and sizes may vary. All measurements may vary within a tolerance of 5%. The dimensions are not to be used for carpet sizes, appliance sizes or items of furniture. Floorplans are sized to fit each page and are not to scale.

◀ ▶ Measurement Points

C Cupboard

B Boiler

M Microwave

FF Fridge Freezer

DW Dishwasher

WD Washer Dryer


Floorplans shown for Eldon Court are for approximate measurements only. Exact layouts and asizes may vary. All measurements may vary within a tolerance of 5%. The dimensions are not to be used for carpet sizes, appliance sizes or items of furniture. Floorplans are sized to fit each page and are not to scale.

PLOT 7


Two Bedroom Apartment

• •

GROUND FLOOR

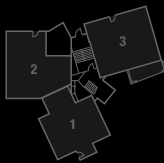

FIRST FLOOR

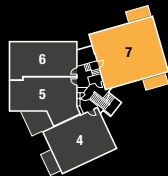


SECOND FLOOR



THIRD FLOOR



FOURTH FLOOR

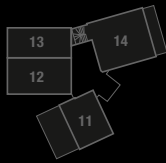

First Floor

Living Room	16.2 ft x 13.2 ft
Kitchen & Dining Room	11.6 ft x 10.9 ft
Bedroom 1	12.5 ft x 11.6 ft
Bedroom 2	12.2 ft x 10.9 ft

Gross Internal Area	854.86 sq ft
---------------------	--------------

PLOT 8


One Bedroom Apartment

• •


GROUND FLOOR



FIRST FLOOR

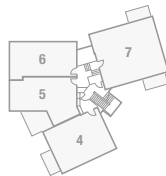


SECOND FLOOR

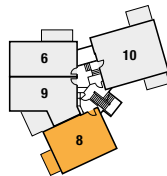

THIRD FLOOR



FOURTH FLOOR

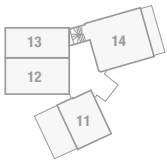

Second Floor

Living Room	17.8 ft x 10.9 ft
Kitchen & Dining Room	10.6 ft x 10.2 ft
Bedroom	13.9 ft x 10.6 ft



Gross Internal Area	610.20 sq ft
---------------------	--------------

PLOT 9
One Bedroom Apartment

• •

PLOT 10
Two Bedroom Apartment

• •

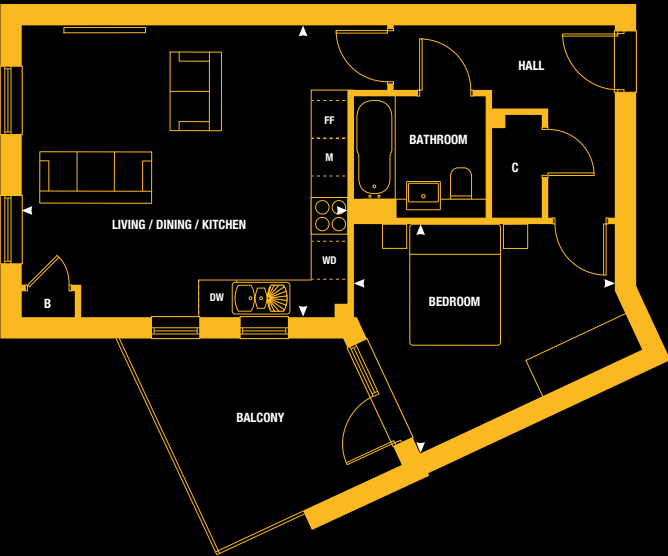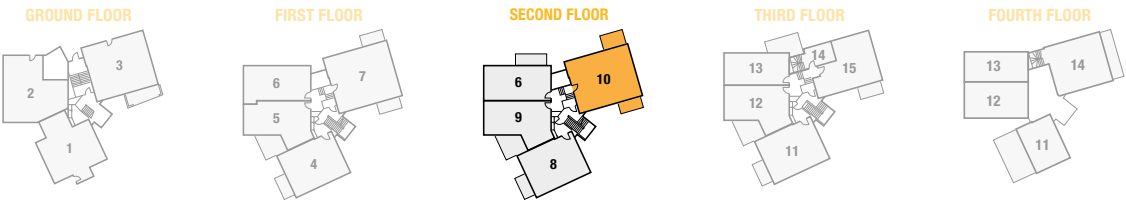

Second Floor	
Living / Dining / Kitchen	17.8 ft x 16.2 ft
Bedroom	14.2 ft x 12.5 ft
Gross Internal Area	581.57 sq ft



Second Floor	
Living Room	14.5 ft x 12.5 ft
Kitchen & Dining Room	11.6 ft x 10.9 ft
Bedroom 1	11.9 ft x 10.9 ft
Bedroom 2	12.2 ft x 10.9 ft
Gross Internal Area	805.03 sq ft

◀ ▶	C	B	M	FF	DW	WD
Measurement Points	Cupboard	Boiler	Microwave	Fridge Freezer	Dishwasher	Washer Dryer

Floorplans shown for Eldon Court are for approximate measurements only. Exact layouts and sizes may vary. All measurements may vary within a tolerance of 5%. The dimensions are not to be used for carpet sizes, appliance sizes or items of furniture. Floorplans are sized to fit each page and are not to scale.

◀ ▶	C	B	M	FF	DW	WD
Measurement Points	Cupboard	Boiler	Microwave	Fridge Freezer	Dishwasher	Washer Dryer

Floorplans shown for Eldon Court are for approximate measurements only. Exact layouts and asizes may vary. All measurements may vary within a tolerance of 5%. The dimensions are not to be used for carpet sizes, appliance sizes or items of furniture. Floorplans are sized to fit each page and are not to scale.

PLOT 11

Two Bedroom Apartment


• •

PLOT 12

Two Bedroom Apartment

• •

GROUND FLOOR

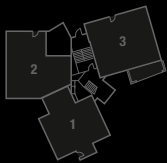


FIRST FLOOR




SECOND FLOOR




THIRD FLOOR

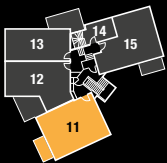


FOURTH FLOOR

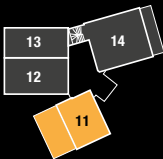


GROUND FLOOR

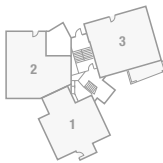


FIRST FLOOR

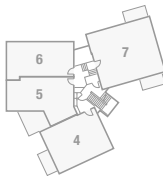


SECOND FLOOR

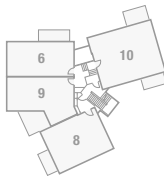

THIRD FLOOR

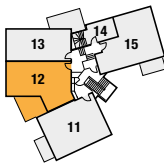

FOURTH FLOOR

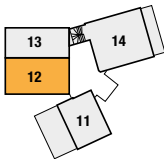

THIRD FLOOR



FOURTH FLOOR




Third Floor

Bedroom 1	17.2 ft x 10.2 ft
Bedroom 2	12.2 ft x 11.6 ft

Fourth Floor

Living Room	15.8 ft x 13.2 ft
Kitchen & Dining Room	5.6 ft x 16.2 ft
Gross Internal Area	969.39 sq ft

THIRD FLOOR

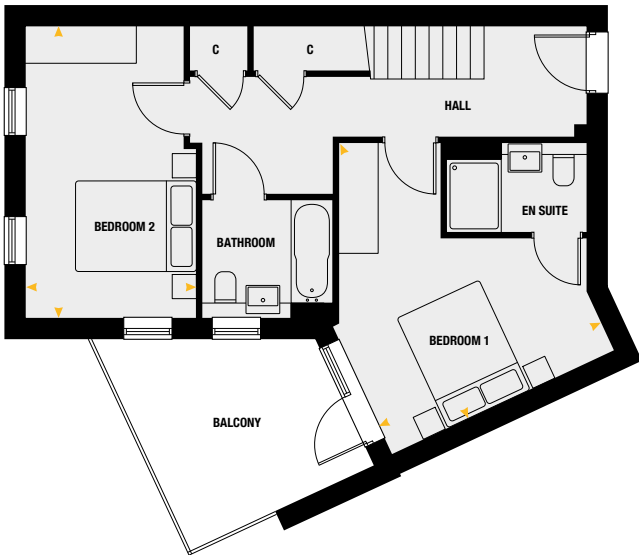


Third Floor

Bedroom 1	16.5 ft x 13.5 ft
Bedroom 2	16.2 ft x 9.2 ft

Fourth Floor

Living Room	16.8 ft x 16.2 ft
Kitchen & Dining Room	11.6 ft x 8.9 ft
Gross Internal Area	1015.35 sq ft

FOURTH FLOOR

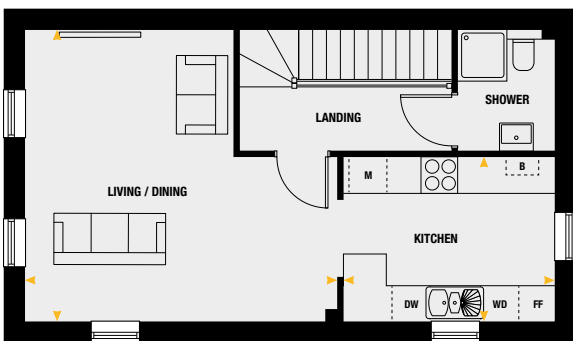

- ◀▶
Measurement Points
- C
Cupboard
- B
Boiler
- M
Microwave
- FF
Fridge Freezer
- DW
Dishwasher
- WD
Washer Dryer

Floorplans shown for Eldon Court are for approximate measurements only. Exact layouts and sizes may vary. All measurements may vary within a tolerance of 5%. The dimensions are not to be used for carpet sizes, appliance sizes or items of furniture. Floorplans are sized to fit each page and are not to scale.

- ◀▶
Measurement Points
- C
Cupboard
- B
Boiler
- M
Microwave
- FF
Fridge Freezer
- DW
Dishwasher
- WD
Washer Dryer

Floorplans shown for Eldon Court are for approximate measurements only. Exact layouts and asizes may vary. All measurements may vary within a tolerance of 5%. The dimensions are not to be used for carpet sizes, appliance sizes or items of furniture. Floorplans are sized to fit each page and are not to scale.

PLOT 13

Two Bedroom Apartment



• •

PLOT 14

Two Bedroom Apartment

• •

42

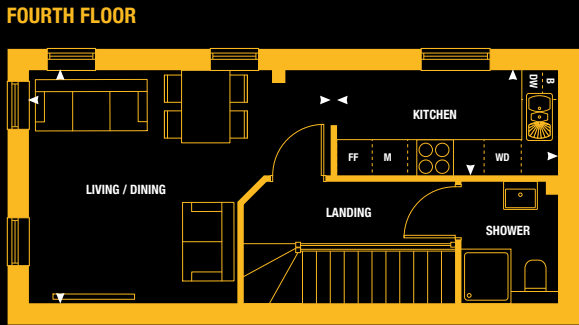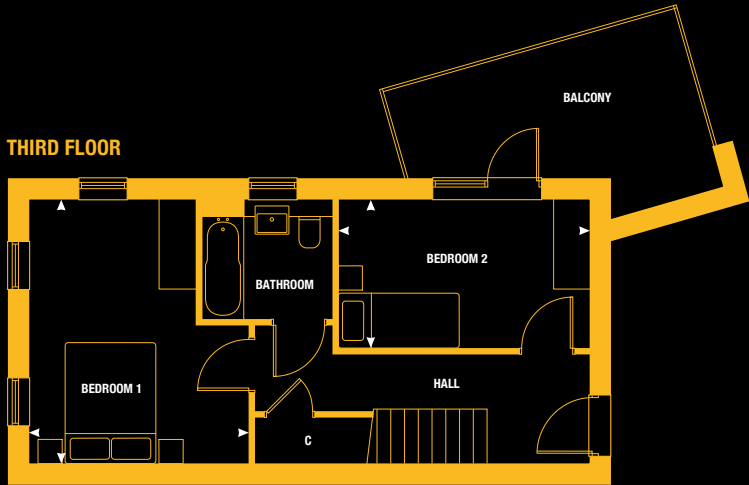




Third Floor

Bedroom 1	14.2 ft x 11.9 ft
Bedroom 2	13.9 ft x 8.3 ft

Fourth Floor

Living Room	12.9 ft x 11.6 ft
Kitchen & Dining Room	15.8 ft x 5.9 ft
Gross Internal Area	801.48 sq ft

43

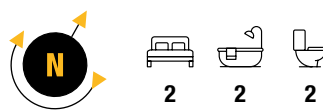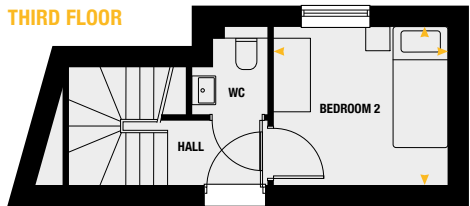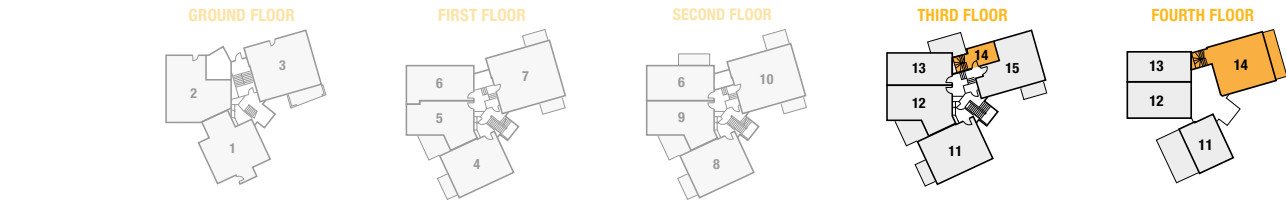


Third Floor


Bedroom 2	9.6 ft x 8.9 ft
-----------	-----------------

Fourth Floor

Living Room	16.5 ft x 10.6 ft
Kitchen & Dining Room	11.9 ft x 7.3 ft
Bedroom 1	11.6 ft x 9.9 ft
Gross Internal Area	788.56 sq ft

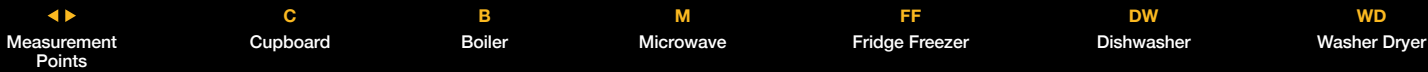

Floorplans shown for Eldon Court are for approximate measurements only. Exact layouts and sizes may vary. All measurements may vary within a tolerance of 5%. The dimensions are not to be used for carpet sizes, appliance sizes or items of furniture. Floorplans are sized to fit each page and are not to scale.

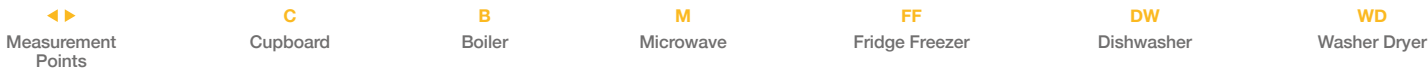


Floorplans shown for Eldon Court are for approximate measurements only. Exact layouts and asizes may vary. All measurements may vary within a tolerance of 5%. The dimensions are not to be used for carpet sizes, appliance sizes or items of furniture. Floorplans are sized to fit each page and are not to scale.

PLOT 15

One Bedroom Apartment

• •

GROUND FLOOR

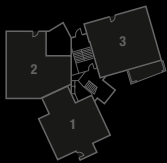


FIRST FLOOR




SECOND FLOOR



THIRD FLOOR

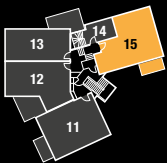

FOURTH FLOOR

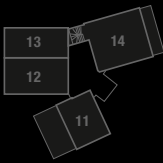

Third Floor

Living Room	17.8 ft x 13.9 ft
Kitchen & Dining Room	10.2 ft x 10.2 ft
Bedroom	13.2 ft x 9.6 ft
Gross Internal Area	612.89 sq ft

◀▶	C	B	M	FF	DW	WD
Measurement Points	Cupboard	Boiler	Microwave	Fridge Freezer	Dishwasher	Washer Dryer

Floorplans shown for Eldon Court are for approximate measurements only. Exact layouts and sizes may vary. All measurements may vary within a tolerance of 5%. The dimensions are not to be used for carpet sizes, appliance sizes or items of furniture. Floorplans are sized to fit each page and are not to scale.





FROM DAY ONE, OUR AIM HAS BEEN TO PROVIDE MORE THAN EXPECTED

Mantle Developments was formed in 1994 by a group of partners who wanted to combine their experience of working with time-honoured craftsmen with a thorough understanding of excellence in design, construction, internal specification and detail.

Mantle Developments has achieved an excellent reputation for quality, craftsmanship and homeowner care. We keep close links with our customers, and offer personalisation options, like specification upgrades and alterations during early stages of a build. Please feel free to discuss any details of your new home that you would like to personalise, prior to completion.



mantle
Developments UK Ltd

www.mantledevelopments.co.uk

DEVELOPMENT OVERVIEW

• •

LOCATION (ADDRESS):
Eldon Court, Eldon Park Road, Croydon, SE25 4JG

LOCAL AUTHORITY:
Croydon Council

TENURE:
999 years

WARRANTY:
10 year new build warranty (ICW)

SERVICE CHARGE:
1,066.16 per unit

ANTICIPATED COMPLETION DATE:
Q4 2023

TOTAL UNITS:
15 all private

COUNCIL TAX BANDS:
To follow

ARCHITECTS:
Howard Fairbairn MHK

VENDORS SOLICITOR:
Ashworths LLP, 12 Compton Rd, London SW19 7QD
Tel 0208 417 8000
Brendan Dean - Bdean@ashworths.co.uk

RECOMMENDED SOLICITOR:
Curwens LLP Solicitors, Crossfield House, Gladbeck Way, Enfield, Middlesex, EN2 7HT
Bradley Bernett - bradley.bernett@curwens.co.uk

DEVELOPER:
Mantle Developments

TERMS OF PAYMENT:
A reservation fee of £2,000 is payable on reservation. Exchange of contracts is expected 28 days later where 10% of the purchase price (less reservation fee) is required. The balance (90% of the purchase price) is due on legal completion.



HOW TO FIND US

Eldon Court, Eldon Park Road, Croydon, SE25 4JG



For further information:

M: 020 8681 7335
E: sales@mantledevelopments.co.uk

mantle
Developments UK Ltd

www.mantledevelopments.co.uk



Mantle Developments has no authority to give any representations or warranties in relation to the property. The brochure images include local photography captured in and around the general area with all internal photography from previous Mantle Developments properties. All sizes, measurements, travel times and distances are approximate and believed to be correct at time of going to print. Whilst every effort is made to ensure that the information contained in this brochure is correct, it is designed specifically as a guide and provided by the developer who reserves the right to amend the specification as necessary and without notice. This does not form part of any contract of sale. August 2023.

Designed by tell 2023

