



Holland Road

Westcliff-on-Sea

- ONE BEDROOM RETIREMENT FLAT
- DIRECT GROUND FLOOR ACCESS
- DECORATED TO A GREAT STANDARD
- MODERN KITCHEN



£125,000

Hair & Son are pleased to bring to market this fantastic one bedroom retirement flat which is presented to a great standard, and has the huge advantage of having a ground floor entrance via Palmeira Avenue. Offered to the market with no onward chain.





We are delighted to offer this beautifully presented bright and airy one double bedroom retirement flat in the popular Homecove House complex, which is directly located on the seafront and is within walking distance to all local amenities including shops and eateries on Hamlet Court Road, Westcliff train station and the Cliffs Pavilion.

The flat has been decorated and maintained to a high standard throughout and comprises of a double bedroom with built in storage, a large living space providing access to the fitted kitchen with high gloss white base and wall units, worktops with inset sink unit plus recently fitted appliances such as an integrated oven, microwave, ceramic hob and extractor fan and full size built-in fridge-freezer, and a freestanding dishwasher which will remain. Lastly you have the three piece bathroom comprising of a wash hand basin, low level w/c and a panelled bathtub fitted with a brand new overhead shower.

Homecove House is an established community with a vibrant calendar of events, both weekly and seasonally. It



offers free parking, a resident's lounge, a laundry room, a games room, guest facilities, a 24 hour emergency pull cord system, lifts to all levels and a communal garden with patio areas overlooking the seafront. Residency for 60 years and over.

Ground floor access is provided directly from Palmeira Avenue.

The flat is offered to the market with vacant possession, therefore no onward chain.

ENTRANCE HALL

LIVING ROOM

19' 2" x 10' 5" (5.84m x 3.18m)

KITCHEN

7' 3" x 5' 4" (2.21m x 1.63m)

BEDROOM

11' 4" x 8' 7" (3.45m x 2.62m)

BATHROOM

6' 8" x 5' 4" (2.03m x 1.63m)



TENURE

Lease information has been provided by the seller.

We understand the remaining lease is 61 years with the following charges:

Service charge - £3170 per annum, this includes water rates, usage of laundry rooms and refuse. Also includes the maintenance of the building externally and internally.


Ground Rent - £443 per annum.



These particulars are accurate to the best of our knowledge but do not constitute an offer or contract. Photos are for representation only and do not imply the inclusion of fixtures and fittings. The floor plans are not to scale and only provide an indication of the layout.



Floor Plan

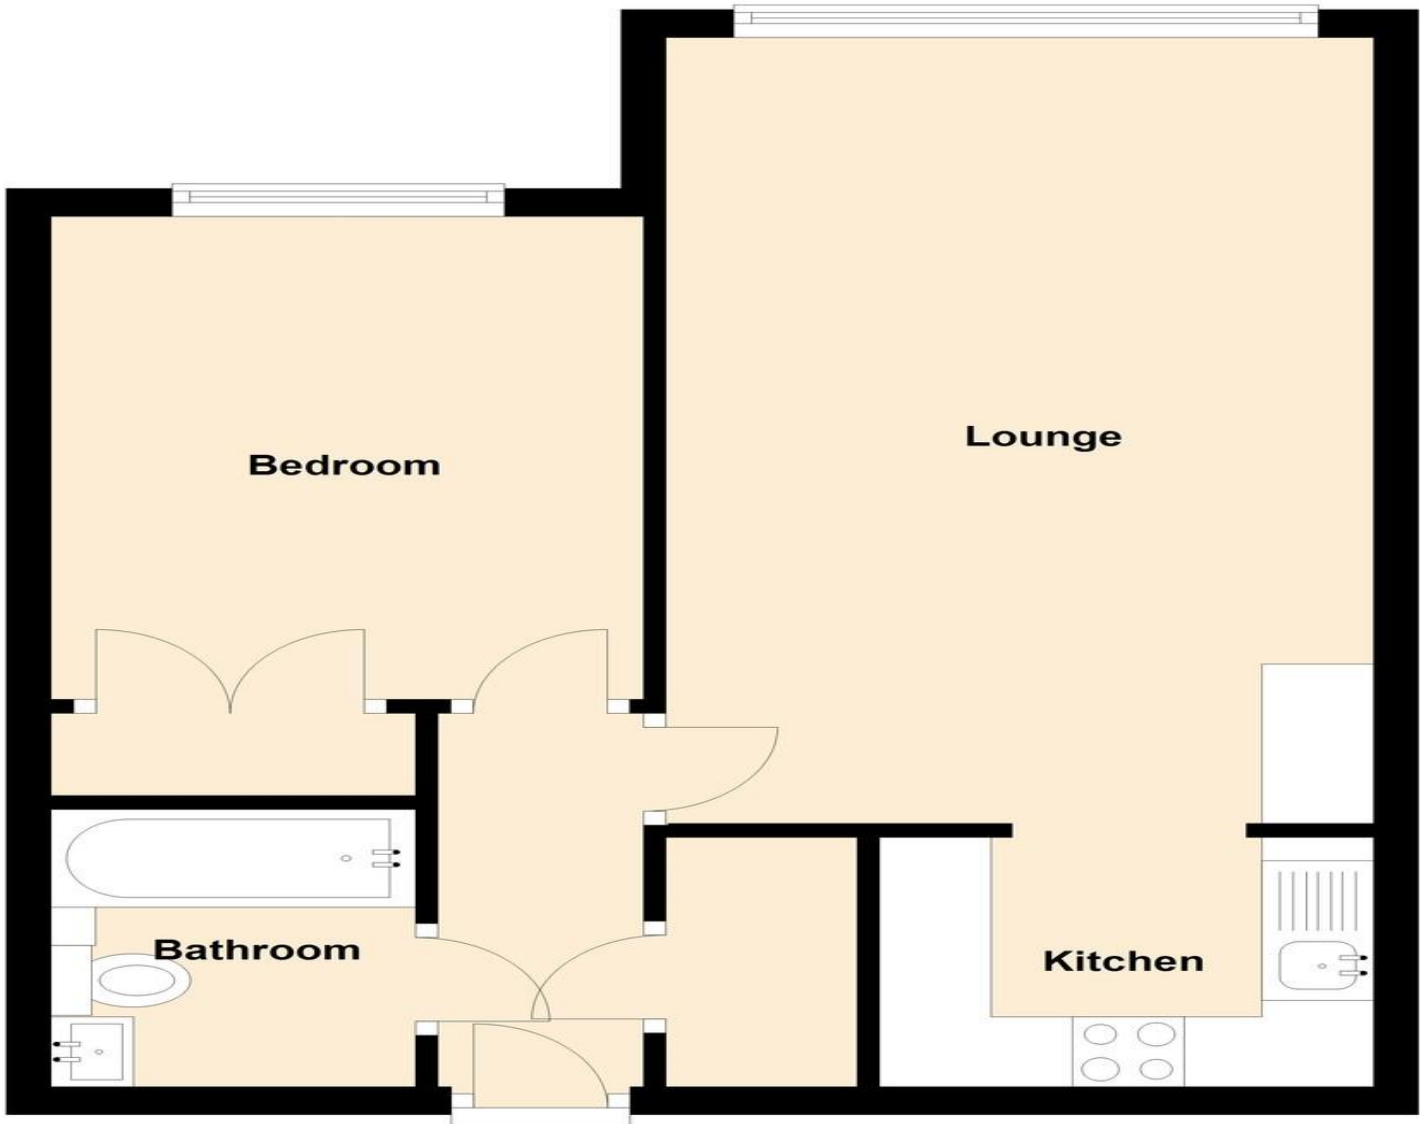

Regulated by RICS

t. 01702 34 11 77

More than an estate agent

www.hairandson.co.uk

Residential Sales
190 London Road
Southend-On-Sea
Essex SS1 1PJ

