



Grand Parade

Leigh-on-Sea


- DUPLEX APARTMENT
- THREE BEDROOMS
- STATE OF THE ART UNDERGROUND PARKING
- FANTASTIC OPEN PLAN LIVING



£1,350,000

****FOUR APARTMENTS REMAINING, ONE SOLD PRIOR TO MARKETING ** NOW AVAILABLE** **THREE BEDROOM DUPLEX APARTMENT**** Welcome to 'Thames View', an exclusive new development of 5 luxury and unique apartments unlike anything seen in this position before.




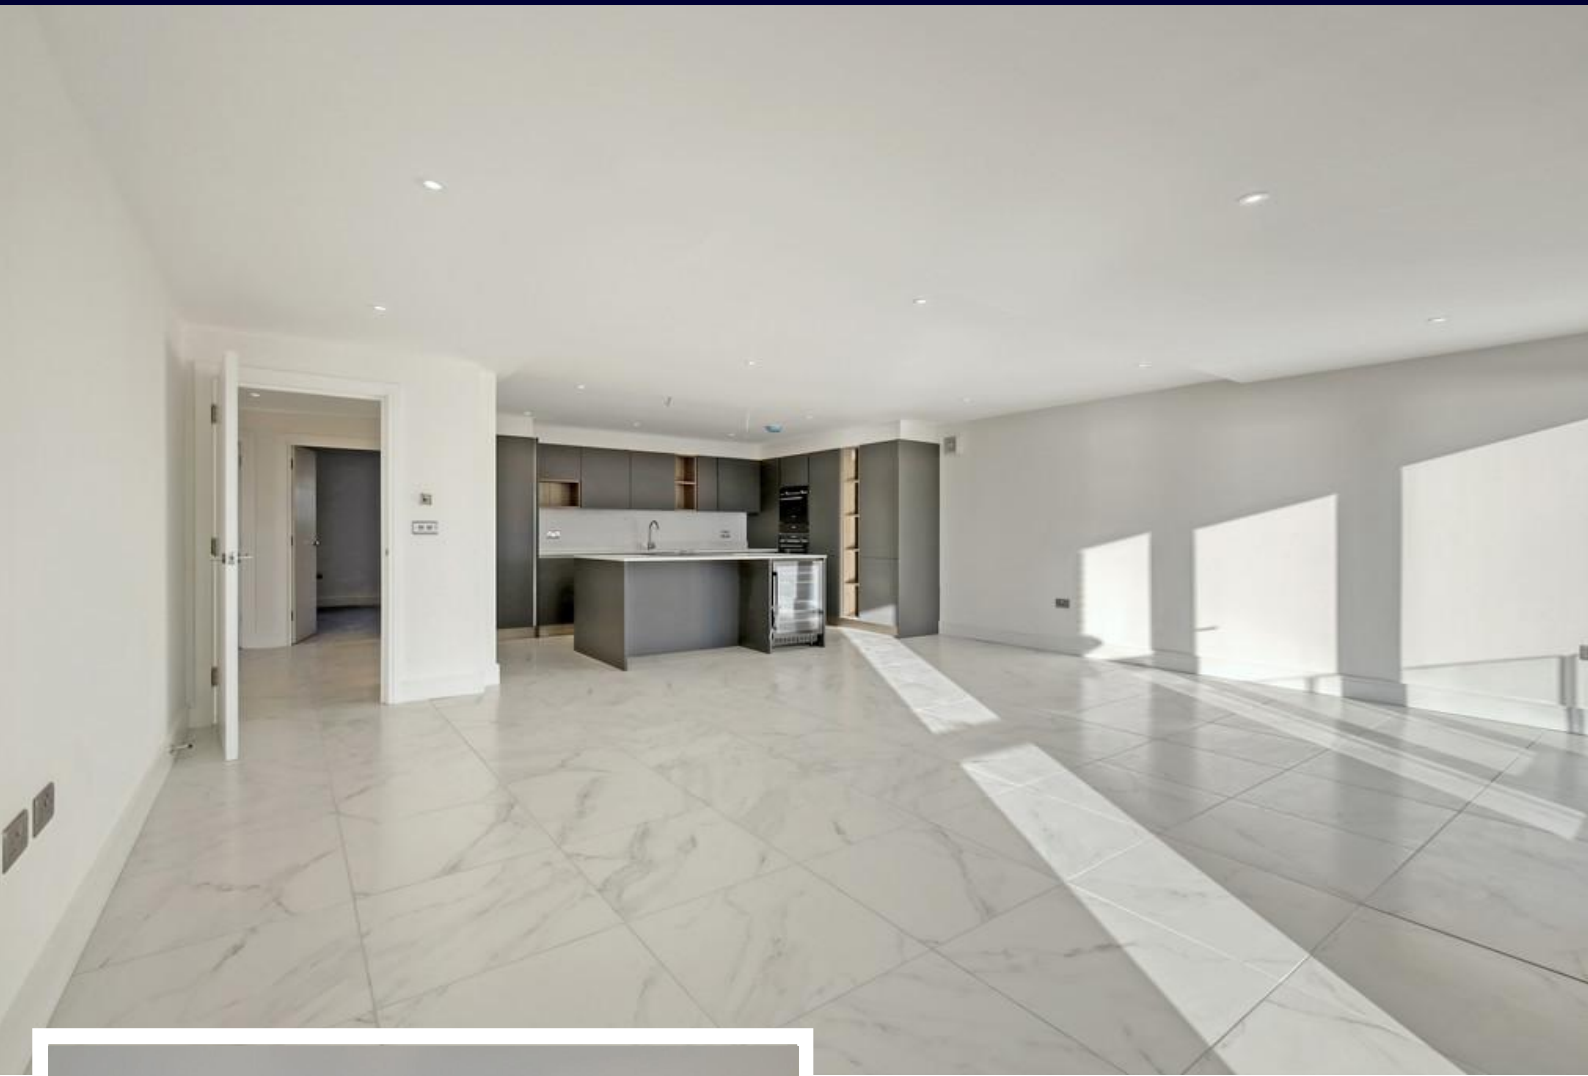


DESCRIPTION

A three bedroom duplex apartment, offering fantastic accommodation that spans over two floors. The ground floor features two double bedrooms complimented with en-suite bathrooms. A lovely maintained private rear garden terrace can be found from the main bedroom providing a fantastic peaceful retreat.

The first floor really is the heart of the property with a high specification open plan Italian kitchen and living area, a truly spectacular space to entertain and relax with friends and family. The kitchen has modern slim quartz worktops, appliances are Bora and Siemens.

A sense of style pervades each Thames Views high specification apartments, where luxury is ideally balanced with sustainability to create homes designed for today and the future with a focus on natural light, hand-picked materials designed to be both beautiful and durable with finishing touches by most highly regarded brands.

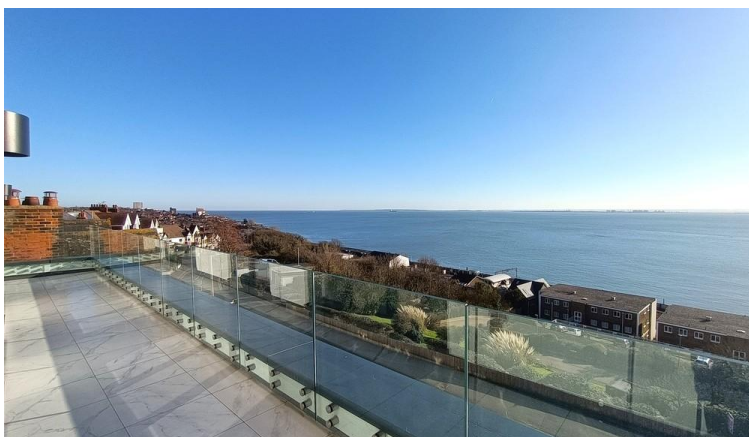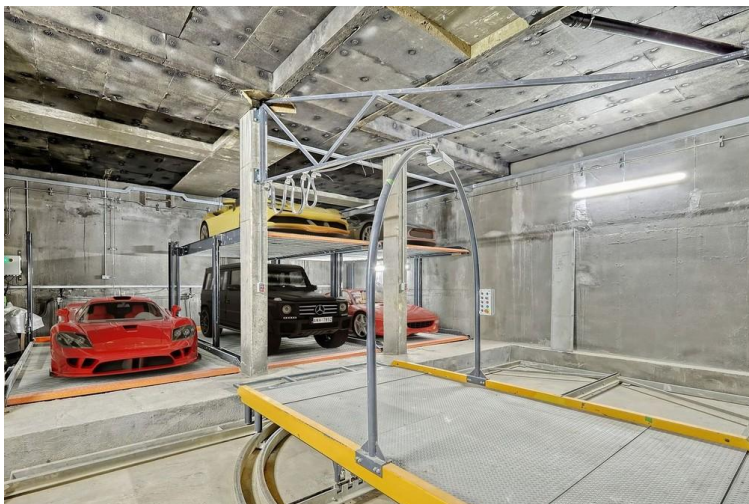

With such spectacular views outside, large energy efficient windows & doors that form an important part of each apartment, designed to showcase the impressive Estuary views from a variety of angles and illuminate the subtle hues of the interiors.

INTERIOR

This breath-taking development boasts a range of three bedroom apartments all equipped with dressing rooms an en-suite bathrooms. The open plan kitchen/ living room really gives the feel of high quality living with relaxation and entertainment at the core of the design. The kitchen is fitted with Quartz worktops and integrated with Bosch and Siemens appliances.

The apartments are extremely secure and are accessed via an entry intercom system. A full lift service is also provided in the block.

A state of the art underground car park features a car lift which takes you to a turn table platform allowing for easy access and convenience to park in your allocated spaces within the stacker.

EXTERIOR

Thames View is beautifully presented from the outset with its contemporary design providing fantastic curb appeal. Presented with paved pathways and a driveway to the garage, as well as plants that add to the attractiveness.


To the rear you have a communal garden which is easily maintainable and also adds a relaxing space for a retreat from the property.

LOCATION


Situated on Grand Parade Leigh-on-Sea, these apartments are just a short stroll from Leighs fashionable Broadway which allows a buyer to indulge in a high quality lifestyle. The property is also within close proximity to Chalkwell station and the seafront.

These particulars are accurate to the best of our knowledge but do not constitute an offer or contract. Photos are for representation only and do not imply the inclusion of fixtures and fittings. The floor plans are not to scale and only provide an indication of the layout.

Duplex Apartment 2 Ground Floor

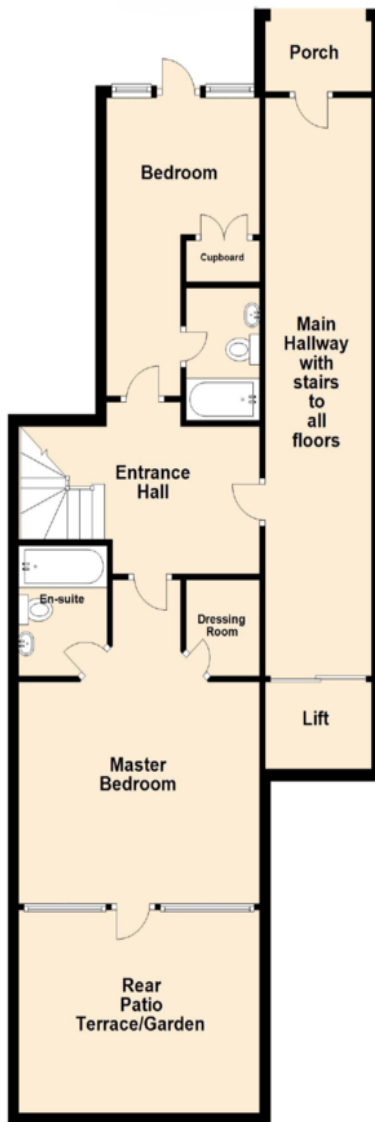

First Floor Duplex Apartment 2

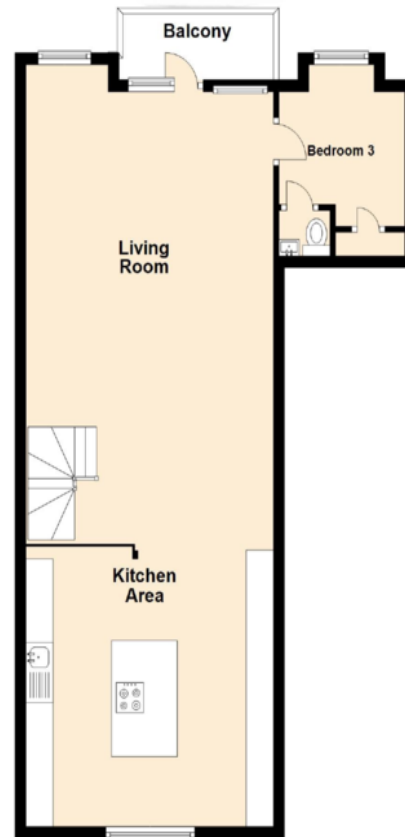

Regulated by RICS

t. 01702 34 11 77
 More than an estate agent
www.hairandson.co.uk

Residential Sales
 190 London Road
 Southend-On-Sea
 Essex SS1 1PJ

