



Plot 1, Castle Loch, Annan Road, Lochmaben, DG11 1JZ

Offers Over £375,000

C&D Rural

Castle Loch Development

- Three bedroom detached bungalow
- New build home
- Finished to a very high standard
- Open plan/kitchen/family dining area
- Master bedroom with en-suite
- Modern air source heat pump and integrated solar panels
- Off road parking and gardens
- Single garage with electric door
- Situated in the lovely town of Lochmaben
- Exceptional views of the Loch

Three bedroom, detached new build bungalow which is to be developed to an incredibly high standard, benefiting from air source heat pump central heating, solar panels, high quality fixtures and fittings, off-street parking and single garage.

Council Tax band: TBD

Tenure: The Heritable (Scottish equivalent of Freehold) title

EPC Rating: N/A

C&D Rural





An excellent opportunity to acquire a new build three bedroom detached bungalow, built to an impressive specification with the highest quality fixtures and fittings throughout. The development will consist of four detached bungalows with single garage, generous gardens and outstanding views of Castle Loch.

These exceptional detached properties have been finished to an exemplary level. The ground floor is finished with a superb engineered oak flooring throughout the living spaces and carpet to the bedrooms. They bungalows benefit from both advanced air source heat pump and solar for the latest in sustainable living.

The Accommodation

The front entrance welcomes a spacious porch with inner door leading a bright and spacious central hallway. The living room is the perfect room for entertaining, with a large window to the front elevation and woodburning stove set within a brick fireplace.

Continuing through, the hallway connects to a bright and spacious open-plan kitchen/diner. The kitchen is fitted with modern kitchen cabinets, finished with a white quartz stone worktop and integrated appliances. Patio doors connect seamlessly to the private rear garden, bringing the outdoors in and creating an ideal space for gatherings in all seasons.

A practical utility room sits just off the kitchen, with direct access to outside, helping to keep everyday living simple and organised.



Perfect for modern family living but with the extra, separate spaces expected for a family home of this calibre. The properties have three generous bedrooms. The master suite is impressive with a generous fully fitted dressing room and stylish ensuite. All the bathrooms are fully tiled in luxury ceramic and porcelain. Externally there is a generous and private rear garden, landscaped and finished with quality paths and patio. To the front, landscaped gardens and a neat driveway enhance the home's kerb appeal. There is off-street parking available and access to a single garage with electric doors.

About The Developer


The builders of this exclusive development are KLLC Contracts who are a family run company and have been delivering quality homes for over 3 decades. Based in Ireland, they have completed upwards in 500 bespoke homes across multiple developments through Ireland and the UK, each one carefully finished with the personality of the homeowner in mind. Their longevity in the industry can be accredited to the relationships they form with their buyers in helping them along the journey of delivering their forever homes.

Location Summary

The building plot is located on the Lochmaben to Annan Road, and is approximately eight miles from Dumfries and five miles from Lockerbie. There are a range of shops and amenities in Lochmaben including a primary school, medical practice, dentist, sailing club, public houses and an 18 hole golf course. A wider range of shops and services are available in nearby Lockerbie and Dumfries. Communications to the area are excellent with train stations at Dumfries, Carlisle and Lockerbie, the latter having direct connections to Edinburgh (1hr), Glasgow (1hr) and London (4hr). The M74 motorway network is available at Lockerbie, and Carlisle can be reached in approximately 30 minutes. Glasgow is around 80 minutes' drive and Edinburgh, about 90 minutes.

What 3 words

///bulldozer.travels.jeering

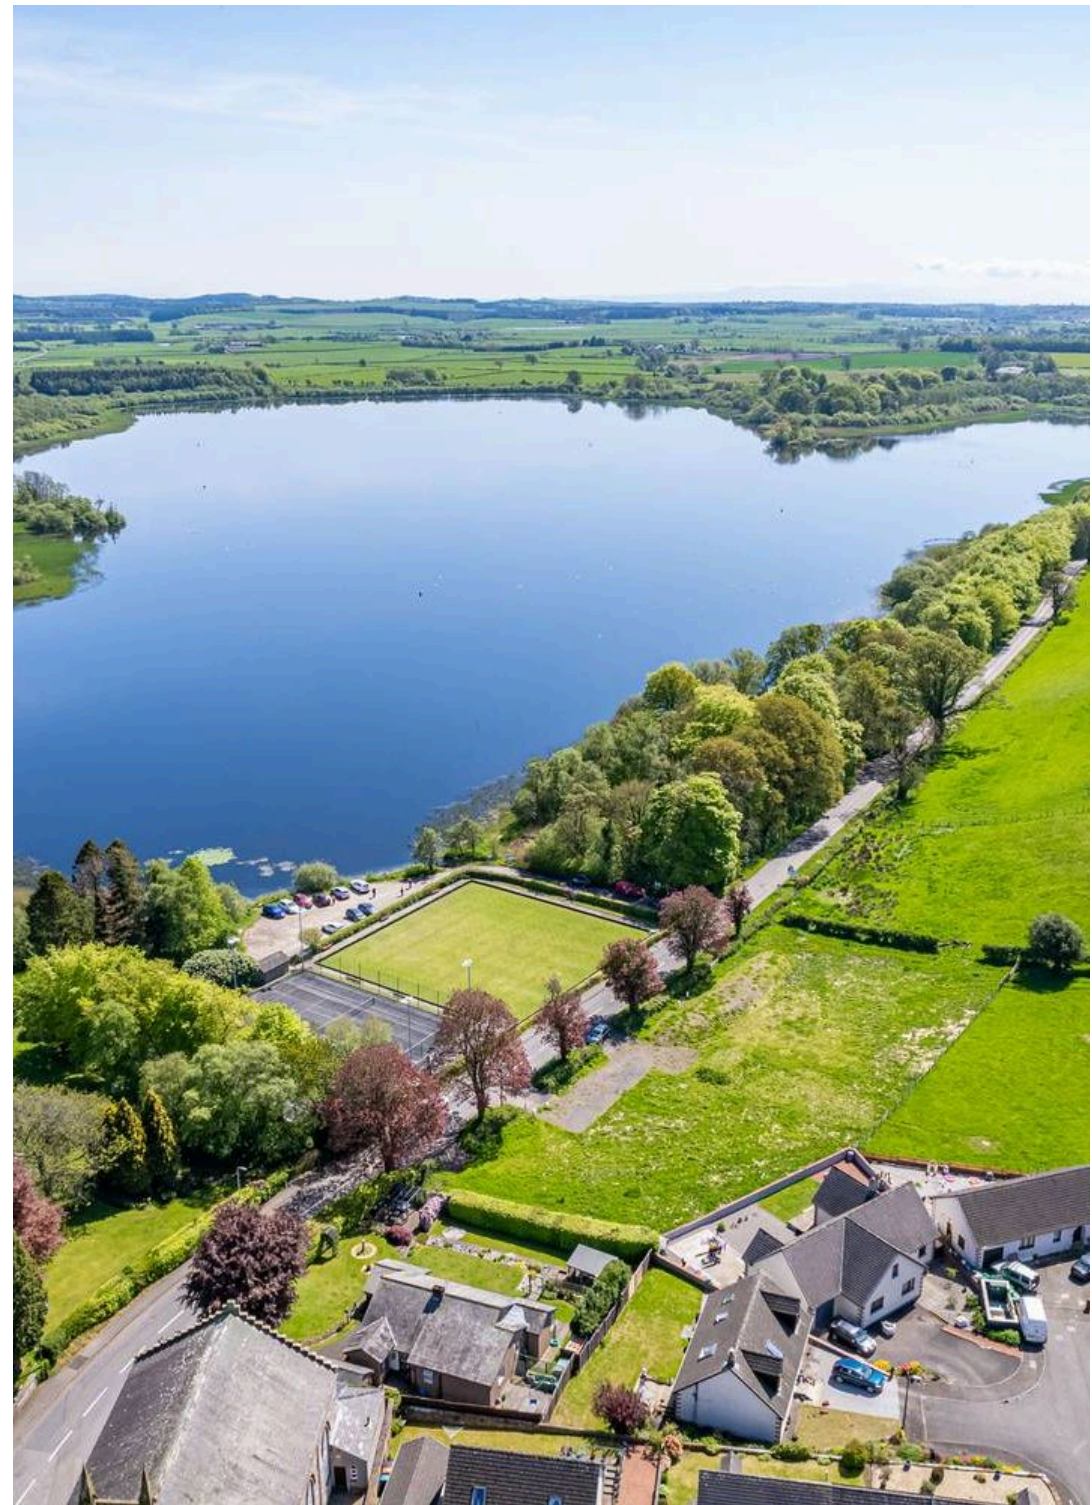










Plot 1, Bungalow at Castle Loch

Approximate Gross Internal Area
1012 sq ft - 94 sq m

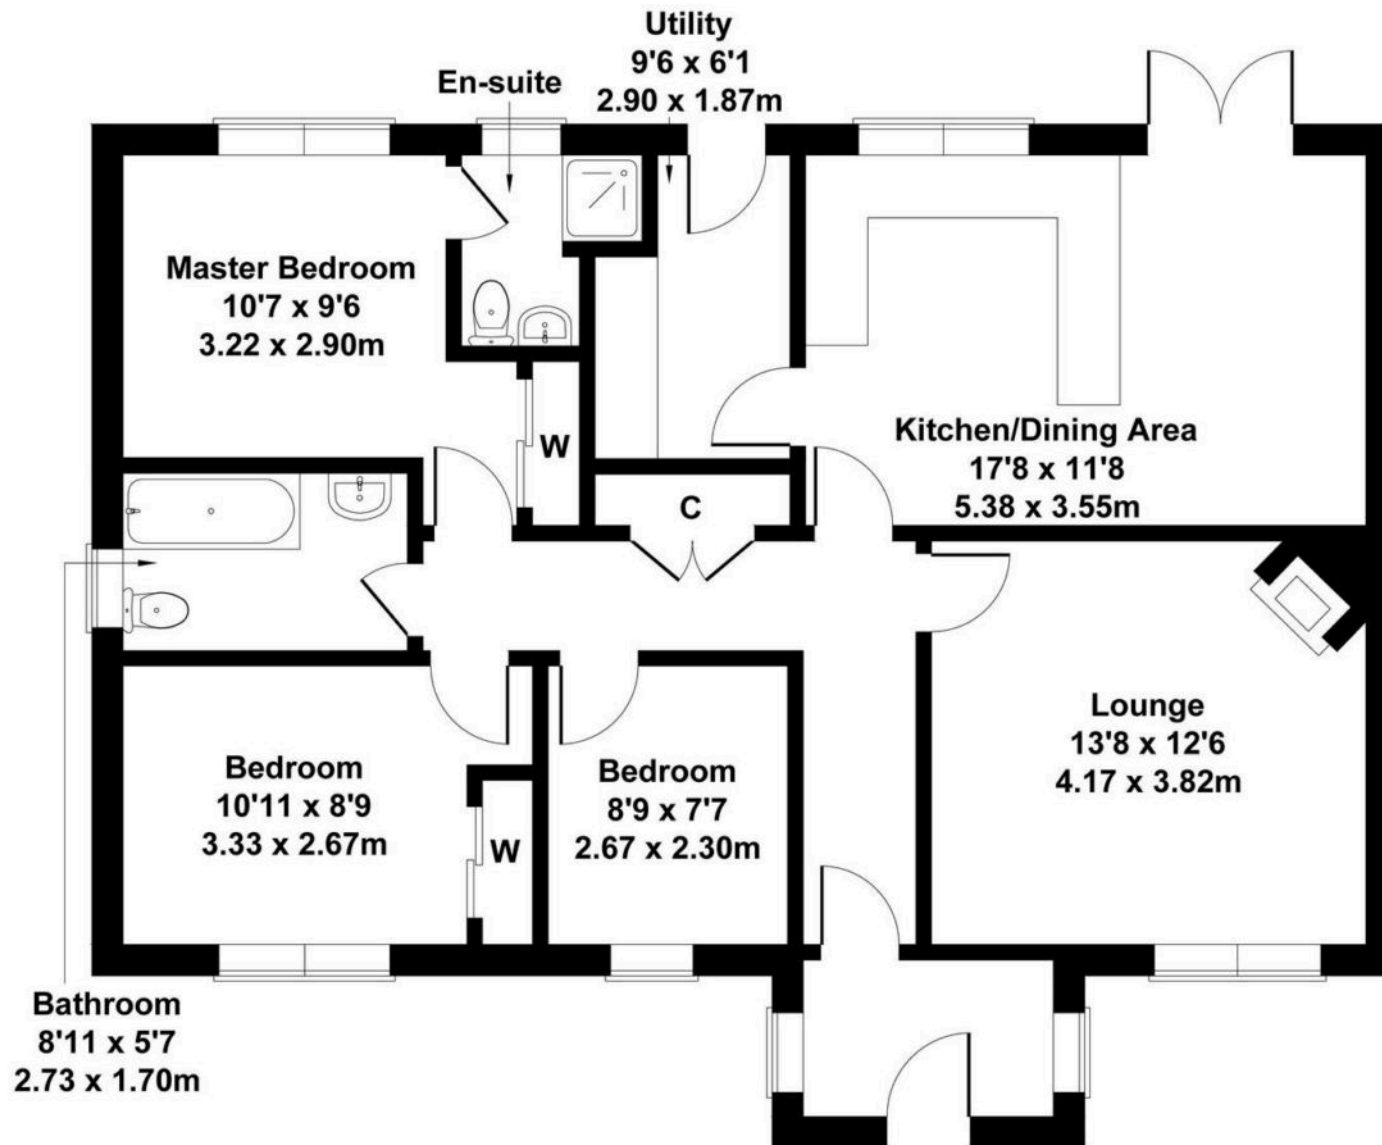

Not to Scale. Produced by The Plan Portal 2025
For Illustrative Purposes Only.

General Remarks & Stipulations

Tenure and Possession: The Heritable (Scottish equivalent of Freehold) title is offered for sale with vacant possession upon completion.

Matters of Title: The property is sold subject to all existing servitude rights, burdens, reservations and wayleaves, including rights of access and rights of way whether contained in the Title Deeds or informally constituted and whether referred to in the General Remarks and Stipulations or not. The Purchaser(s) will be held to have satisfied themselves as to the nature of such servitude rights and others.

Fixtures and Fittings: All standard fixtures and fittings are to be included in the sale.

EPC Rating: TBC

Broadband: Fibre broadband is connected to premises and good mobile coverage available.

Planning: 24/1623/FUL

Services: The plot is serviced by mains water supply, mains electricity, mains sewerage and air source heat pump, with woodburning stove in living room and solar panels are fitted to the roof.

Viewings: Strictly by appointment through the sole selling agents, C&D Rural. Tel 01228 792299.

Offers: Offers should be submitted in Scottish Legal Form to the selling agents. The owner reserves the right to sell without imposing a closing date and will not be bound to accept the highest, or indeed any, offer. All genuinely interested parties are advised to instruct their solicitor to note their interest with the Selling Agents immediately after inspection.

Money Laundering Obligations: In accordance with the Money Laundering Regulations 2017 the selling agents are required to verify the identity of the purchaser at the time an offer is accepted. All offers to purchase a property on a cash basis or subject to mortgage require evidence of source of funds.

Local Authority: Dumfries & Galloway Council, English Street, Dumfries, DG1 2DE. Tel: 03033 333000. The council tax band will be decided upon occupation.

Website and Social Media: Further details of this property as well as all others offered by C&D Rural are available to view on our website www.cdrural.co.uk. For updates and the latest properties like us on [facebook.com/cdrural](https://www.facebook.com/cdrural) and Instagram on [@cdrural](https://www.instagram.com/cdrural).

Referrals: C&D Rural work with preferred providers for the delivery of certain services necessary for a house sale or purchase. Our providers price their products competitively, however you are under no obligation to use their services and may wish to compare them against other providers. Should you choose to utilise them C&D Rural will receive a referral fee: Fisher Financial Associates– arrangement of mortgage & other products/insurances; C&D Rural will receive a referral fee of £50 per mortgage referral. Figures quoted are inclusive of VAT.



Lakeside Townfoot Longtown
Carlisle CA6 5LY

www.cdrural.co.uk

T: 01228 792 299 | E: office@cdrural.co.uk

Important Notice C & D Rural and its clients give notice that:-

1. They are not authorised to make or give any representations or warranties in relation to the property either here or elsewhere, either on their own behalf or on behalf of their client or otherwise. They assume no responsibility for any statement that may be made in these particulars. These particulars do not form any part of an offer or contract and must not be relied upon as statements or representations of fact.
2. Any areas, measurements or distances are approximate. The text photographs and plans are for guidance only and are not necessarily comprehensive. It should not be assumed that the property has all necessary planning, building regulation or other consents. C&D Rural have not tested the services, equipment or facilities. Purchasers must satisfy themselves by inspection or otherwise.