



Gordon Hill | | Enfield | EN2 0QS

Asking Price £690,000



Key features

- EXTENDED FOUR BEDROOM VICTORIAN END OF TERRACE HOME
- BRIGHT & SPACIOUS THROUGH LOUNGE-DINING ROOM
- MODERN FITTED KITCHEN-DINING ROOM
- CONSERVATORY
- FAMILY BATHROOM & EN-SUITE SHOWER TO LOFT ROOM
- OFF STREET PARKING
- GARDEN EXTENDING TO 45.70m/150FT
- CLOSE TO SHOPS, SCHOOLS FOR ALL AGES & TRANSPORT LINKS
- WITHIN EASY REACH OF ENFIELD TOWN, SPORTS & LEISURE FACILITIES

Description

James Hayward are happy to introduce this charming extended property located in the sought-after area of Gordon Hill, Enfield. This delightful Victorian house, offers a perfect blend of old & new with comfort and style. The property is also within easy reach of local shops, some highly regarded schools, Enfield Town centre, Gordon Hill main line station, sports & leisure facilities.

As you step inside, you are greeted by a bright & spacious through lounge-dining room with feature fireplace, ideal for entertaining guests or simply relaxing with your family. The modern fitted kitchen-diner is a chef's dream, providing ample space to whip up delicious meals.

With four bedrooms, there is plenty of room for a growing family or for those who enjoy having a home office or guest room. The two bathrooms, (en-suite to loft room) ensure convenience and privacy for all residents.


One of the highlights of this property is the conservatory, a tranquil space where you can unwind while enjoying views of the outdoors. Additionally, the off-street parking adds a touch of convenience to your daily routine.

This extended four-bedroom Victorian, end of terrace house is a rare find and offers a wonderful opportunity to create a warm and inviting home. Don't miss out on the chance to make this property your own and enjoy the best of what Gordon Hill has to offer.

Directions



Beautifully presented, extended four bedroom family home, with off street parking, long garden, two bathrooms and kitchen-diner; close to transport links, schools, shops, sports & leisure facilities

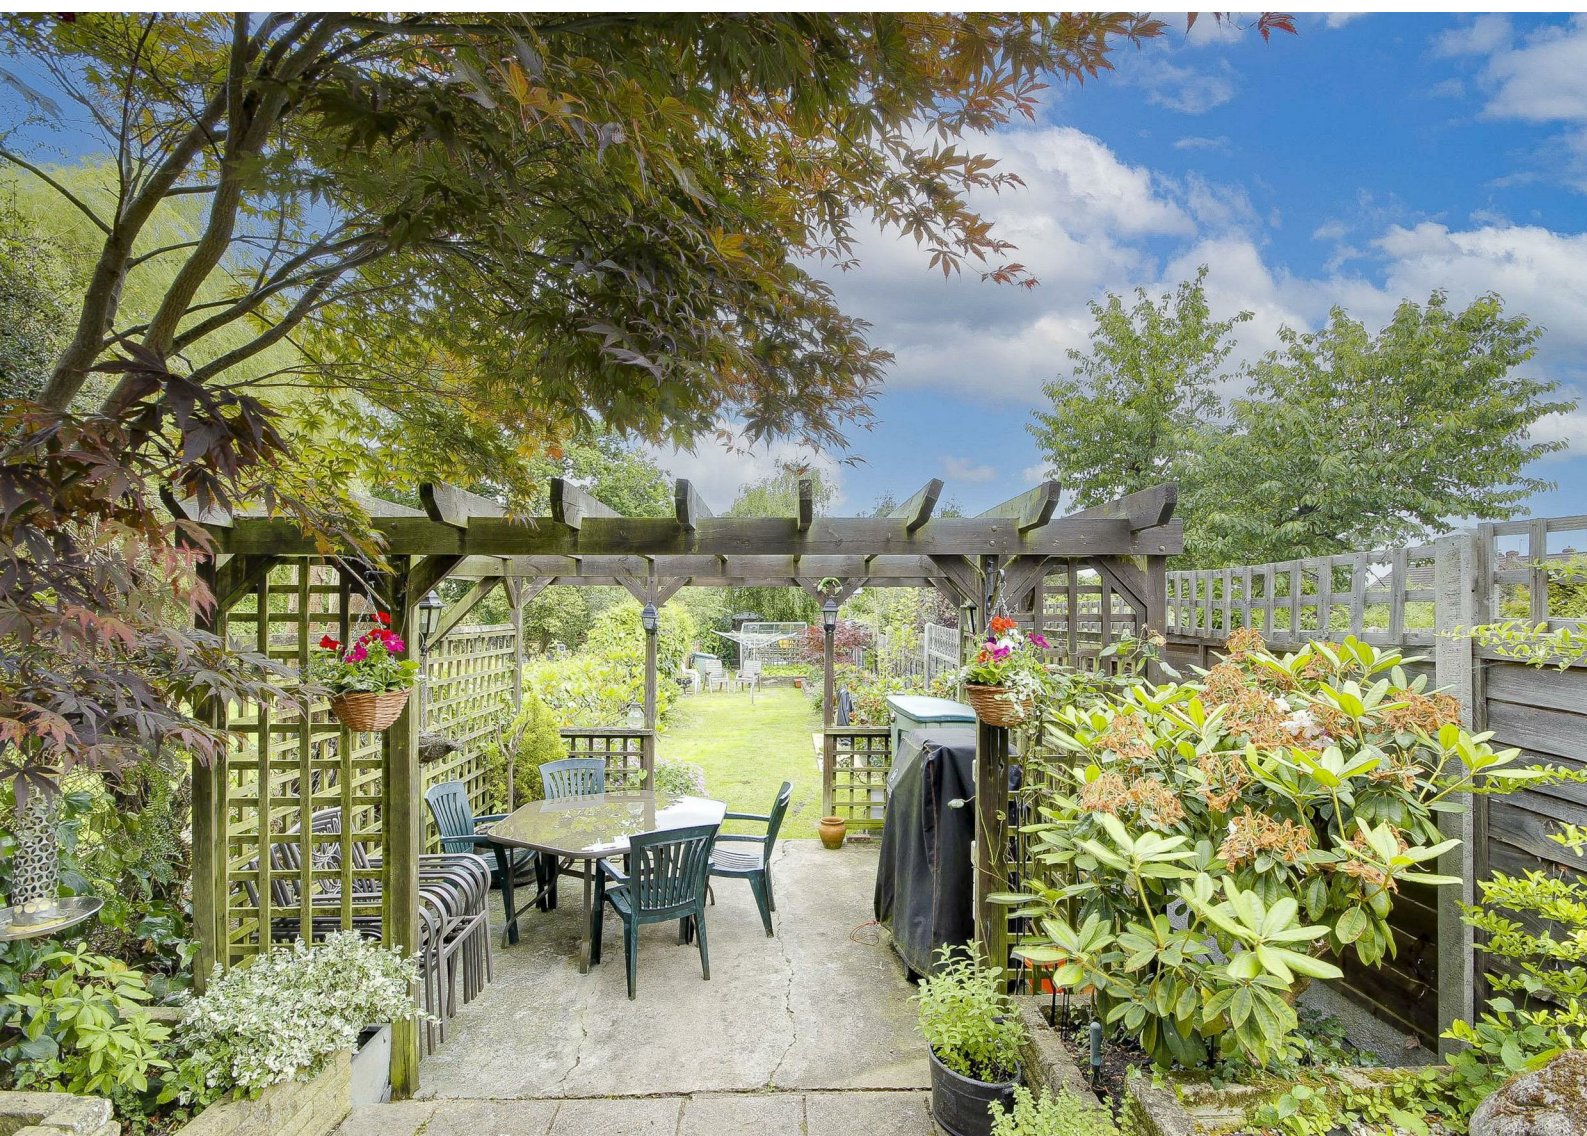


Floor plans



Gordon Hill, EN2

Approximate Gross Internal Floor Area : 135.90 sq m / 1462.81 sq ft
(Excluding Eaves Storage)
Illustration for identification purposes only, measurements are approximate, not to scale.

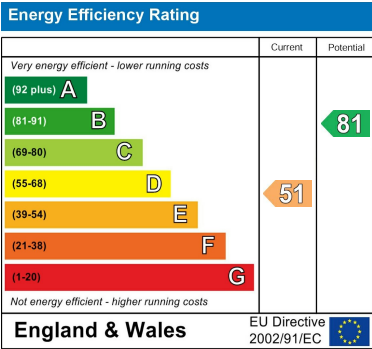

181 Chase Side
Enfield
Greater London
EN2 0PT
020 8367 4000
sales@james-hayward.com
James-Hayward.com