



Helena Avenue

Whitley Bay, NE26 2BB

A well presented two bedroom ground floor flat situated on Helena Avenue, a pedestrianised street in Whitley Bay. Ideally located just off the sea front and the many benefits of Whitley bay town centre. The accommodation comprises; entrance hall, lounge with feature fireplace, kitchen, two double bedrooms and a bathroom/WC. Externally there are gardens to the front and a yard to the rear. The property benefits from gas central heating and double glazing. Viewing is essential.



Asking Price £189,950



0191 257 6823

www.fresh.property

hello@fresh.property

63 Church Way, North Shields, Tyne & Wear, NE29 0AE



Zoopla

rightmove

PrimeLocation

OnTheMarket.com

A well presented two bedroom ground floor flat situated on Helena Avenue, a pedestrianised street in Whitley Bay. Ideally located just off the sea front and the many benefits of Whitley bay town centre. The accommodation comprises; entrance hall, lounge with feature fireplace, kitchen, two double bedrooms and a bathroom/WC. Externally there are gardens to the front and a yard to the rear. The property benefits from gas central heating and double glazing. Viewing is essential.

Front Garden


Laid to lawn with borders and path to front door.

Entrance Lobby

Via double glazed door, feature stain glass door to:

Entrance Hall

Picture rail and coving to ceiling, built in cupboard and radiator with cover.

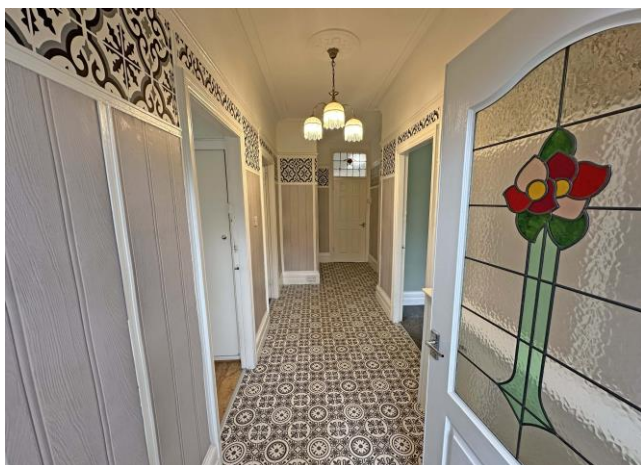

Lounge

Feature fire place with marble effect surround and tiled insert, radiator and double glazed window front.



Kitchen

Matching base and wall units with work surfaces over, stainless steel sink and drainer with mixer tap, built in oven, four ring gas hob with extractor fan over and plumbing for a washing machine. Radiator with cover, double glazed window to rear and double glazed door to rear.



Bedroom One

Radiator, built in wardrobe and feature double glazed bay window



0191 257 6823

www.fresh.property

hello@fresh.property

63 Church Way, North Shields, Tyne & Wear, NE29 0AE



Zoopla

rightmove

PrimeLocation

OnTheMarket.com

Bedroom Two

Radiator and double glazed window.



Rear Yard

Gate to lane.



Bathroom

Panelled bath with mixer tap and shower over, low level WC with integrated hand wash basin, extractor fan and frosted double glazed window.



Please Note: All measurements are approximate and quoted in metric with imperial equivalents and for general guidance only and whilst every attempt has been made to ensure accuracy, they must not be relied on. The fixtures, fittings and appliances referred to have not been tested and therefore no guarantee can be given that they are in working order. Internal photographs are reproduced for general information and it must not be inferred that any item shown is included with the property.

Thinking of Moving?

Fresh can help you;

- Sell your home
- Arrange a mortgage
- Select a local solicitor

Call our team to see how we can help

0191 257 6823

www.fresh.property

hello@fresh.property

63 Church Way, North Shields, Tyne & Wear, NE29 0AE



Zoopla


rightmove

PrimeLocation

OnTheMarket.com

Ground Floor

Approx. 71.1 sq. metres (765.2 sq. feet)

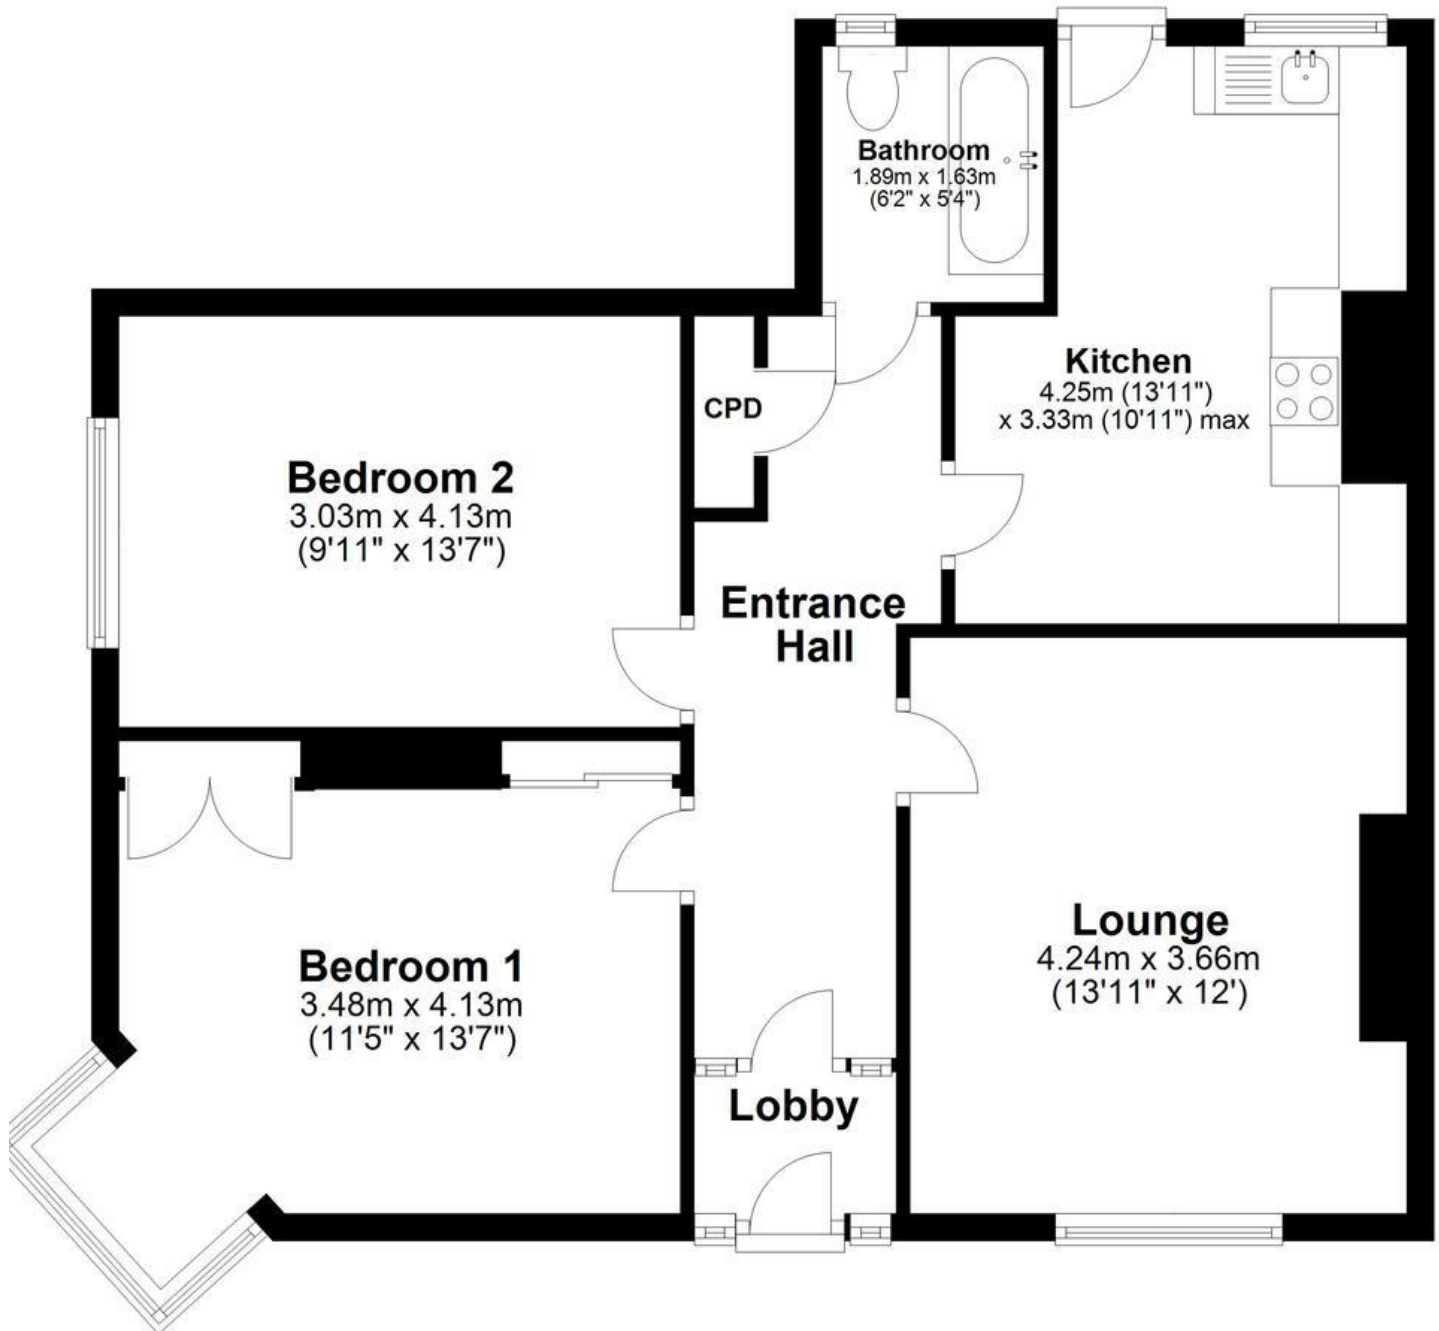

Total area: approx. 71.1 sq. metres (765.2 sq. feet)

The floor plan is for illustrative purposes and is not to scale. Where measurements are shown, these are approximate and should not be relied upon. Sanitary ware and kitchen fittings are representative only and approximate to actual position, shape and style. No liability is accepted in respect of any consequential loss arising from the use of this plan.

0191 257 6823

www.fresh.property

hello@fresh.property

63 Church Way, North Shields, Tyne & Wear, NE29 0AE



Zoopla

rightmove

PrimeLocation

onTheMarket.com