



## Belsize Lane

Belsize Park, NW3

Asking Price £2,300,000

A really lovely four bedroom, three bathroom semi-detached house offering a 24'9 x 18'2 reception room with direct access to a pretty 43' garden, a front garden and a garage.

This delightful house is superbly located just 0.3 miles from Swiss Cottage Underground (Jubilee Line) and 0.6 miles from Belsize Park Underground (Northern Line). Belsize Village, a lovely pedestrianised Village area with independent shops, cafes and restaurants is located just 0.3 miles away.




# Belsize Lane

Belsize Park, NW3

- Semi-detached house
- Four bedrooms
- Three bathrooms
- 24'9 x 18'2 reception room
- Pretty 43' garden
- Garage
- 0.3 miles from Swiss Cottage Underground (Jubilee Line)
- 0.6 miles from Belsize Park Underground (Northern Line).
- 0.3 miles to Belsize Village






**Tenure:** Freehold  
**Service Charge:** £0  
**Ground Rent:** £0  
**Local Authority:** London Borough Of Camden  
**Council Tax Band:** G

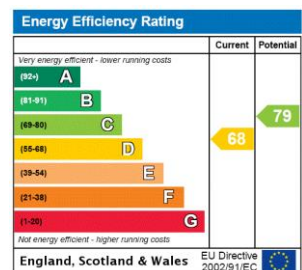

### *Chestertons Hampstead Sales*

55-56 Hampstead High Street  
Hampstead  
NW3 1QH  
hampstead@chestertons.co.uk  
020 7794 3311  
chestertons.co.uk

**Belsize Lane, NW3**

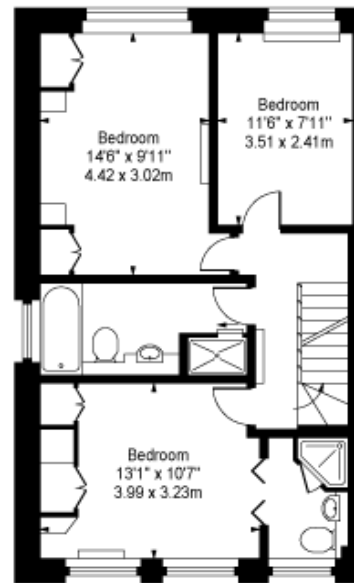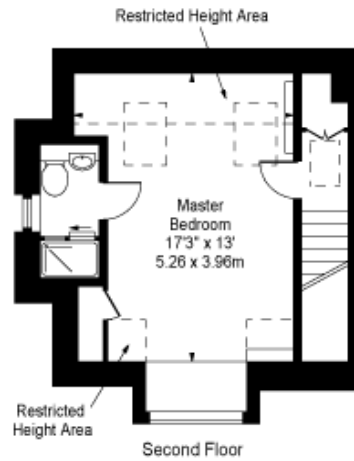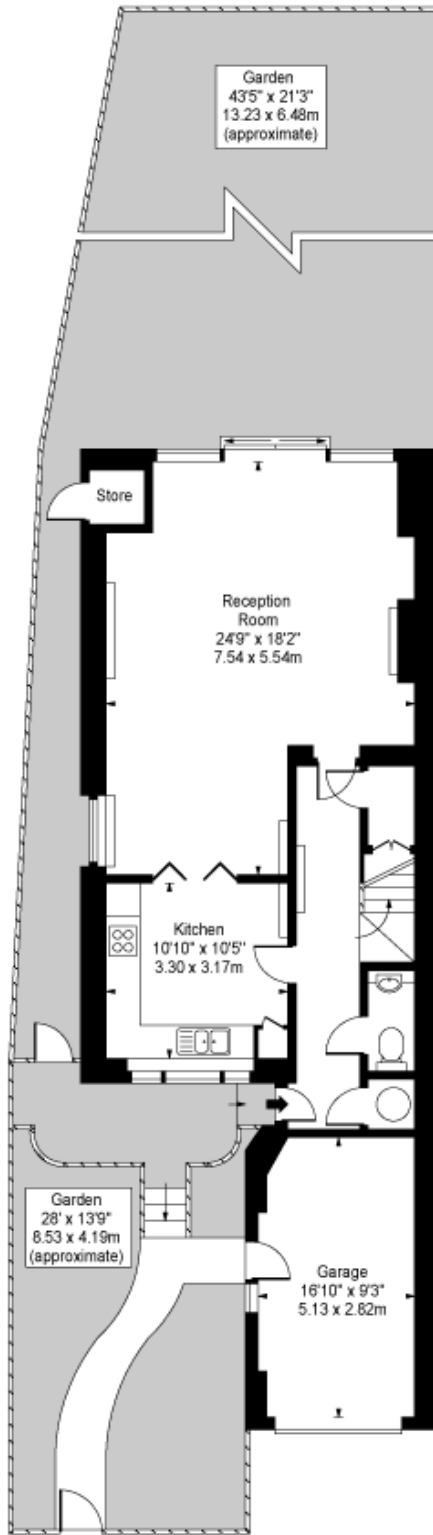

**Approx Gross Internal Area 1710 Sq Ft - 158.86 Sq M**

(Including Garage & Restricted Height Area)

For Illustration Purposes Only - Not To Scale

[www.goldlens.co.uk](http://www.goldlens.co.uk)

Prepared for Chestertons

Ref. No. 001598

