



Denning Road

Hampstead Village, NW3

Asking Price £1,195,000

Accessed via its own private entrance, a two bedroom, two bathroom garden flat featuring a 53' private garden.

The property further benefits form a share of the freehold.

Denning Road is a quiet residential turning ideally located approximately 300 yards from the varied shops cafes & restaurants that Hampstead Village (Northern Line) provides. The open acres of Hampstead Heath are also located just 100 yards.

Sole agent.



Denning Road

Hampstead Village, NW3

- Two bedrooms & two bathrooms
- Private garden
- Share of freehold
- 300 yards to Hampstead Village
- 100 yards to Hampstead Heath
- Chain free



Tenure: Share of Freehold and a lease of 89 years remaining.

Service Charge: £500 per annum for building insurance. 26% share of the building's outgoings.

Ground Rent: £0

Local Authority: Camden

Council Tax Band: F

Score	Energy rating	Current	Potential
92+	A		
81-91	B		
69-80	C	72 C	76 C
55-68	D		
39-54	E		
21-38	F		
1-20	G		

Chestertons Hampstead Sales

55-56 Hampstead High Street

Hampstead


NW3 1QH

hampstead@chestertons.co.uk

020 7794 3311

[chestertons.co.uk](https://www.chestertons.co.uk)

Denning Road,
Hampstead Village, NW3

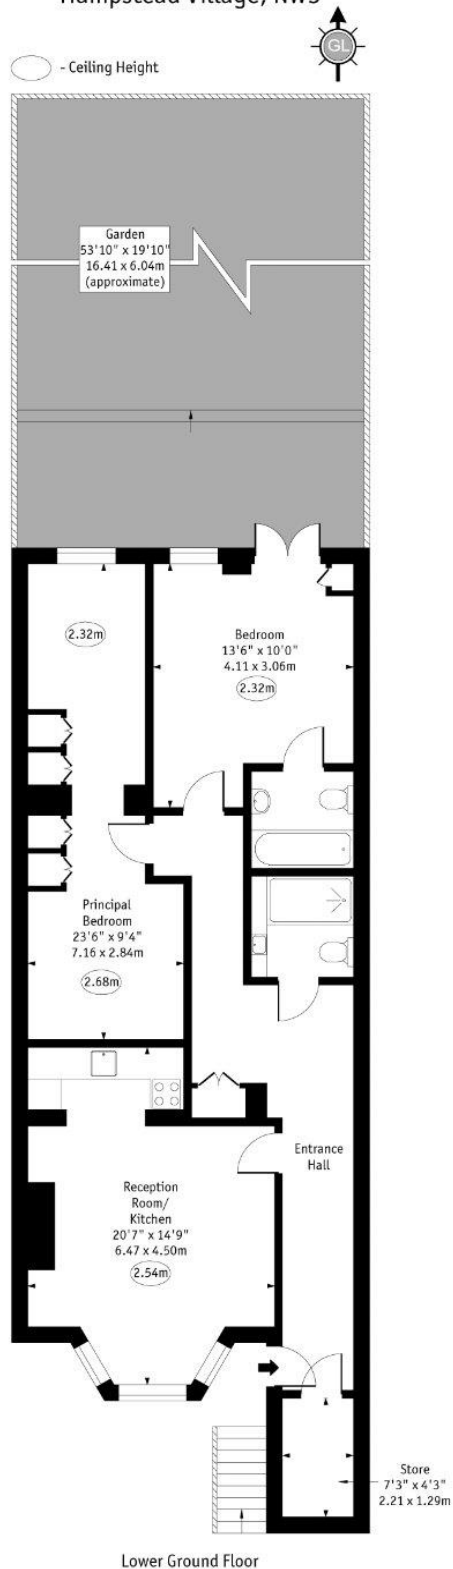

Approx Gross Internal Area 980 Sq Ft - 91.04 Sq M

Every attempt has been made to ensure the accuracy of the floor plan shown. However, all measurements, fixtures, fittings, and data shown are approximate interpretations and for illustrative purposes only. Measured according to the RICS. Not To Scale.
www.goldlens.co.uk
Ref. No. 029038WIH

Chesterton UK Services Limited trading as Chestertons for themselves and for the vendor of this property whose agents they are, give notice that (i) these particulars do not constitute any part of an offer or contract, (ii) all statements contained within these particulars are made without responsibility on the part of Chestertons or the vendor, (iii) whilst made in good faith, none of the statements contained within these particulars are to be relied upon as a statement or representation of fact, (iv) any intending purchasers must satisfy themselves by inspection or otherwise as to the correctness of each of the statements contained within these particulars, (v) the vendor does not make or give either Chestertons or any person in their employment any authority to make or give representation or warranty whatsoever in relation to this property. Wide angle lenses may be used. ©Copyright Chestertons | Chesterton UK Services Limited | Registered Office 40 Connaught Street, Hyde Park, London W2 2AB Registered Company Number 05334580.



This paper is
100% recyclable