



Redington Gardens

Hampstead, NW3

Asking Price £1,550,000

Situated on the ground floor of this magnificent period house is this three bedroom, two bathroom ground floor flat spanning 1,500 square feet of lateral accommodation.

Redington Gardens is a quiet residential turning located off Redington Road and just 0.5 miles from the shops, cafes and restaurants that Hampstead Village provides.

CHESTERTONS



Redington Gardens

Hampstead, NW3

- Ground floor flat
- Three bedrooms & two bathrooms
- South facing patio
- Allocated off street parking
- Share of freehold and a long lease
- 0.5 miles to Hampstead Village




Tenure: Share of Freehold and a lease of 958 years 11 months remaining.

Service Charge: £3,000 per annum

Ground Rent: £0

Local Authority: Camden

Council Tax Band: G

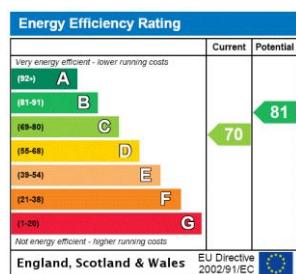

Chestertons Hampstead Sales

55-56 Hampstead High Street

Hampstead


NW3 1QH

hampstead@chestertons.co.uk

020 7794 3311

chestertons.co.uk

Redington Gardens, NW3

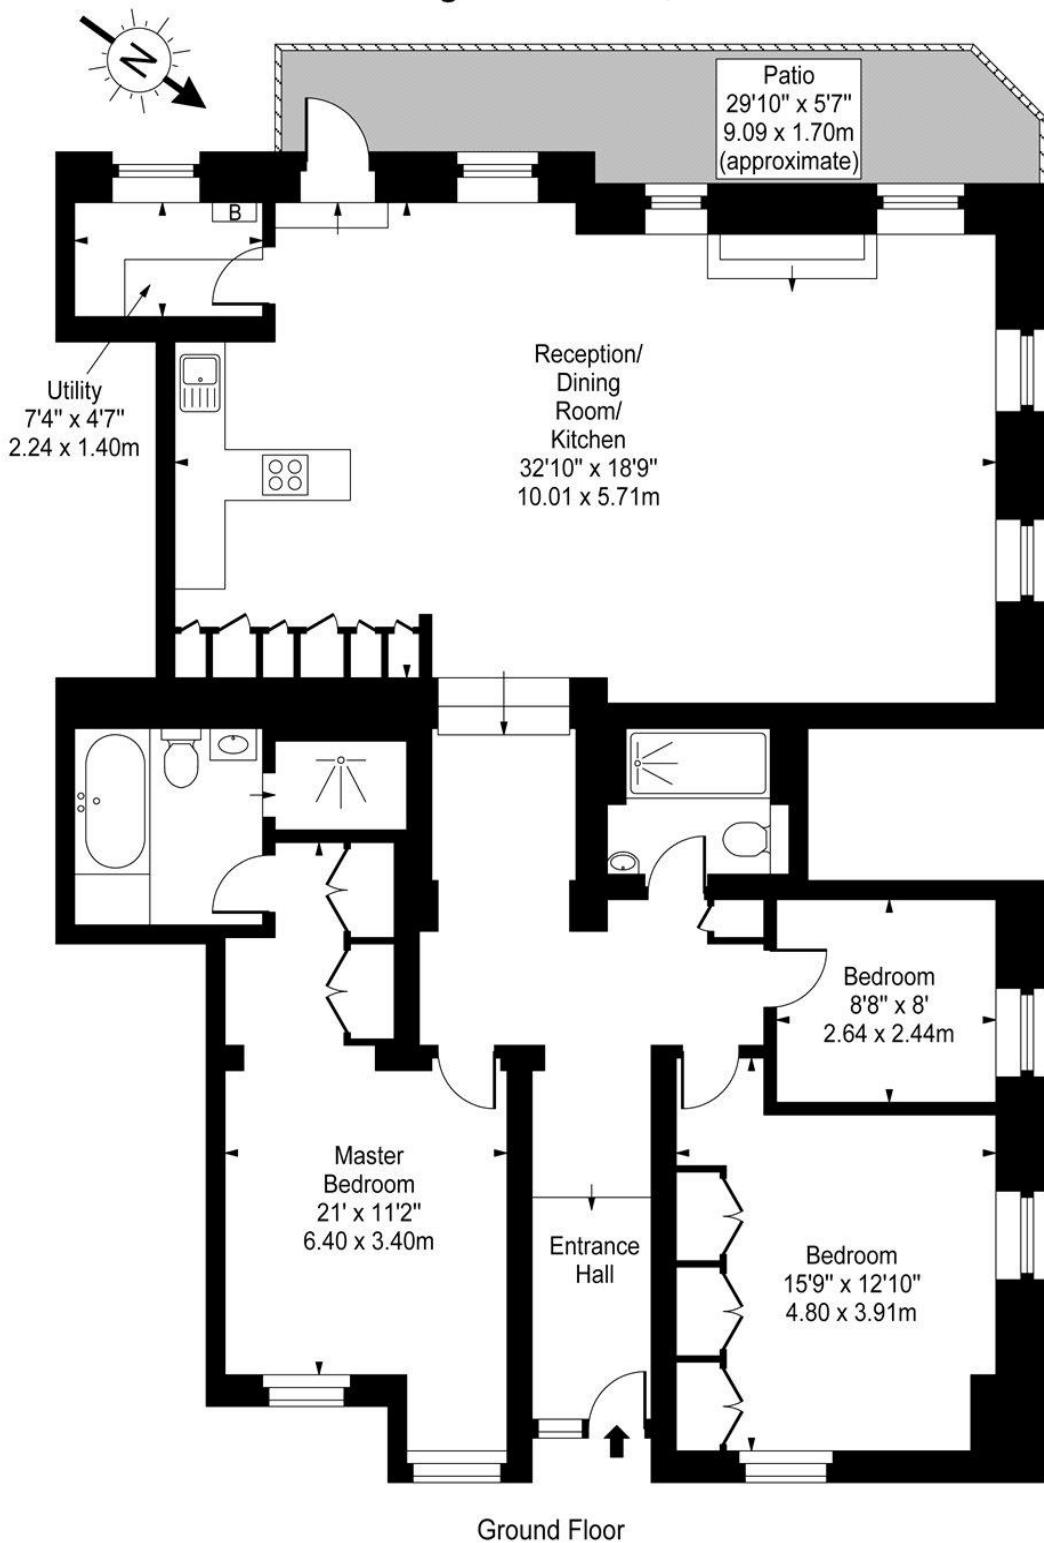

Approx Gross Internal Area **1500 Sq Ft - 139.35 Sq M**

For Illustration Purposes Only - Not To Scale

www.goldlens.co.uk

Prepared for Chestertons

Ref. No. 010655.1J

Chesterton UK Services Limited trading as Chestertons for themselves and for the vendor of this property whose agents they are, give notice that (i) these particulars do not constitute any part of an offer or contract, (ii) all statements contained within these particulars are made without responsibility on the part of Chestertons or the vendor, (iii) whilst made in good faith, none of the statements contained within these particulars are to be relied upon as a statement or representation of fact, (iv) any intending purchasers must satisfy themselves by inspection or otherwise as to the correctness of each of the statements contained within these particulars, (v) the vendor does not make or give either Chestertons or any person in their employment any authority to make or give representation or warranty whatsoever in relation to this property. Wide angle lenses may be used. ©Copyright Chestertons | Chesterton UK Services Limited | Registered Office 40 Connaught Street, Hyde Park, London W2 2AB Registered Company Number 05334580.



This paper is
100% recyclable