



Rose Joan Mews


West Hampstead, NW6

Asking Price £890,000

A contemporary two bedroom freehold house presented in excellent condition throughout with the benefit of off-street parking.

The property is located just off Fortune Green Road offering immediate access to local shops and restaurants and located just 0.7 miles from the Jubilee Line.

CHESTERTONS

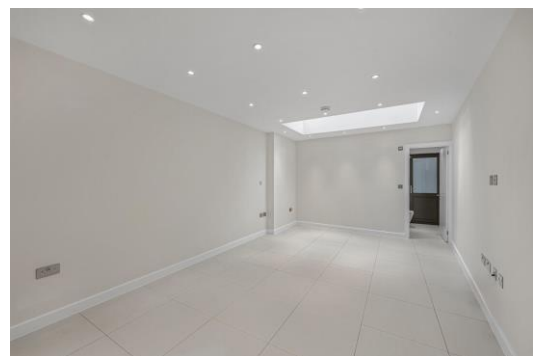

Rose Joan Mews

West Hampstead, NW6

- Modern house
- Two bedrooms & one bathroom
- Underfloor heating
- Courtyard
- Off-street parking
- Freehold
- 0.1 miles to shops
- 0.7 miles to the Jubilee Line




Tenure: Freehold
Service Charge: £0
Ground Rent: £0
Local Authority: Camden
Council Tax Band: E

Score	Energy rating	Current	Potential
92+	A		
81-91	B		
69-80	C	80 C	82 B
55-68	D		
39-54	E		
21-38	F		
1-20	G		

Chestertons Hampstead Sales

55-56 Hampstead High Street
Hampstead
NW3 1QH
hampstead@chestertons.co.uk
020 7794 3311
chestertons.co.uk

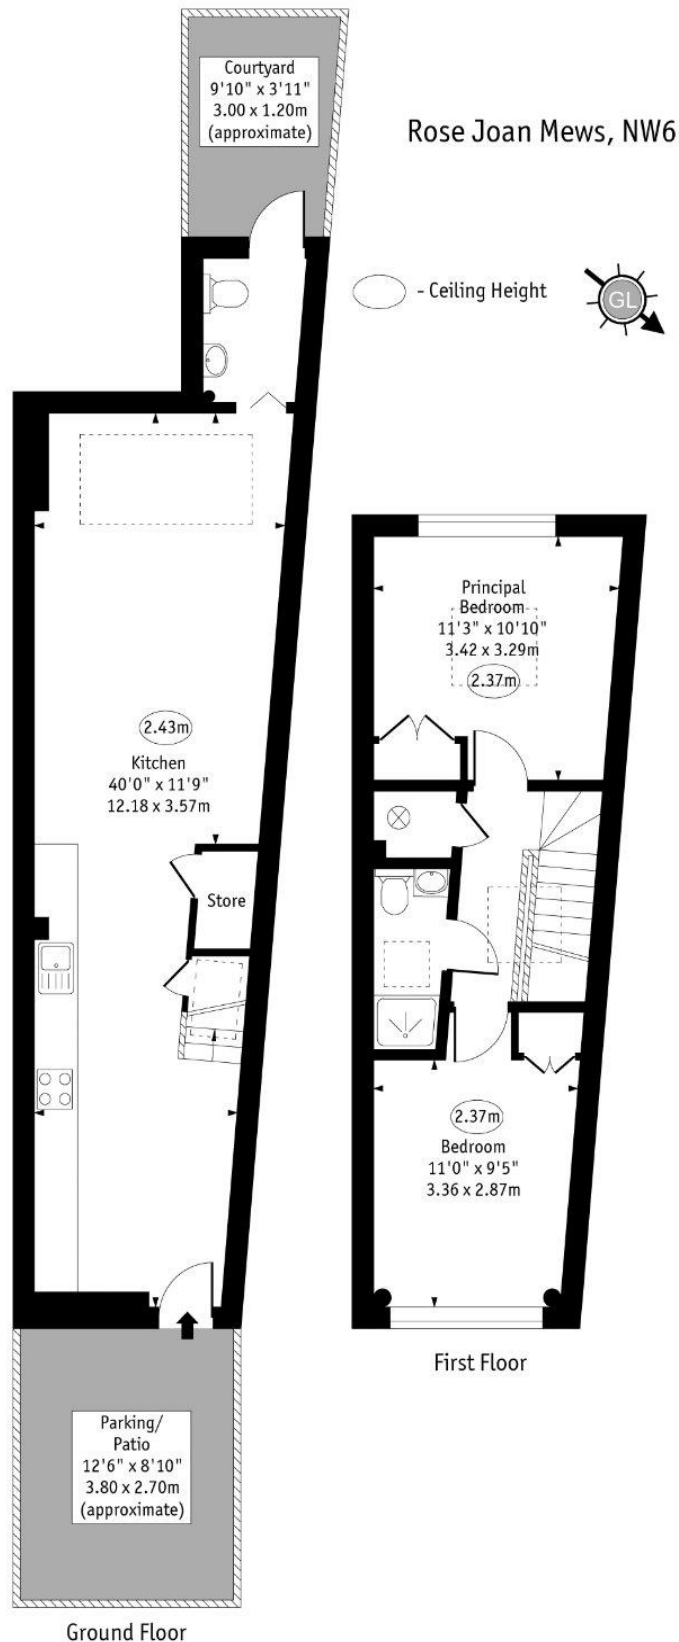

Approx Gross Internal Area 775 Sq Ft - 72.04 Sq M

Every attempt has been made to ensure the accuracy of the floor plan shown.
However, all measurements, fixtures, fittings, and data shown are approximate interpretations and
for illustrative purposes only. Measured according to the RICS. Not To Scale.
www.goldlens.co.uk
Ref. No. 0294993H