



# Constantine Road

South End Green, NW3

Asking Price £880,000


A stunning and contemporary two double bedroom raised ground floor flat with direct access to a private landscaped patio garden.

Among the many features of this beautiful flat, the principal bedroom boasts high ceilings, built in wardrobes and window shutters. The internal living space blends seamlessly with the outdoor space with access via bi-fold doors to a low maintenance private landscaped garden.

The property is superbly located just 0.1 miles from the numerous restaurants, cafes and shops, that the area of South End Green provides, including Marks & Spencer.

Sole agent.

**CHESTERTONS**

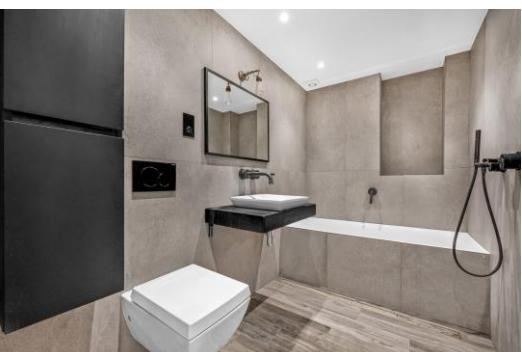

# Constantine Road

## South End Green, NW3

- Stunning raised ground floor flat
- Two bedrooms & one bathroom
- High specification
- Private patio garden
- Share of freehold
- 0.1 miles to shops & amenities




**Tenure:** Share of Freehold and a lease of 998 years remaining

**Service Charge:** No service charge

**Ground Rent:** £0

**Local Authority:** Camden

**Council Tax Band:** D

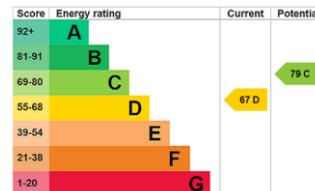

### Chestertons Hampstead Sales

55-56 Hampstead High Street

Hampstead

NW3 1QH


[hampstead@chestertons.co.uk](mailto:hampstead@chestertons.co.uk)

020 7794 3311

[chestertons.co.uk](http://chestertons.co.uk)

## Constantine Road, NW3

○ - Ceiling Height

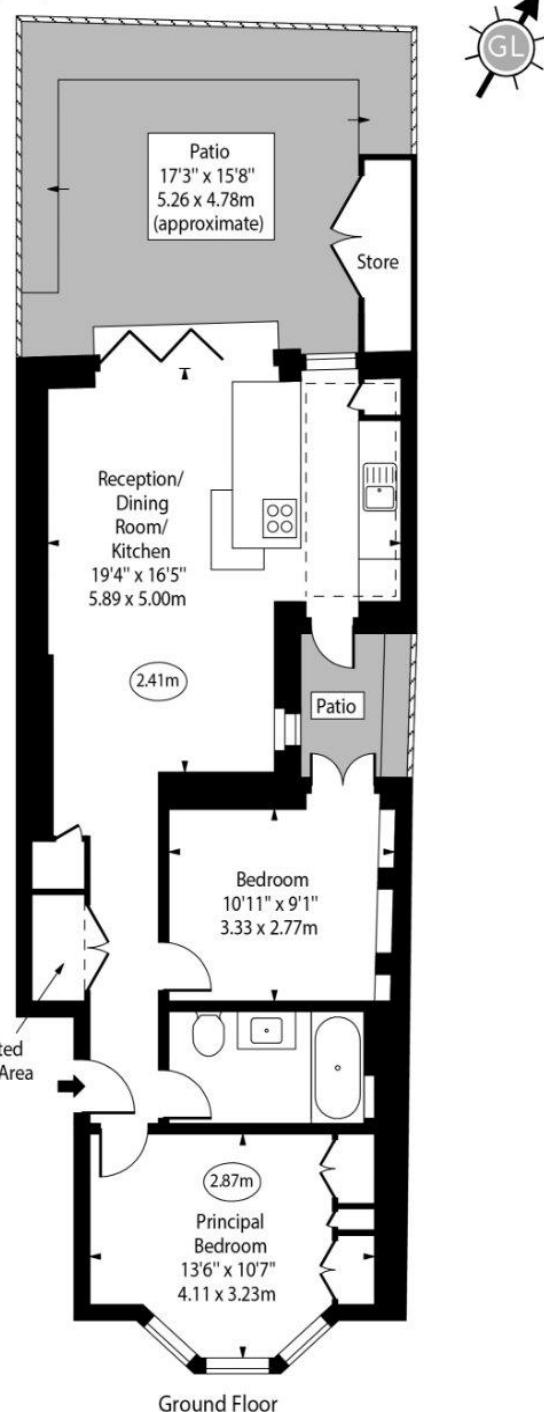

Approx Gross Internal Area 635 Sq Ft - 58.99 Sq M

Approx. Floor Area Including Restricted Heights 648 Sq Ft - 60.20 Sq M  
(Excluding Store)

Every attempt has been made to ensure the accuracy of the floor plan shown.  
However, all measurements, fixtures, fittings, and data shown are approximate interpretations and  
for illustrative purposes only. Measured according to the RICS. Not To Scale.

[www.goldlens.co.uk](http://www.goldlens.co.uk)

Prepared for Chestertons  
Ref. No. 029408K

Chesterton UK Services Limited trading as Chestertons for themselves and for the vendor of this property whose agents they are, give notice that (i) these particulars do not constitute any part of an offer or contract, (ii) all statements contained within these particulars are made without responsibility on the part of Chestertons or the vendor, (iii) whilst made in good faith, none of the statements contained within these particulars are to be relied upon as a statement or representation of fact, (iv) any intending purchasers must satisfy themselves by inspection or otherwise as to the correctness of each of the statements contained within these particulars, (v) the vendor does not make or give either Chestertons or any person in their employment any authority to make or give representation or warranty whatsoever in relation to this property. Wide angle lenses may be used. ©Copyright Chestertons | Chesterton UK Services Limited | Registered Office 40 Connaught Street, Hyde Park, London W2 2AB Registered Company Number 05334580.



This paper is  
100% recyclable