



Andsell Terrace
Kensington, W8

CHESTERTONS





A stunning four bedroom Victorian townhouse which enjoys east to west facing light situated in this secluded street close to Kensington High Street.

The house is arranged over five floors and has been refurbished to an extremely high standard offering luxurious accommodation measuring circa 3,033 Sqft (281 Sqm).


The ground floor comprises a custom made Charles York walnut kitchen with granite work tops, open plan family room at the front of the property and a dining room which has direct access via bi-folding doors onto a charming patio. The first floor comprises of a double reception room laid with exquisite walnut parquet flooring, fourth bedroom/study and a guest cloakroom.

The master bedroom suite is located on the second floor and benefits from a large walk-in dressing room and ensuite bathroom. The top floor comprises the second & third bedrooms, family bathroom and access from the landing takes you up via an electric roof light to an incredible roof terrace featuring 360 degree views of the surrounding area.

The lower level reception room/home cinema/home gym/play room with Bowers & Wilkins surround sound, storeroom and utility room. The house boasts underfloor heating, centralised vacuum system and a dumb waiter to all 5 floors.

- 4 Bedrooms, 2 Bathrooms, 1 Shower room
- Open plan kitchen/dining room, Family room
- Reception room, Guest WC
- Patio, Large roof terrace

Asking Price £5,650,000

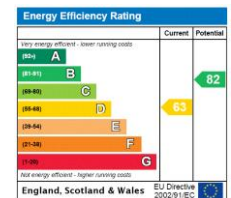


Tenure: Freehold
Service Charge: £0
Ground Rent: £0
Local Authority: Royal Borough of Kensington & Chelsea
Council Tax Band: H

Chestertons Kensington Sales
 116 Kensington High Street
 London
 W8 7RW
 kensington@chestertons.co.uk
 020 7937 7244
 chestertons.co.uk

Ansdell Terrace, W8

Approximate gross internal area
3033 sq ft / 281.77 sq m

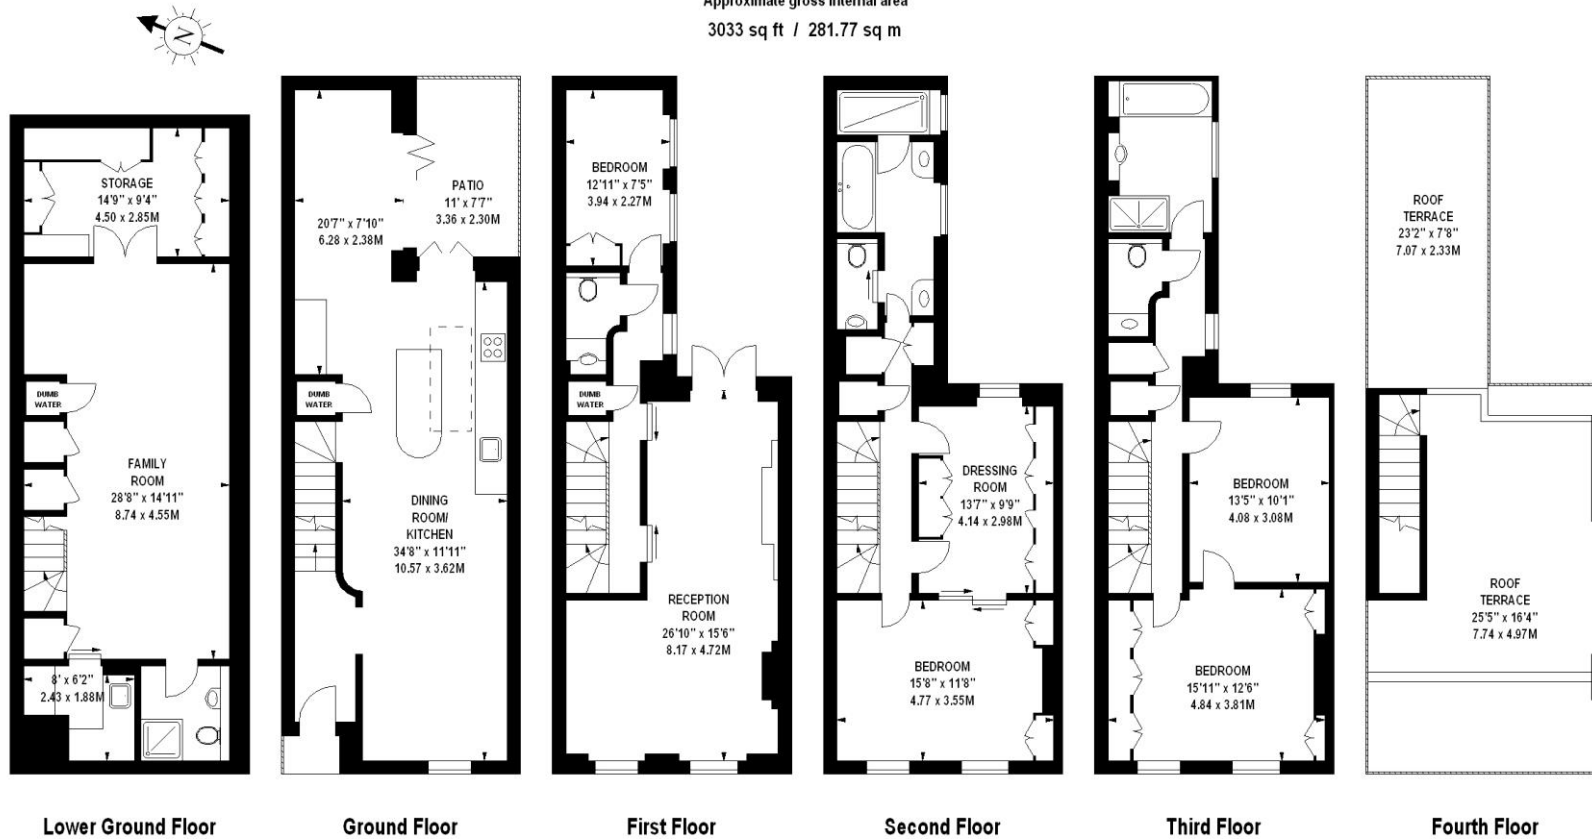

The floor plan is not to scale and measurements and areas shown are approximate and therefore should be used for illustrative purposes only. The plan has been prepared in accordance with the RICS code of Measuring Practice and whilst we have confidence in the information produced, it must not be relied on. If there is any aspect of particular importance, you should carry out or commission your own inspection of the property.
 Copyright of FeaturePRO.

Chesterton UK Services Limited trading as Chestertons for themselves and for the vendor of this property whose agents they are, give notice that (i) these particulars do not constitute any part of an offer or contract, (ii) all statements contained within these particulars are made without responsibility on the part of Chestertons or the vendor, (iii) whilst made in good faith, none of the statements contained within these particulars are to be relied upon as a statement or representation of fact, (iv) any intending purchasers must satisfy themselves by inspection or otherwise as to the correctness of each of the statements contained within these particulars, (v) the vendor does not make or give either Chestertons or any person in their employment any authority to make or give representation or warranty whatsoever in relation to this property. Wide angle lenses may be used. ©Copyright Chestertons | Chesterton UK Services Limited | Registered Office 40 Connaught Street, Hyde Park, London W2 2AB Registered Company Number 05334580.



This paper is
100% recyclable