



Upper Richmond Road

Putney, SW15

Asking Price £500,000

Beautifully presented throughout, this property comprises a spacious reception room, double bedroom, bathroom and a modern kitchen which leads directly onto the private garden.

CHESTERTONS



Upper Richmond Road

Putney, SW15

- Large South facing garden
- Spacious living room
- Modern kitchen with stone counter tops
- One bedroom ground floor flat
- Fantastic high ceilings
- Off street parking
- Potential to extend



Recently refurbished one bedroom garden apartment.

Beautifully presented throughout, the property comprises a spacious reception room, a double bedroom, bathroom and a modern kitchen which leads directly onto the private garden.

The property is well located providing residents easy access to the plethora of amenities Putney has to offer including shops, bars, restaurants and cafes. Putney mainline station and East Putney Tube station provide easy access to London.


Tenure: Leasehold – expires 16/07/2105

Service Charge: 956.60 p.a.

Ground Rent: Peppercorn

Local Authority: Wandsworth

Council Tax Band: D

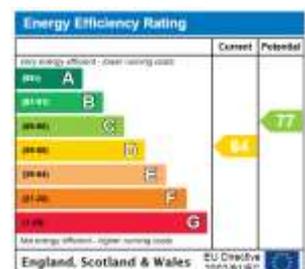

Chestertons Putney Sales

153 Upper Richmond Road

London

SW15 2TX


putney@chestertons.co.uk

020 8246 5959

chestertons.co.uk

Upper Richmond Road, SW15

○ - Ceiling Height

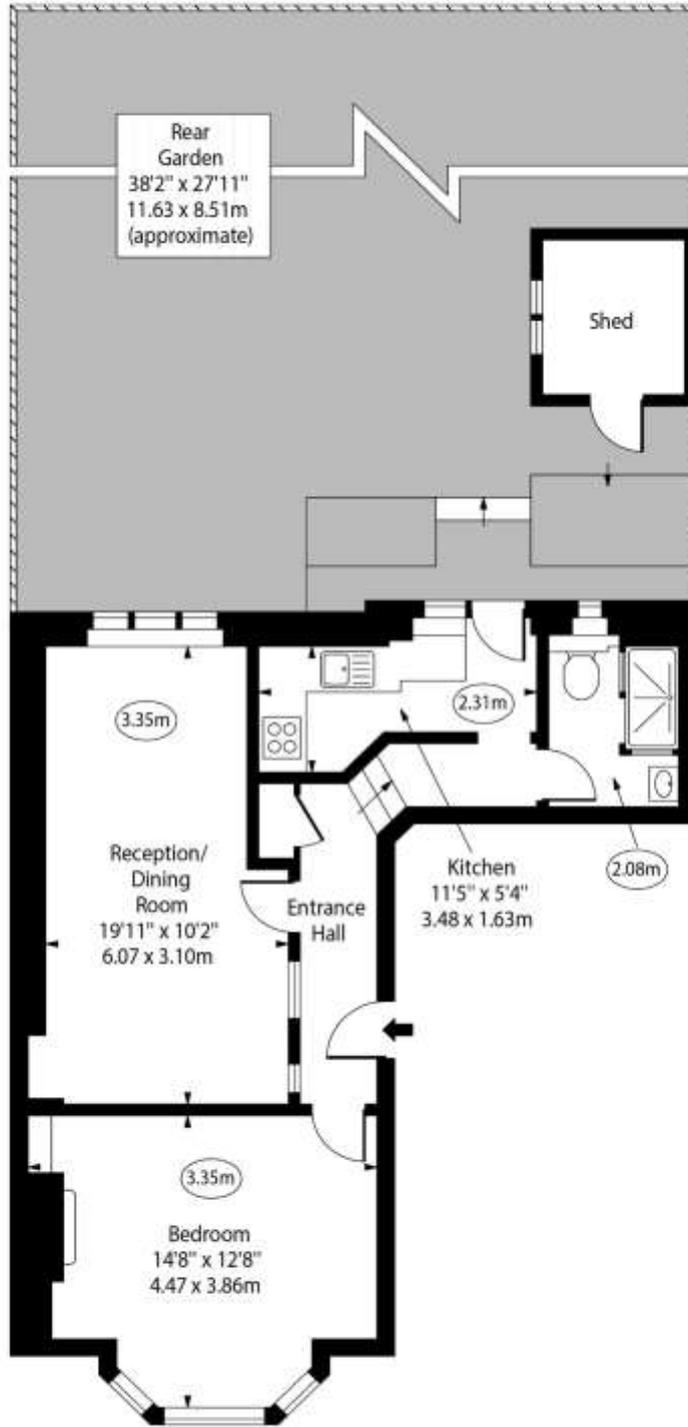

Ground Floor

Approx Gross Internal Area 546 Sq Ft - 50.72 Sq M

For Illustration Purposes Only - Not To Scale
www.goldlens.co.uk
Ref. No. 021719M

Chesterton Global Ltd trading as Chestertons for themselves and for the vendor of this property whose agents they are, give notice that (i) these particulars do not constitute any part of an offer or contract, (ii) all statements contained within these particulars are made without responsibility on the part of Chestertons or the vendor, (iii) whilst made in good faith, none of the statements contained within these particulars are to be relied upon as a statement or representation of fact, (iv) any intending purchasers must satisfy themselves by inspection or otherwise as to the correctness of each of the statements contained within these particulars, (v) the vendor does not make or give either Chestertons or any person in their employment any authority to make or give representation or warranty whatsoever in relation to this property. Wide angle lenses may be used. ©Copyright Chestertons | Chesterton Global Ltd | Registered Office 40 Connaught Street, Hyde Park, London W2 2AB Registered Company Number 05334580.

