



Fawe Park Road

Putney, SW15

Asking Price £710,000

Spacious three bedroom, two bathroom split level upper maisonette located in prime central Putney.

CHESTERTONS



Fawe Park Road

Putney, SW15

- Three bedrooms
- Two bathrooms
- Split level maisonette
- Period conversion
- 0.3 miles to East Putney station
- 0.6 miles Putney train station




Spacious three bedroom, two bathroom split level upper maisonette located in prime central Putney.

On the first floor at the front of the property you have a spacious living room with high ceilings and feature fireplace, moving towards the rear of the property we have a good size double bedroom and family bathroom. The Kitchen is located at the rear of the property and boasts a light airy feel with large windows on the rear wall.

The second floor comprises a large double bedroom and a spacious principal bedroom with Juliette balcony and en-suite shower room.

Fawe Park Road is a prime East Putney road which is just 0.3 miles from East Putney Station and 0.6miles to Putney station.

Tenure: Freehold
Service Charge: £389.56 p.a. Building Insurance Contribution
Ground Rent: Zero
Local Authority: London Borough of Wandsworth
Council Tax Band: D

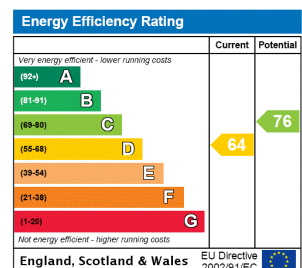


Chestertons Putney Sales

153 Upper Richmond Road
 London
 SW15 2TX
 putney@chestertons.co.uk
 020 8246 5959
 chestertons.co.uk

Fawe Park Road, SW15



○ - Ceiling Height

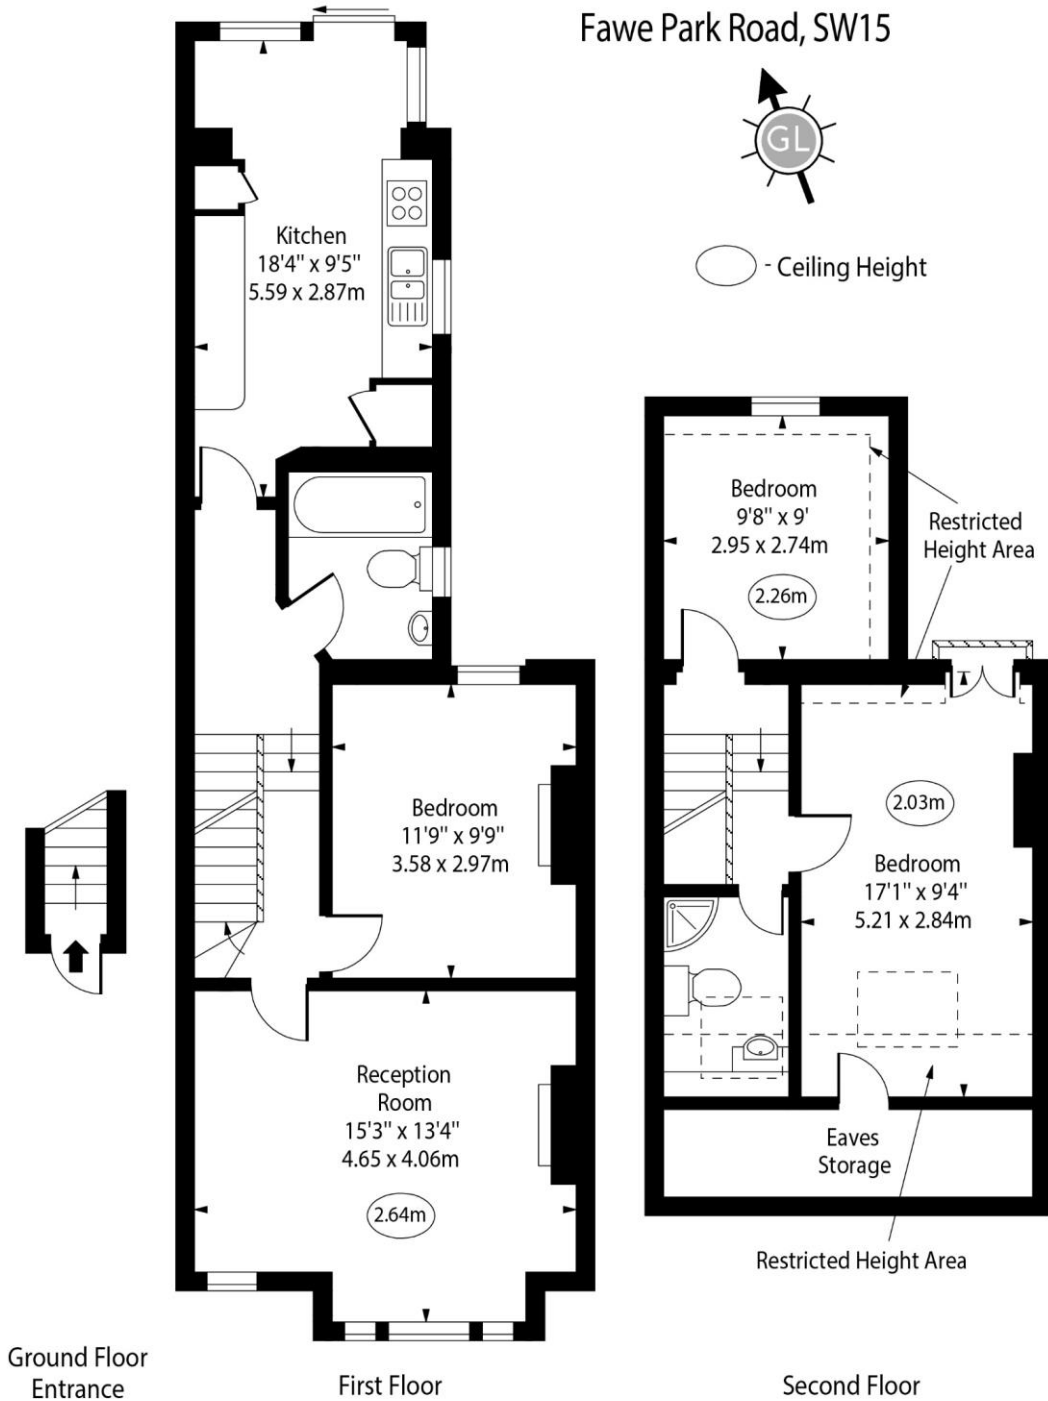

Approx Gross Internal Area 910 Sq Ft - 84.54 Sq M
Approx. Floor Area Including Restricted Heights (Excluding Eaves Storage) 968 Sq Ft - 89.93 Sq M

For Illustration Purposes Only - Not To Scale
www.goldlens.co.uk
Ref. No. 025456E

