


# ALBION GATE

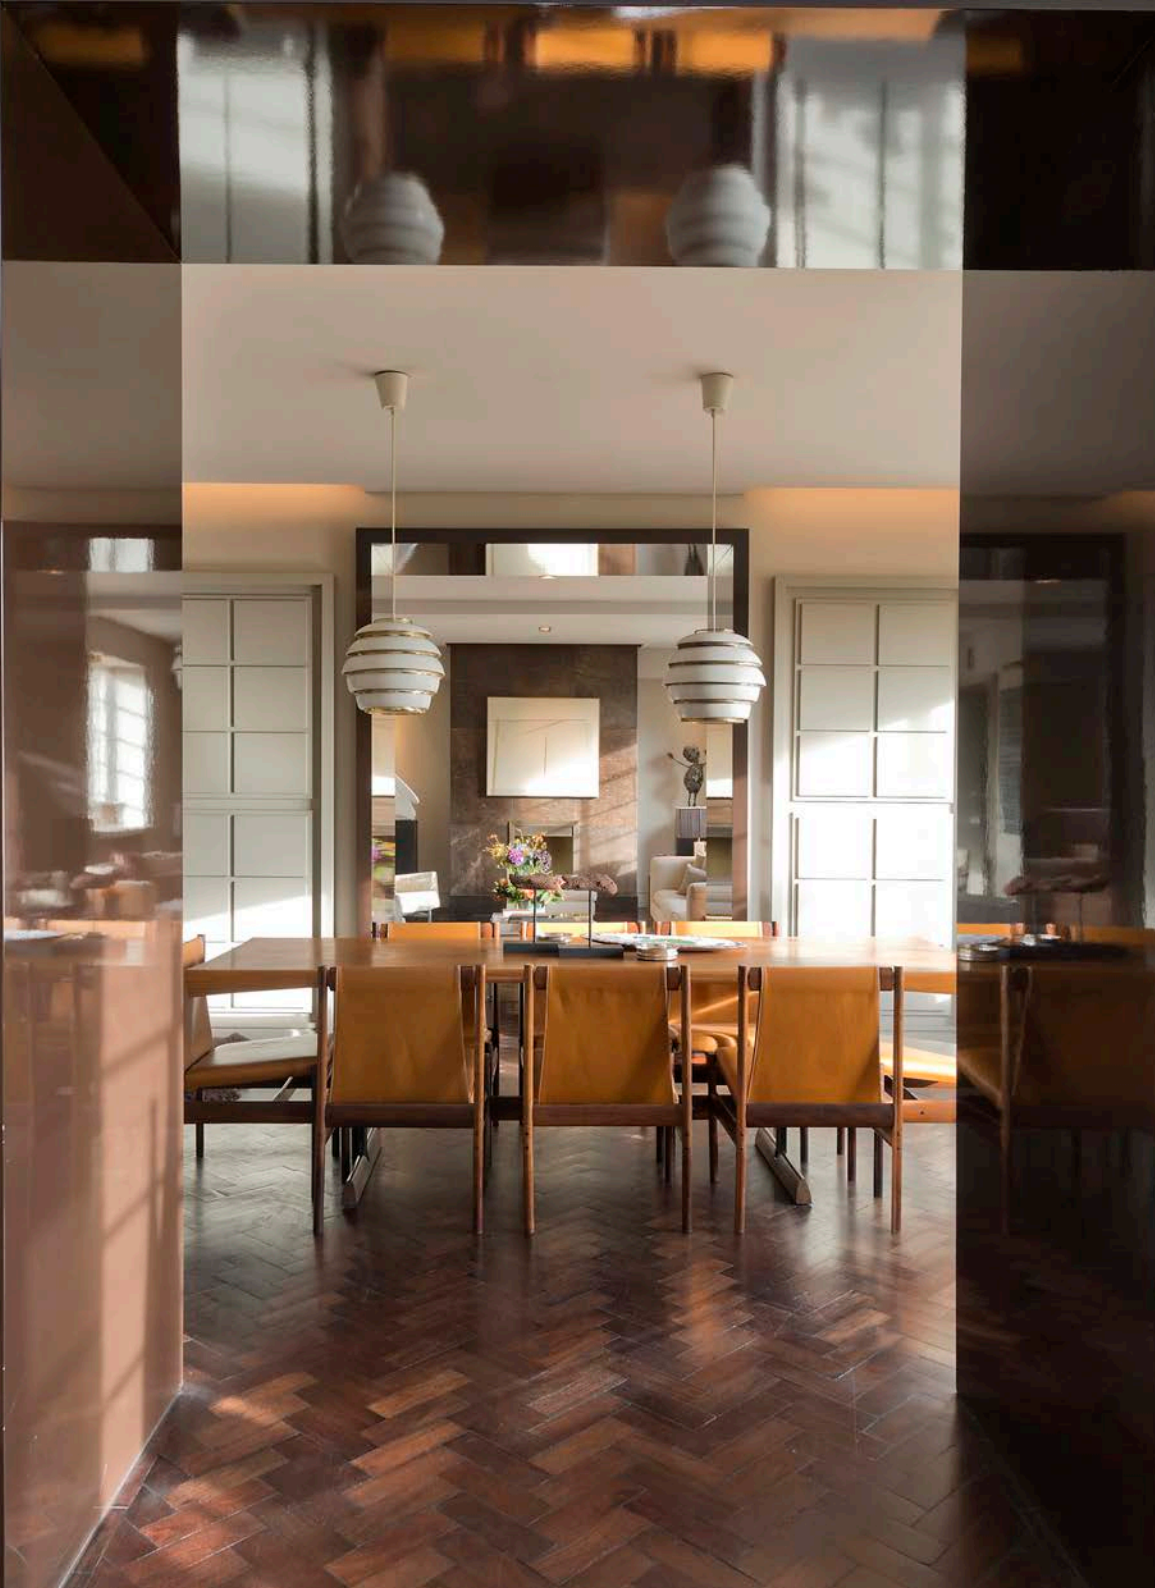





## Albion Gate, Hyde Park Place, W2

Extraordinary apartment in this superb portered block overlooking Hyde Park just moments from Connaught Village and a short walk from Selfridges on Oxford Street. There are uninterrupted views of the park from the principle rooms in this incredible flat which offers the perfect balance of living and entertaining space.
















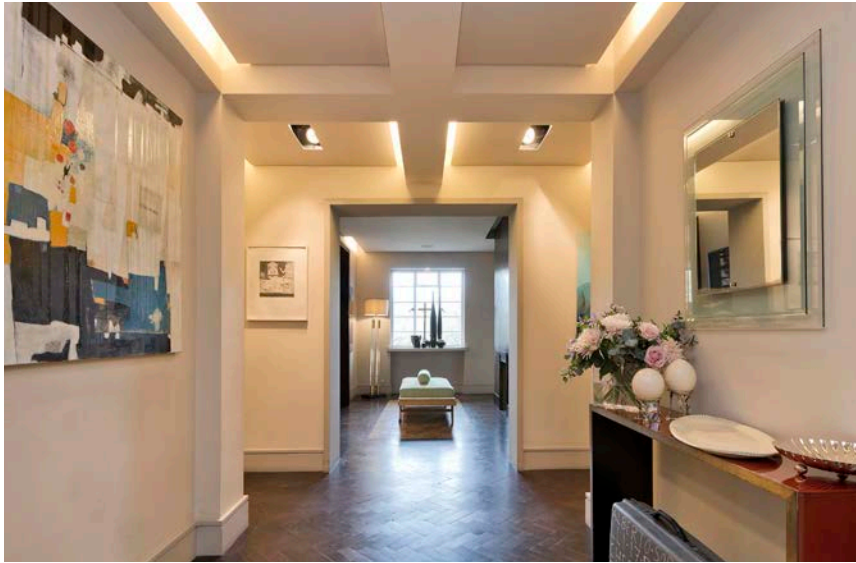


## Albion Gate, Hyde Park Place, W2

Local Authority **City of Westminster**

- Master Bedroom
- Walk in Wardrobe
- Two Further Bedrooms
- Study / Bedroom Four
- Two Reception Rooms
- Four Bathrooms
- Overlooking Hyde Park
- 24 hour Porter
- Wooden Floors Throughout
- Air Conditioning
- Walk in Wardrobe
- Minimum Tenancy Length: 6 months
- Council Tax Band: H
- EPC Rating: C



Whilst every attempt has been made to ensure the accuracy of the floor plan, measurements are approximate and not to scale. No guarantee is given on the total square footage of the property quoted on the plan. Figures given are for guidance. Plan is for illustration purposes only, not to be used for valuations.

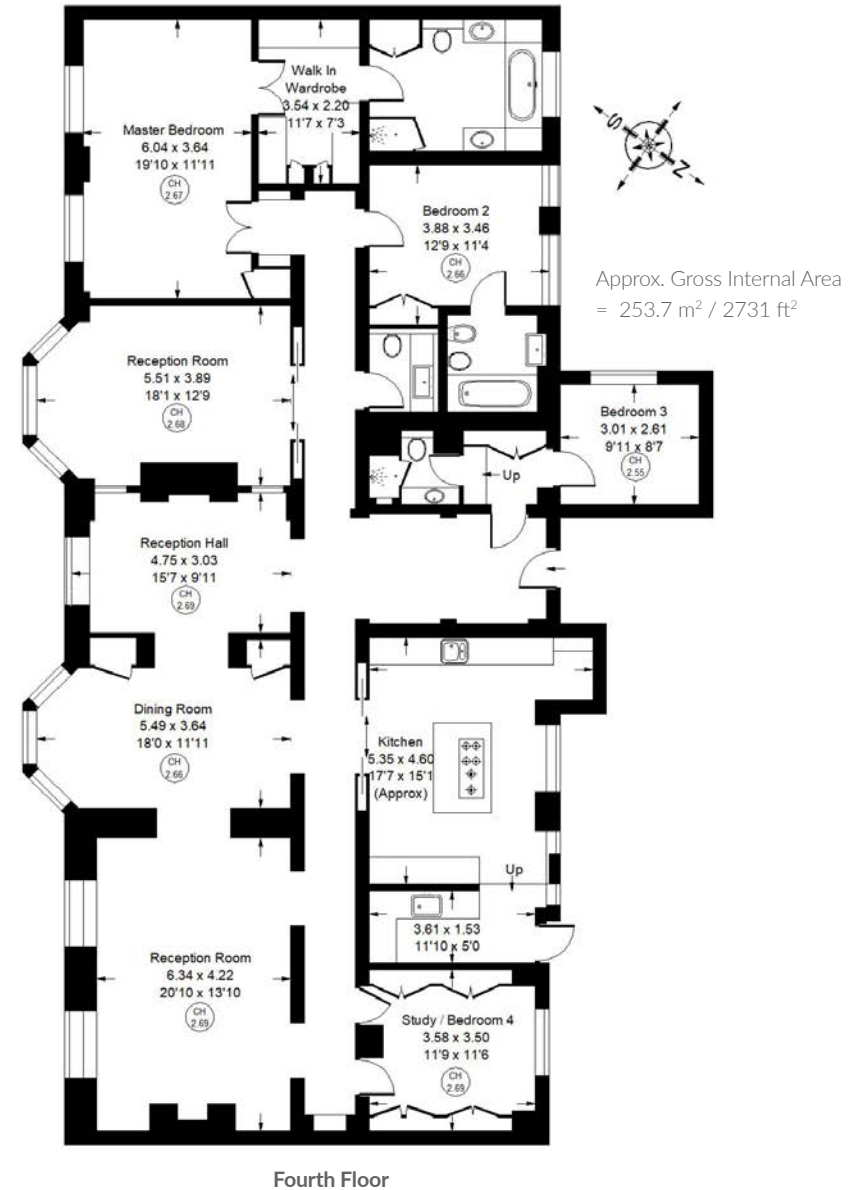

### LONDON OFFICES


Notting Hill • North Kensington • Kensington 020 7937 9976

### COUNTRY OFFICE

Cotswolds 01285 707222

[mountgrangeheritage.co.uk](http://mountgrangeheritage.co.uk)

[hello@mountgrangeheritage.co.uk](mailto:hello@mountgrangeheritage.co.uk)

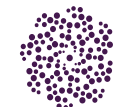

**MOUNTGRANGE**  
HERITAGE