



CARVER
RESIDENTIAL
Sales · Lettings · Property Management

Hillside Road,


Darlington, DL3 8HB

Offers in the region of £310,000

House - Semi-Detached
3 Bedroom/s
1 Bathroom/s

Tucked away in the sought-after West End location of Darlington, this charming semi-detached house provides a blend of character and modern convenience. The property features two reception rooms along with the open plan conservatory area off the dining room, perfect for entertaining guests or simply unwinding after a long day. The property also has a downstairs WC. There are three bedrooms and modernised family bathroom. Parking is a breeze with space for up to three vehicles, a rare find in this desirable West End location. Family buyers will appreciate the proximity to excellent schools, making the morning school run a breeze. For those who enjoy the hustle and bustle of town life, the town centre of Darlington is just a leisurely stroll away. This property is beautifully presented, offering a warm and welcoming atmosphere from the moment you step inside. Don't miss the opportunity to make this lovely house your new home in the heart of Darlington's vibrant community.



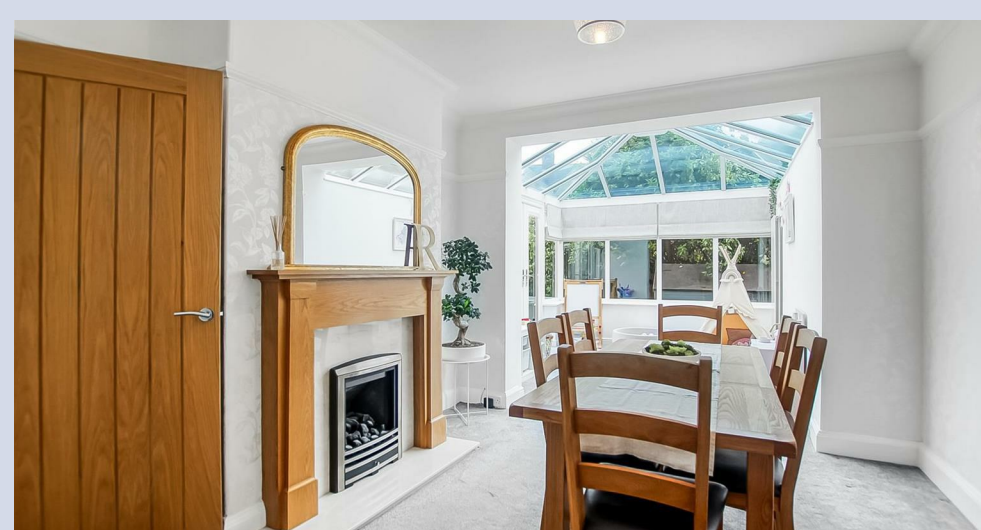

- CUL DE SAC LOCATION
- GARAGE AND SECURE GARDEN
- DOWNSTAIRS WC

- SUPERB WEST END POSITION
- BEAUTIFUL HOME

GENERAL INFORMATION:


Tenure: Freehold

Services: Gas central heating, mains electric, water and drainage.


Double glazing

Local Authority: Darlington Borough Council (Tax Banding C)

Shared access with the adjoining property off Hillside Road.

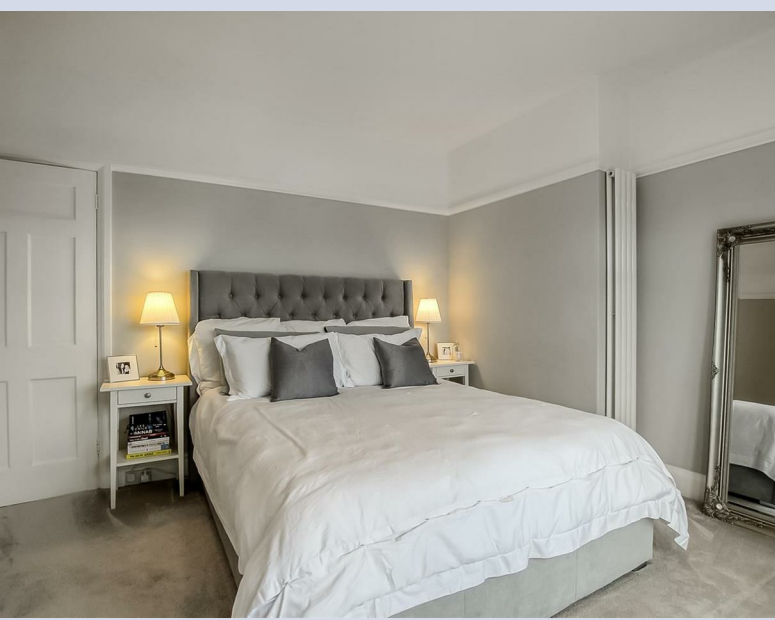




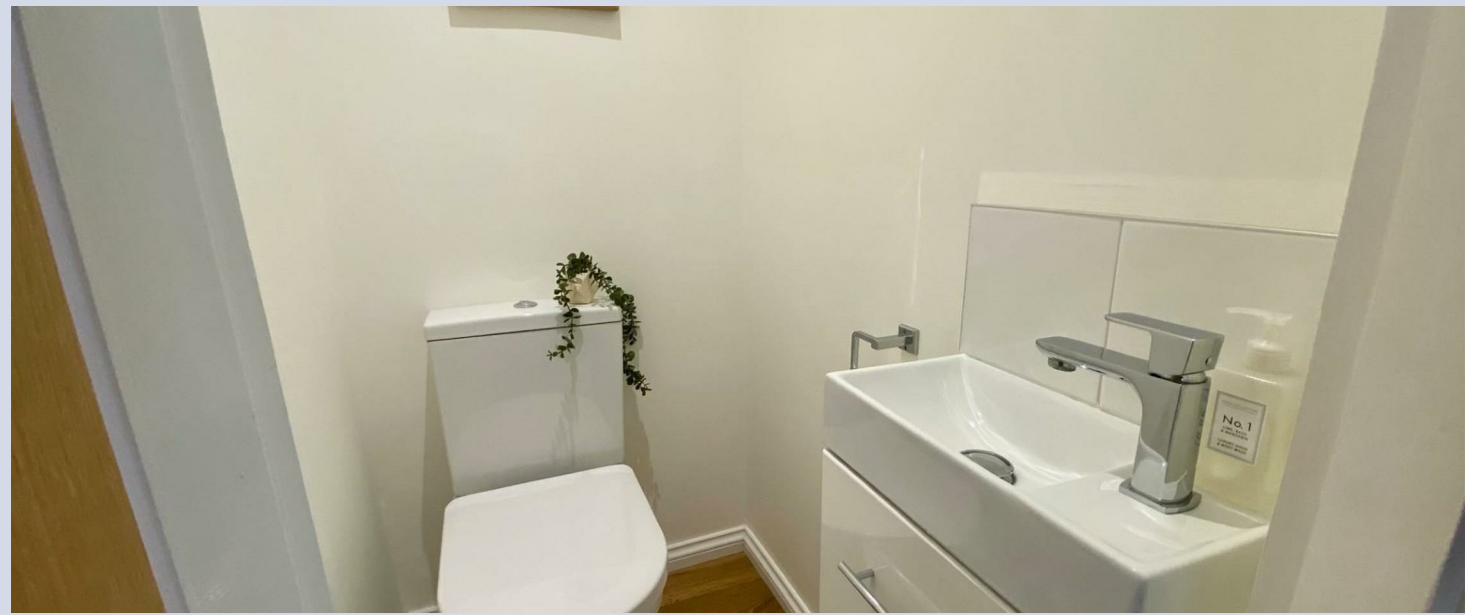



For Identification Purposes Only

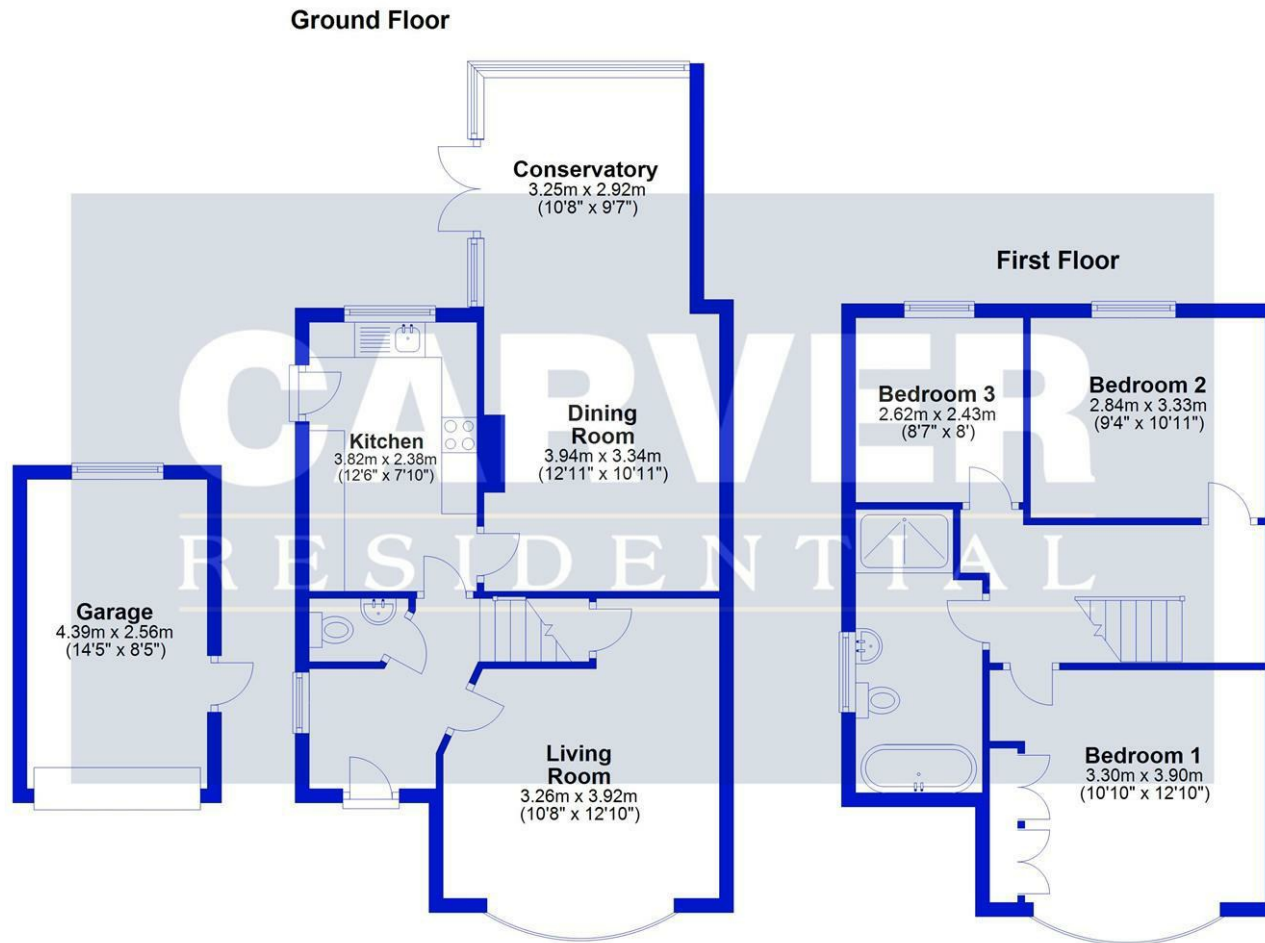

For identification purposes only. Not to scale.
Plan produced using PlanUp.

Energy Efficiency Rating		Current	Potential
Very energy efficient - lower running costs			
81-91	A		
69-80	B		
55-68	C		
39-54	D		
21-38	E		
9-20	F		
1-8	G		
Not energy efficient - higher running costs			
England & Wales		EU Directive 2002/91/EC	

We can search 1,000s of mortgages for you

It could take just 15 minutes with one of our specialist advisers:
Call: 01325 380088. Visit: Any of our Offices. Online: www.mortgageadvicebureau.com/carver



Your home may be repossessed if you do not keep up repayments on your mortgage. There will be a fee for mortgage advice. The actual amount you pay will depend upon your circumstances. The fee is up to 1% but a typical fee is 0.3% of the amount borrowed

MAB 6202



These particulars do not constitute any part of an offer or contract. None of the statements contained in these particulars are to be relied on as statements or representations of fact and any intending purchaser must satisfy himself by inspection or otherwise to the correctness of each of the statements contained in these particulars. The vendor does not make or give, and neither Nick & Gordon Carver Residential or Commercial, Nick & Gordon Carver, nor any person in their employment has any authority to make or give any representation or warranty whatever in relation to this property

naea
propertymark

PROTECTED



14 Duke Street, Darlington
County Durham, DL3 7AA
Tel: 01325 357807
sales@carvergroup.co.uk

26 Market Place, Richmond
North Yorkshire, DL10 4QG
Tel: 01748 825317
richmond@carvergroup.co.uk

43 Dalton Way, Newton Aycliffe
County Durham, DL5 4DJ
Tel: 01325 320676
aycliffe@carvergroup.co.uk

219 High Street, Northallerton
North Yorkshire, DL7 8LW
Tel: 01609 777710
northallerton@carvergroup.co.uk