



HARDINGS




Longbourn
£1,950 PCM






A magnificent conversion apartment forming part of this Grade II Listed manor house with many superb period features set in acres of parkland. Boasting two double bedrooms and two bathrooms and finished to a high standard with new carpets and redecoration throughout.

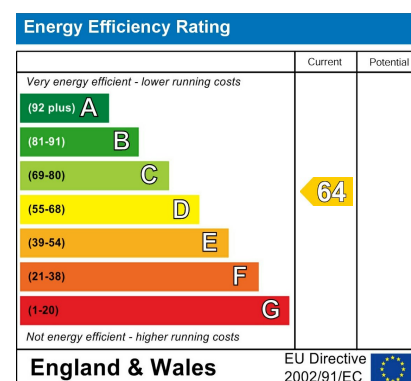

Features

- Two double bedrooms
- Beautifully presented throughout
- Gated Development
- A Magnificent Grade II Listed Manor House
- Period features
- Two en-suite Bathrooms
- Brand new carpets
- Two allocated parking spaces
- Landscaped parkland-style grounds
- Spacious living area

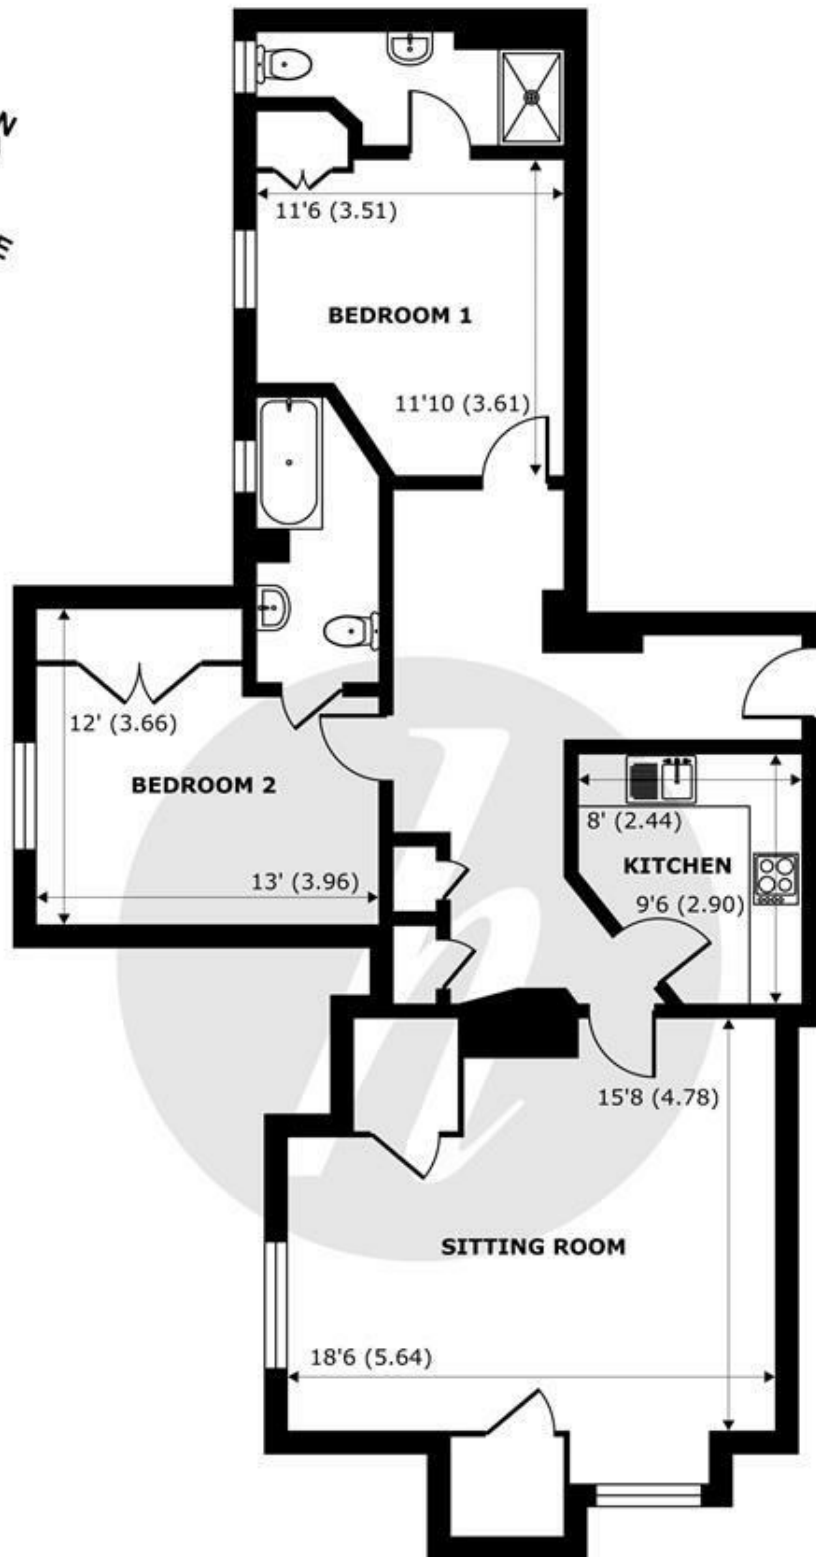

SECOND FLOOR
abt 1107 SQFT (102.8 SQMT)

Longbourn, Windsor, SL4




Approximate Internal Area = 954 sq ft / 88.6 sq m
Approximate External Area = 1107 sq ft / 102.8 sq m

For identification only - Not to scale



Floor plan produced in accordance with RICS Property Measurement Standards incorporating International Property Measurement Standards (IPMS2 Residential). © nichecom 2024. Produced for Hardings. REF: 1147217



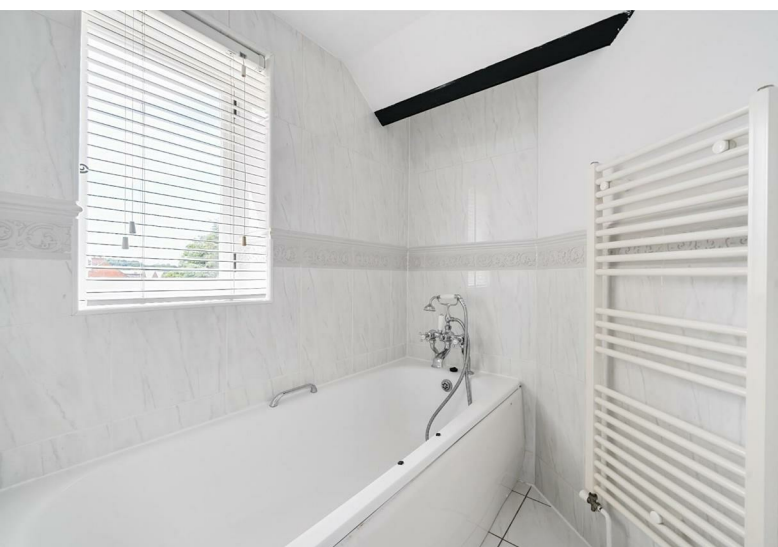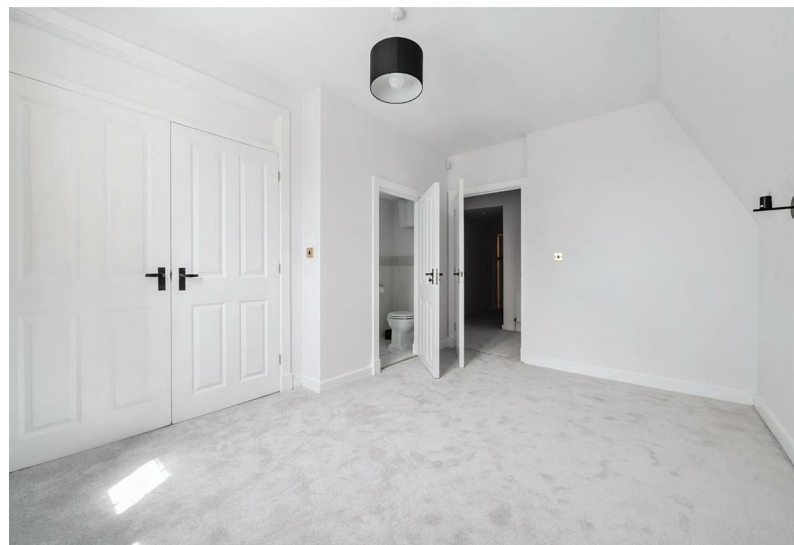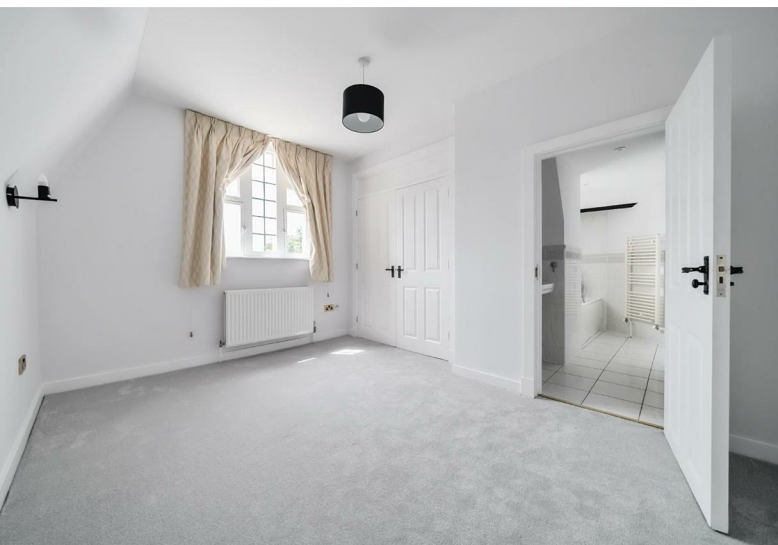

11 High Street, Windsor, Berkshire, SL4 1LD,
T: 01753 833 118 | E: info@hardings.co.uk
www.hardings.co.uk

