




HARDINGS




Vansittart Road
Price Guide £850,000

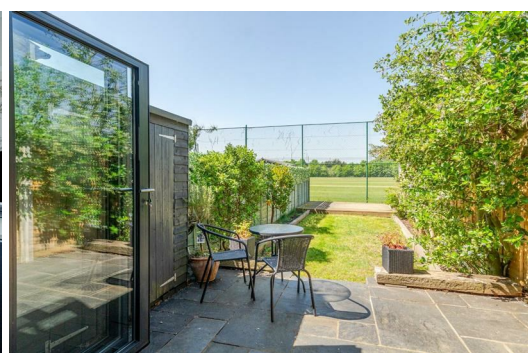




A pretty four bedroom terraced property located in a popular residential area, just a short walk to mainline rail links to London, Eton High Street and local shops, restaurants and bars. Extended and remodelled to create light and spacious open plan living space, further benefits include a stunning kitchen with bi-folding doors onto a west facing garden and permit parking.

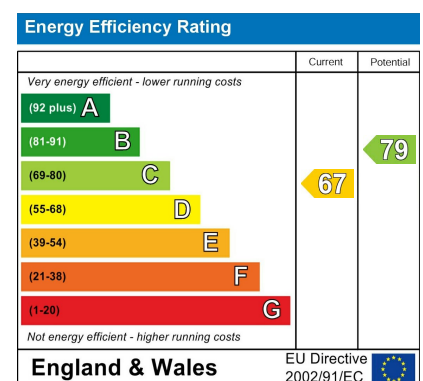

Features

- Pretty Four Bedroom Period House
- West Facing Garden Backing onto Playing Fields
- Short Walk to Mainline Rail Connections to London, Shops, Restaurants and Bars
- Beautiful Side Return Kitchen Extension
- Through Reception
- Permit Parking

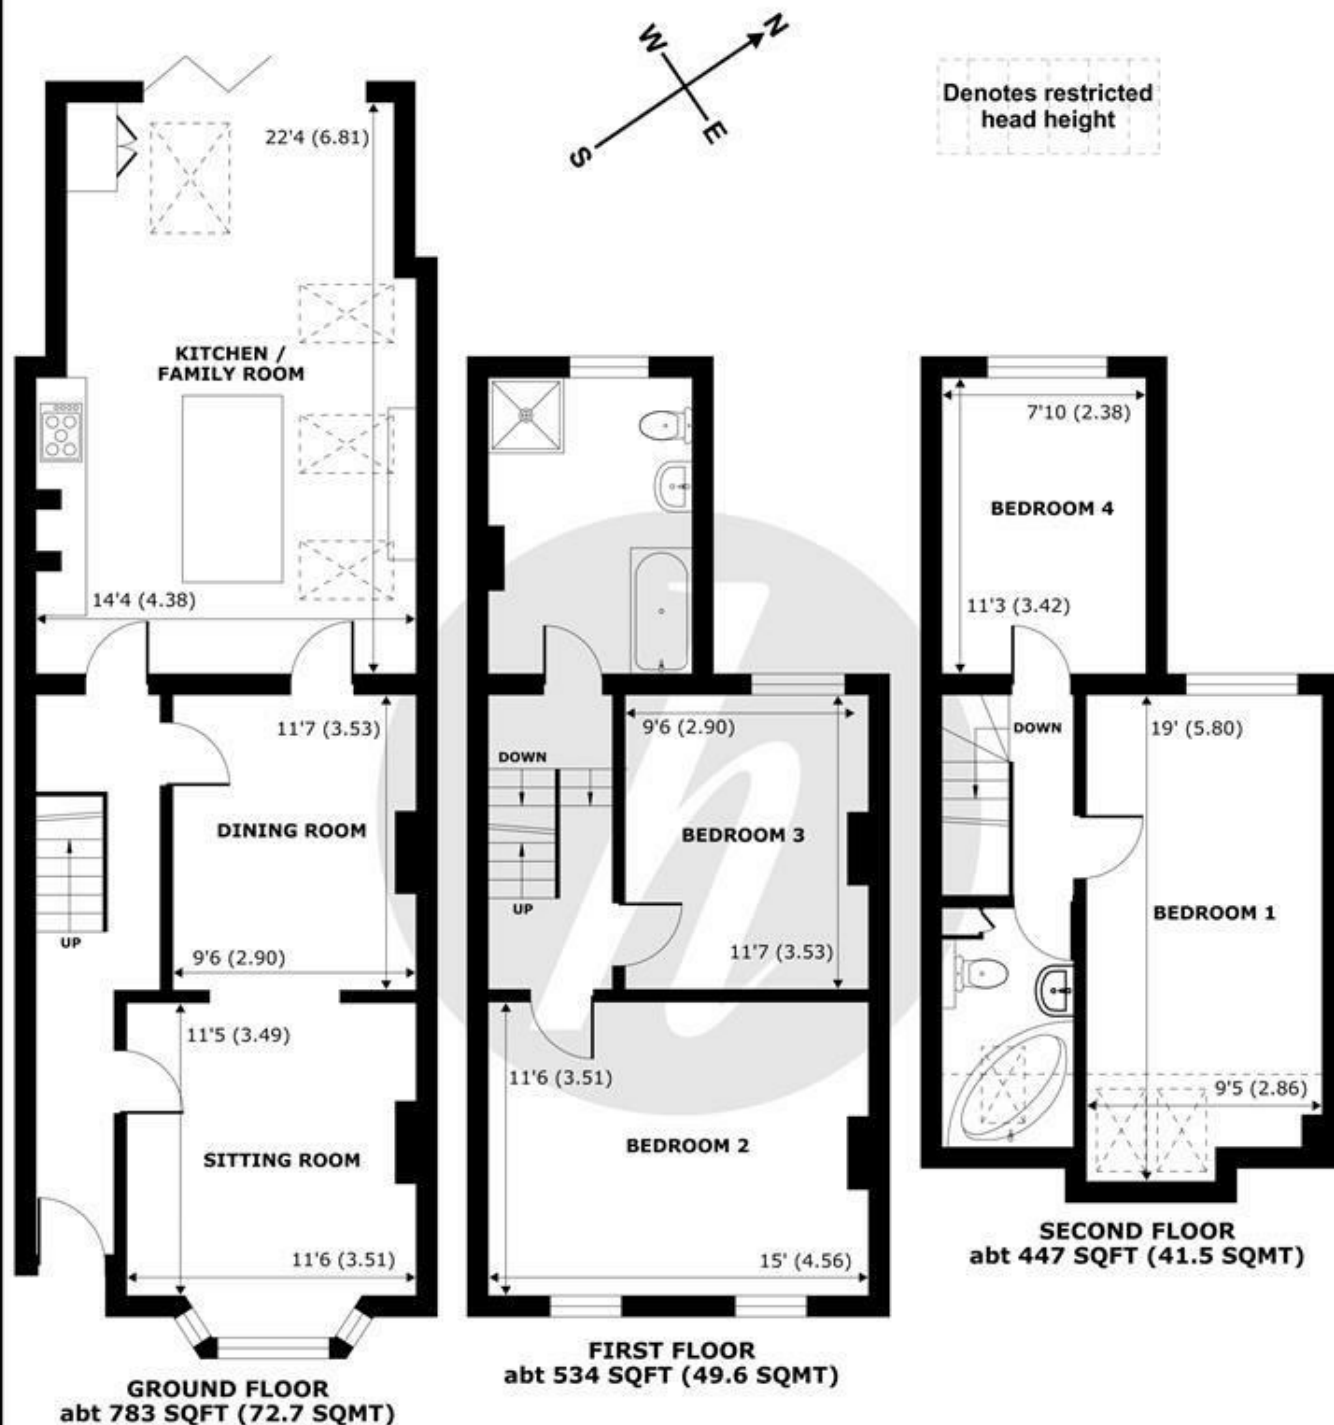

Vansittart Road, Windsor, SL4

Approximate Internal Area = 1445 sq ft / 134.2 sq m

Approximate External Area = 1764 sq ft / 163.8 sq m


Limited Use Area(s) = 49 sq ft / 4.5 sq m

For identification only - Not to scale



Floor plan produced in accordance with RICS Property Measurement 2nd Edition, Incorporating International Property Measurement Standards (IPMS2 Residential). © nichecom 2025. Produced for Hardings. REF: 1286107



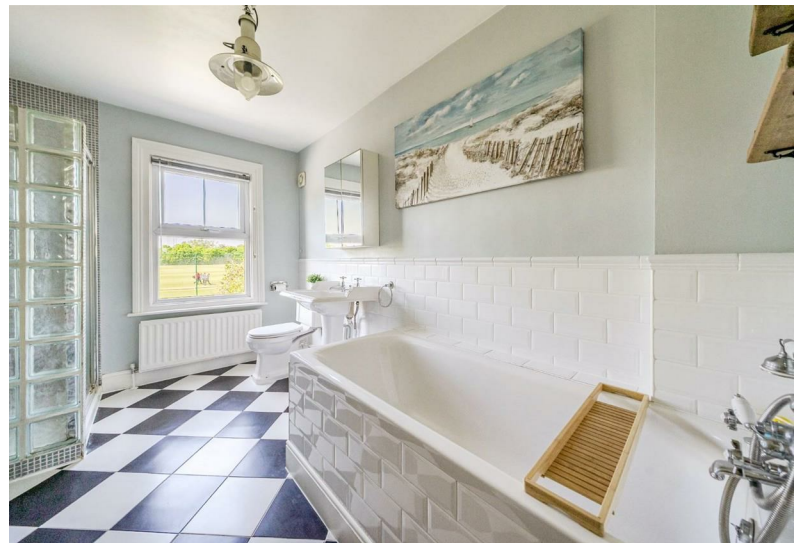

11 High Street, Windsor, Berkshire, SL4 1LD,
T: 01753 833 118 | E: info@hardings.co.uk
www.hardings.co.uk

