




Albert Street  
Asking Price £650,000




Recently extended and refurbished three bedroom property located on the ever popular location of Albert Street, within a short distance to Windsor Town Centre. The property comes with a spacious reception/ dining area and a separate eat in kitchen with integrated appliances, benefiting from Bi-Fold doors to your private garden. The property is offered to the market chain free.

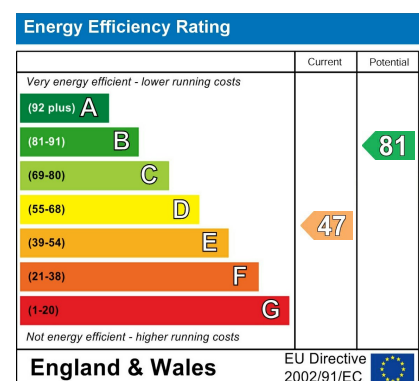

## Features

- Three Bedroom Home
- Modern Integrated Kitchen
- Bi Fold Doors to Private Garden
- Three Lanes of Permit Parking
- Two Bathrooms
- No Onward Chain
- Moments from Windsor Town Centre
- Beautifully Presented Throughout

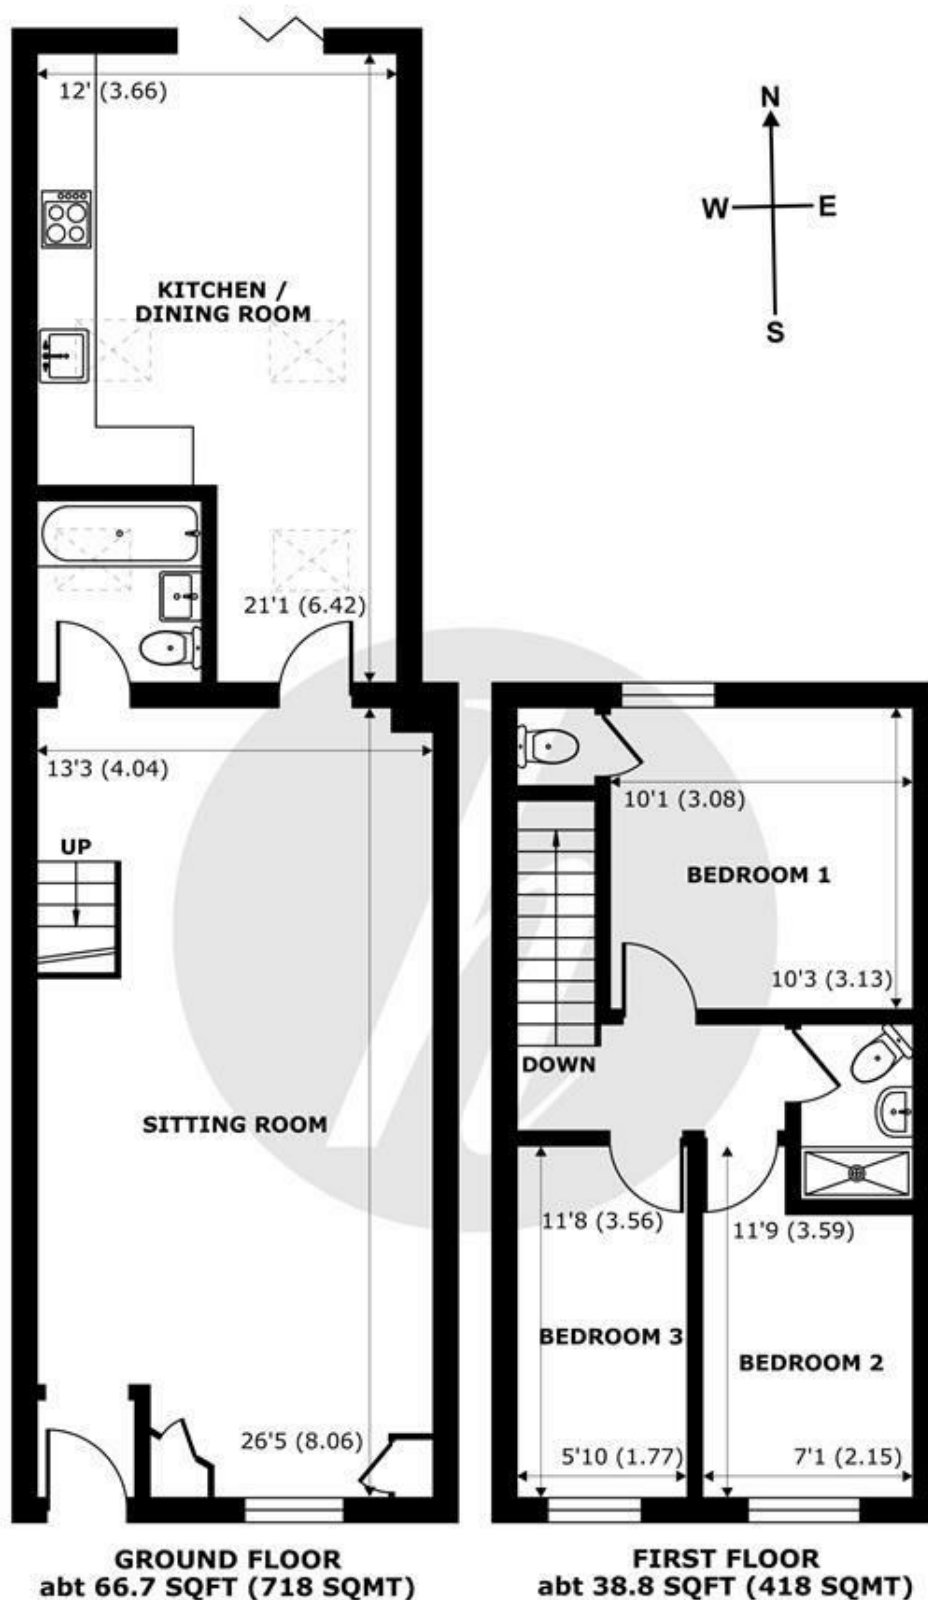

## Albert Street, Windsor, SL4

Approximate Internal Area = 964 sq ft / 89.5 sq m

Approximate External Area = 1136 sq ft / 105.5 sq m



For identification only - Not to scale



Floor plan produced in accordance with RICS Property Measurement 2nd Edition, Incorporating International Property Measurement Standards (IPMS2 Residential). © nitchecom 2025. Produced for Hardings. REF: 1289071





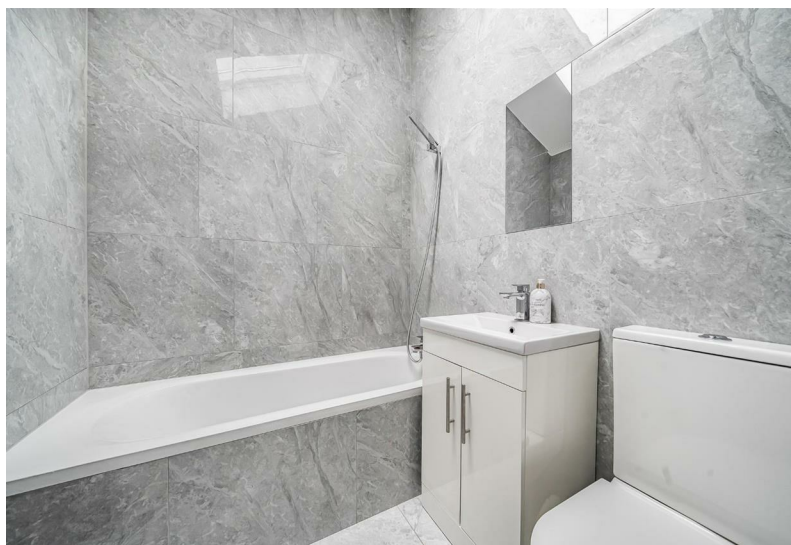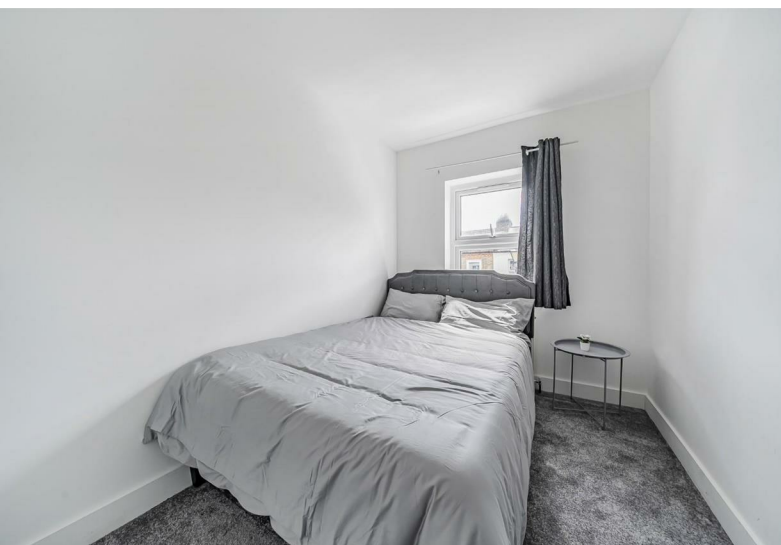

11 High Street, Windsor, Berkshire, SL4 1LD,  
T: 01753 833 118 | E: [info@hardings.co.uk](mailto:info@hardings.co.uk)  
[www.hardings.co.uk](http://www.hardings.co.uk)

