


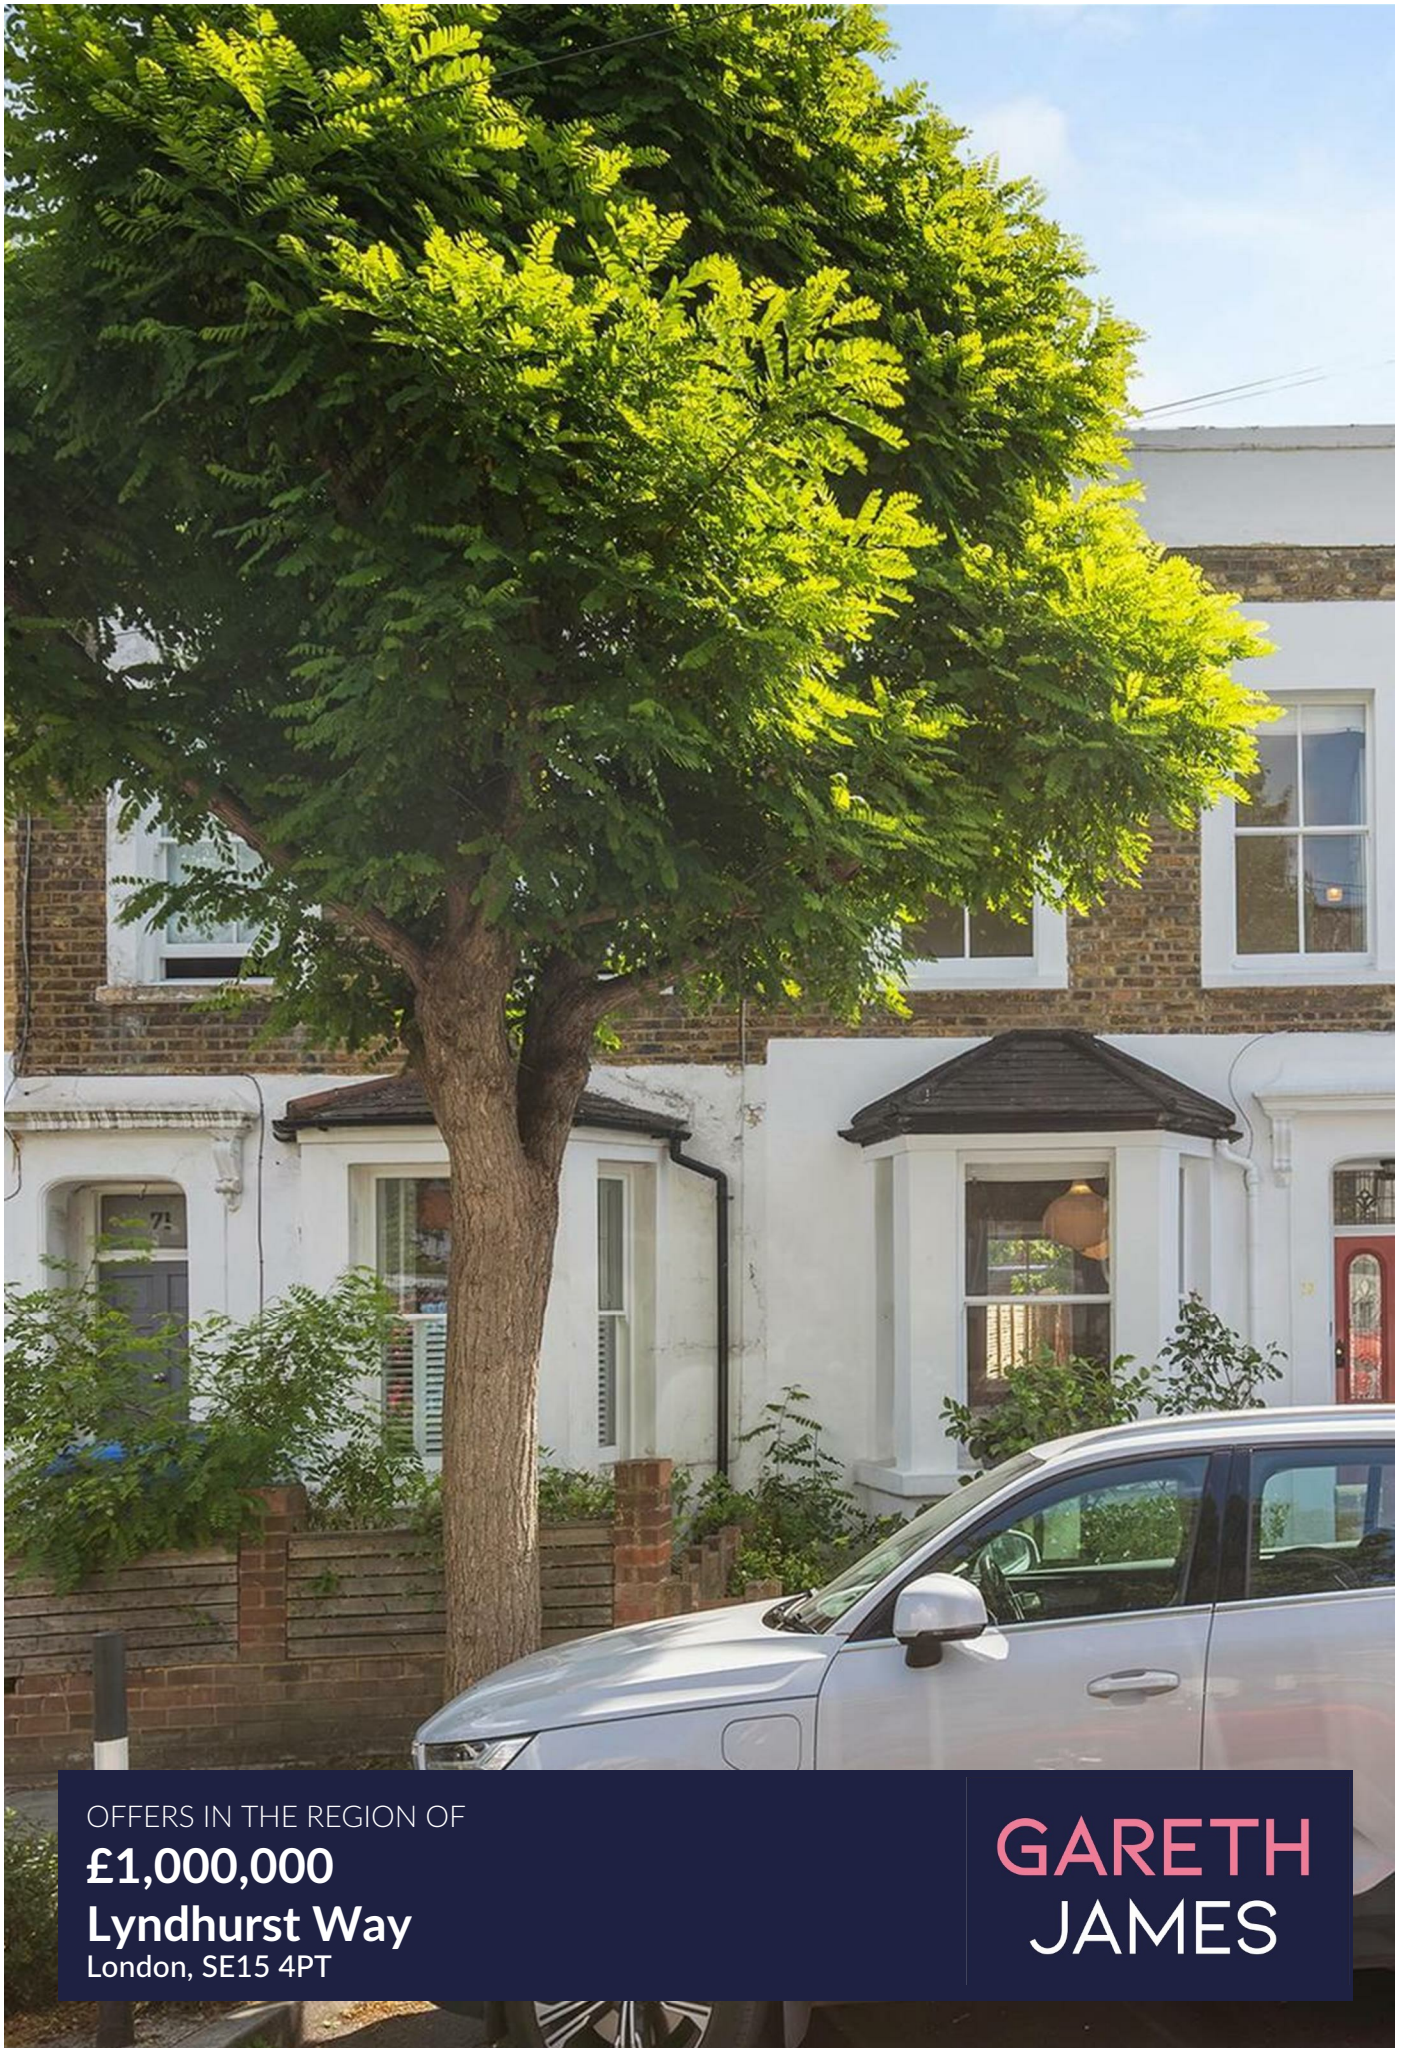

OFFERS IN THE REGION OF

£1,000,000

Lyndhurst Way

London, SE15 4PT

GARETH
JAMES

PROPERTY SUMMARY

Located on the leafy and sought-after Lyndhurst Way, this beautifully renovated Victorian terrace spans 1,176 sq ft and offers three generously sized double bedrooms. The home has been refurbished to an exceptional standard throughout, blending period charm with contemporary finishes.


3



2



2

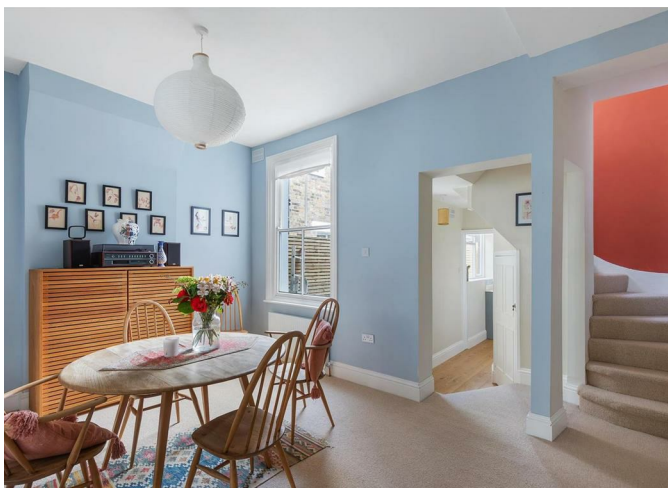






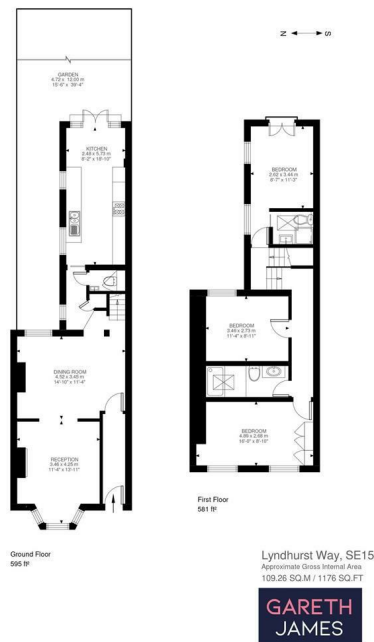


Illustration for identification purposes only. Not to scale.
Floor Plan Drawn According To RICS Guidelines.

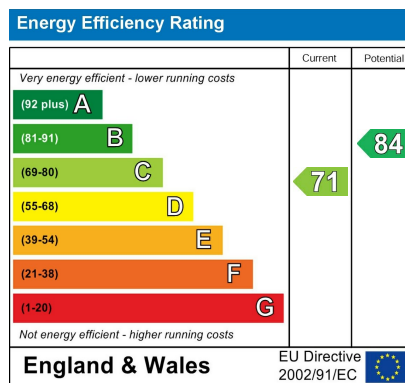

Agents Note: Whilst every care has been taken to prepare these particulars, they are for guidance purposes only. All measurements are approximate and are for general guidance purposes only and whilst every care has been taken to ensure their accuracy, they should not be relied upon and potential buyers/tenants are advised to recheck the measurements

GARETH JAMES

OFFICE ADDRESS
129 Bellenden Road
London
SE15 4QY

OFFICE DETAILS
02077324330
sales@garethjames.com
<https://www.garethjames.com/>