


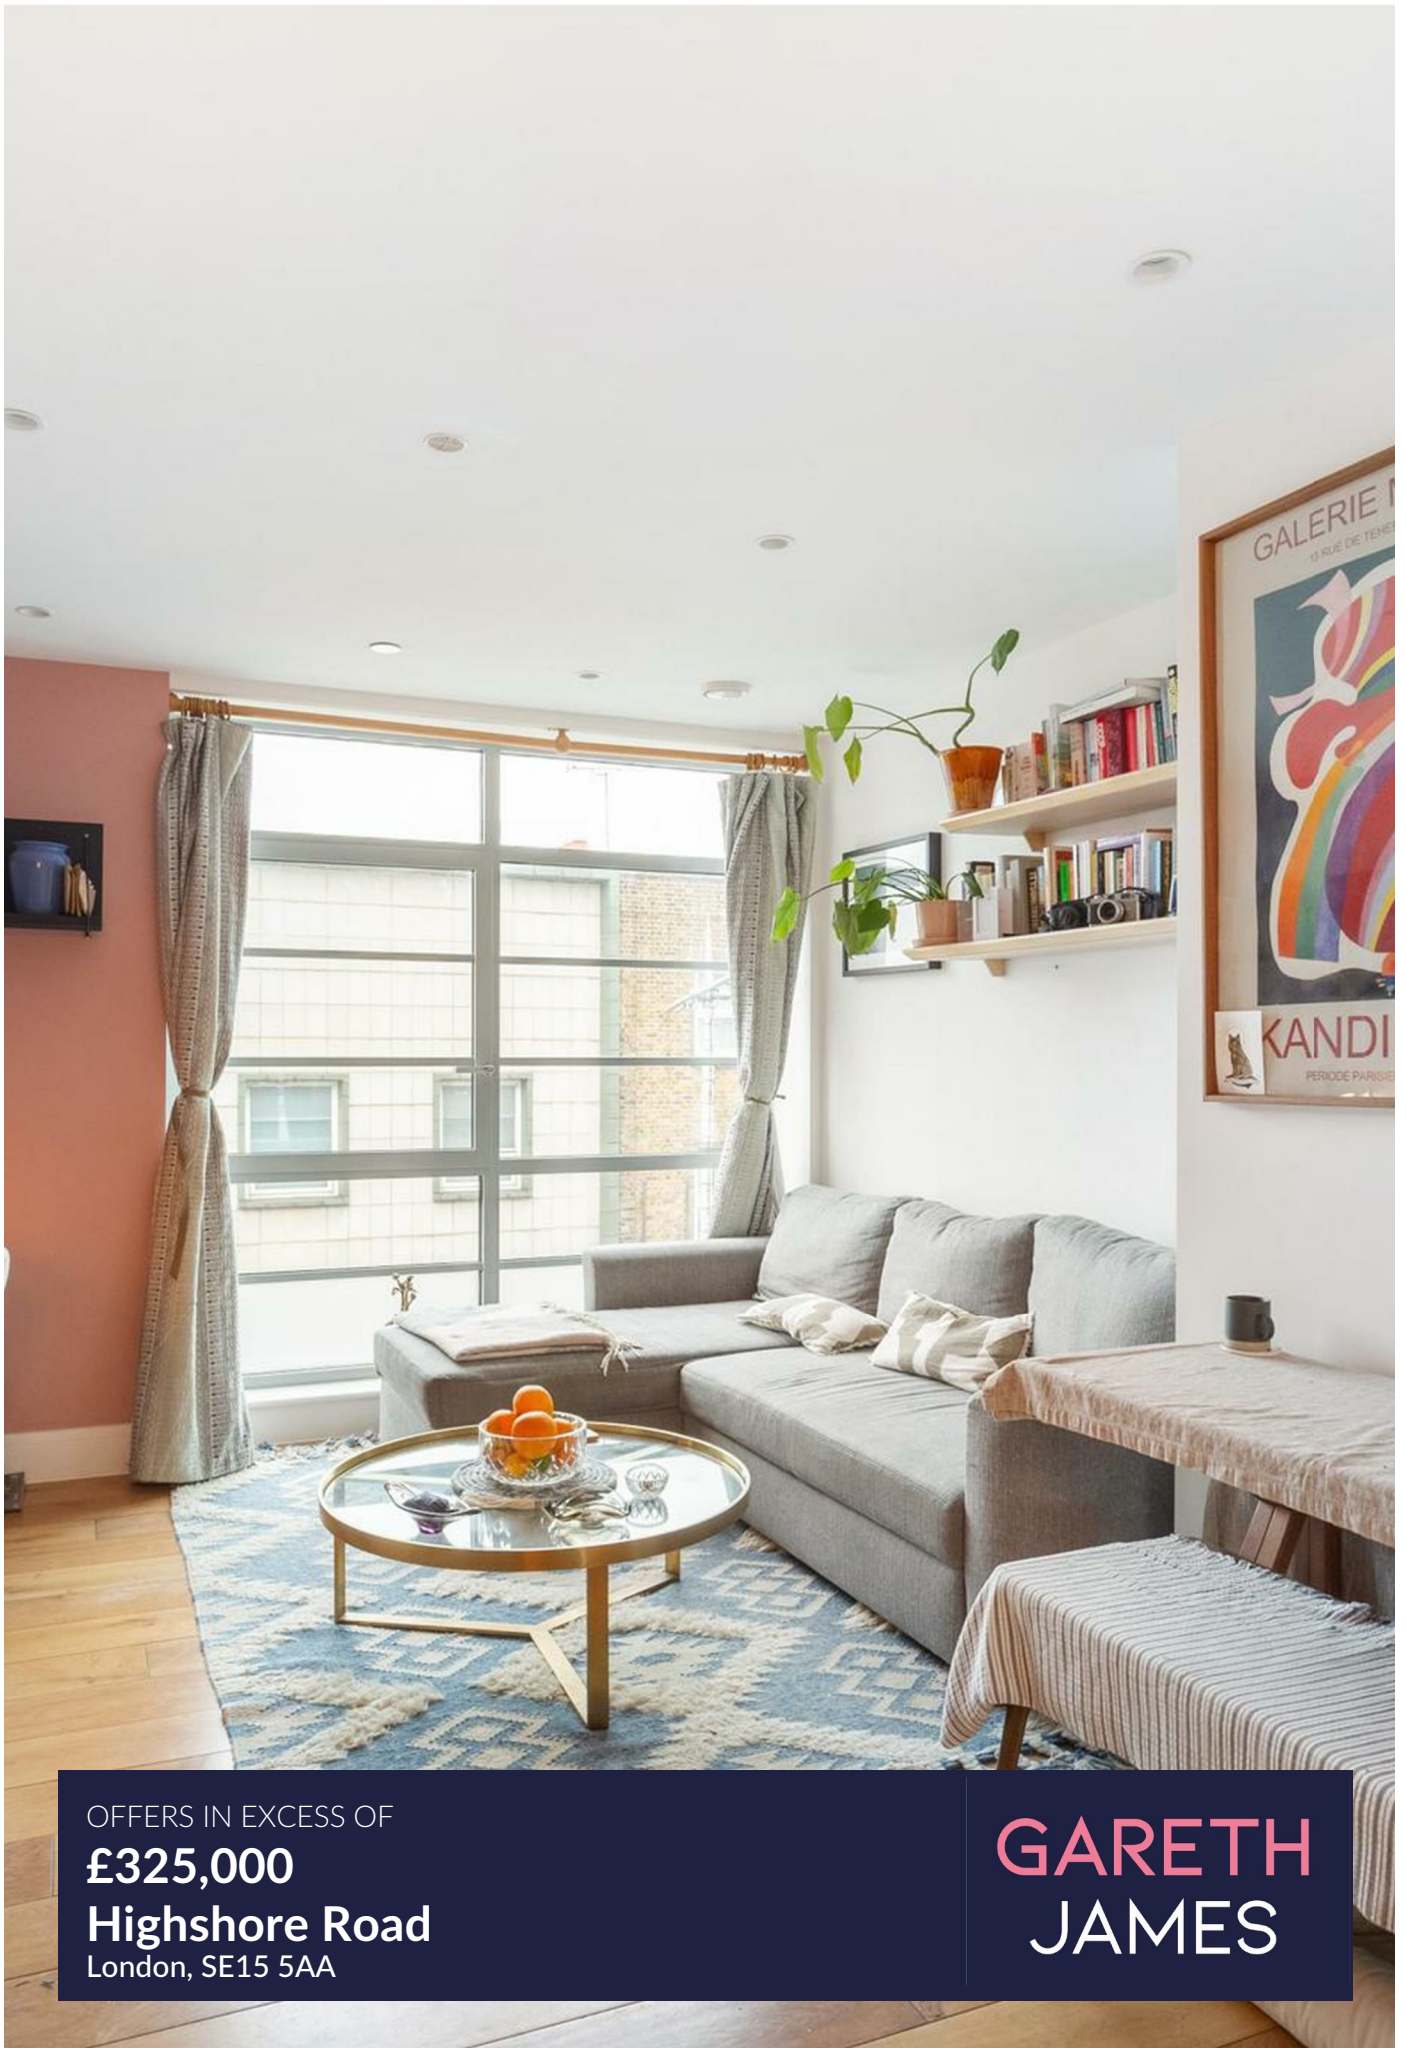

OFFERS IN EXCESS OF

£325,000

Highshore Road

London, SE15 5AA

**GARETH
JAMES**

PROPERTY SUMMARY

Located in one of Peckham's most sought-after spots, this stylish one-bedroom apartment sits on the second floor of an architect-designed former office building.


1





1



1

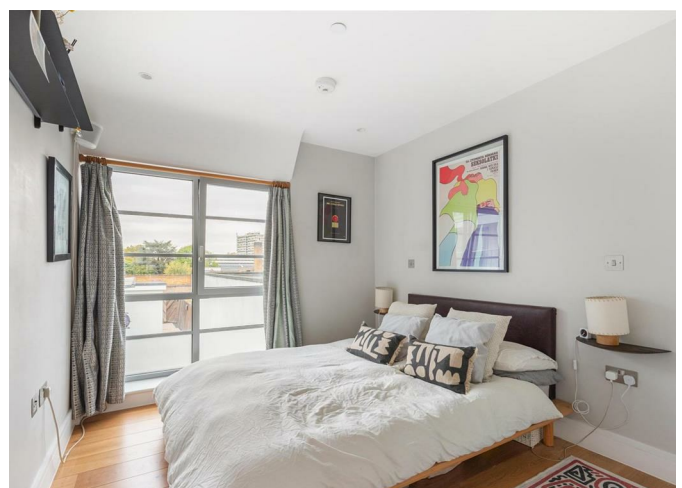

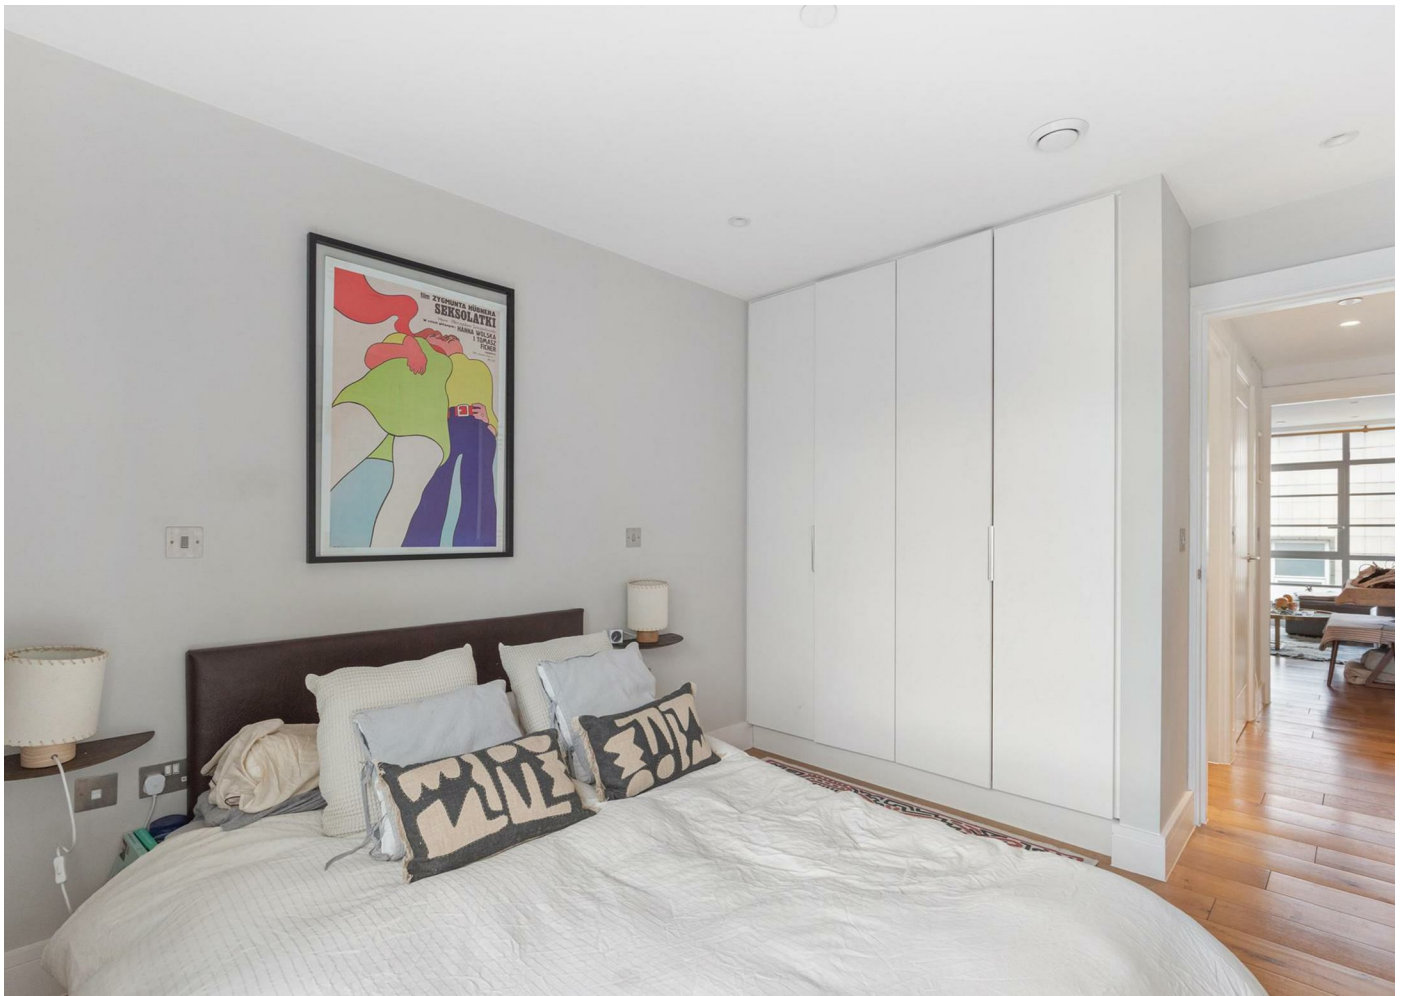

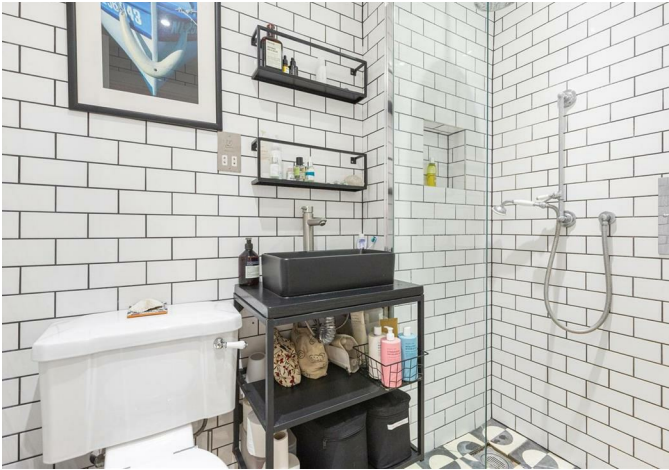


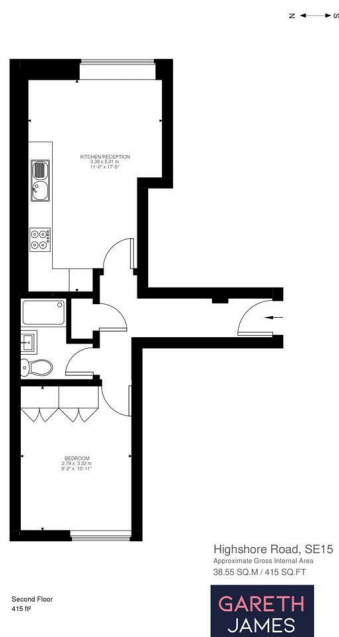


Illustration for identification purposes only. Not to scale.
Floor Plan Drawn According To RICS Guidelines.

1

1

1

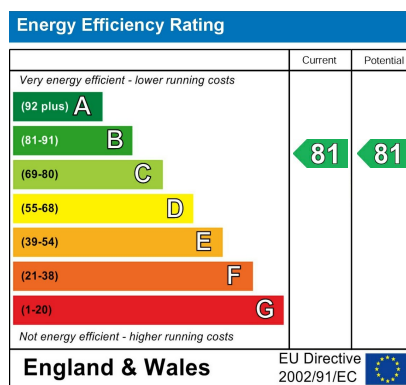

Agents Note: Whilst every care has been taken to prepare these particulars, they are for guidance purposes only. All measurements are approximate and are for general guidance purposes only and whilst every care has been taken to ensure their accuracy, they should not be relied upon and potential buyers/tenants are advised to recheck the measurements

GARETH JAMES

OFFICE ADDRESS
129 Bellenden Road
London
SE15 4QY

OFFICE DETAILS
02077324330
sales@garethjames.com
<https://www.garethjames.com/>