

**Peter Leete  
and Partners**

ESTATE + AGENTS

# Pinewood Lodge

Headley Road, Grayshott, Hindhead, Surrey GU26 6LL





# Pinewood Lodge, Headley Road, Grayshott, Hindhead, Surrey GU26 6LL

Price Guide: £1,700,000 Freehold



- Over 3000 sq ft of accommodation.
- Two large sitting rooms.
- Kitchen/Breakfast Room plus additional kitchen to west wing.
- Dining Room plus 2 Conservatories.
- 4 Bedrooms.
- 4 bathrooms.
- 2 Staircases
- Ample Off Road Parking
- Former garaging to create additional playrooms
- EPC Rating: E
- Council Tax: Band G
- Hampshire County Council

A detached property in a quiet location with distant views across the valley below and also within a short walk of the village centre.

**GENERAL:** Pinewood Lodge is a substantial family home with a truly flexible accommodation to accommodate most families wishes. The property has been used as two residences of recent years with a west wing suitable for a relative as an annexe with its own entrance, kitchen and living room with first floor bedroom and bathroom. At over 3000 sq ft the overall accommodation can adapt for most requirements. The former garage has been more recently used as a games room with additional room over. The gardens are truly magnificent offering separate park like areas of level lawn, planted orchard and sloping lawns with footpaths and light woodland. The house enjoys distant views to its southern aspect and the valley below. Pinewood Lodge offers a high degree of privacy from both the Headley Road and its adjacent neighbours.

The overall grounds measure 1.9 acres and offers a rare opportunity to acquire such large grounds within just a short walk of the village centre.





**SERVICES** All main services. **Additional pictures and video available online via our website [pleete.co.uk](http://pleete.co.uk), Rightmove and OnTheMarket portals.**

**VIEWINGS:** Strictly by appointment with the Agent both during and outside normal office hours including Sundays and Bank Holidays.

**SPECIAL NOTES:** Peter Leete and Partners and its Clients give notice that: they have no authority to make or give any representations or warranties in relation to the property. These particulars do not form part of any offer or contract and must not be relied upon as statements or representations of fact. Any areas, measurements or distances are approximate. The text, photographs and plans are for guidance only and are not necessarily comprehensive. It should not be assumed that the property has all necessary Planning, Building Regulation or other consents, and Peter Leete and Partners has not tested any services, appliances, or facilities. Purchasers must satisfy themselves by inspection or survey. Peter Leete and Partners is a member of The Property Ombudsman scheme and acts in accordance with their code of practice.





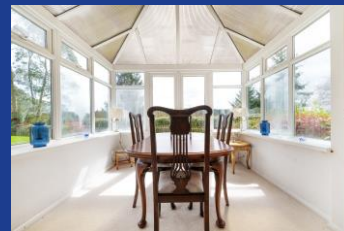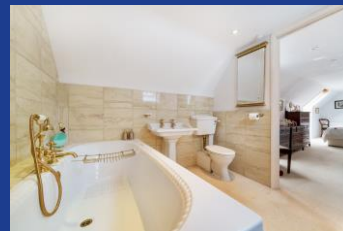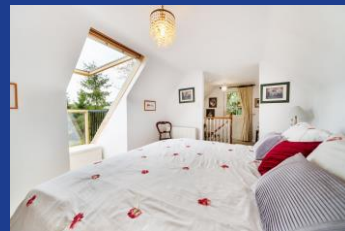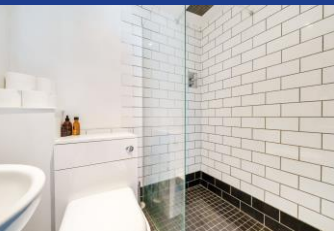




# Pinewood Lodge

Grayshott



## Pinewood Headley Road Grayshott

Approximate Gross Internal Area  
3160 sq ft - 294 sq m  
(Including Garage)

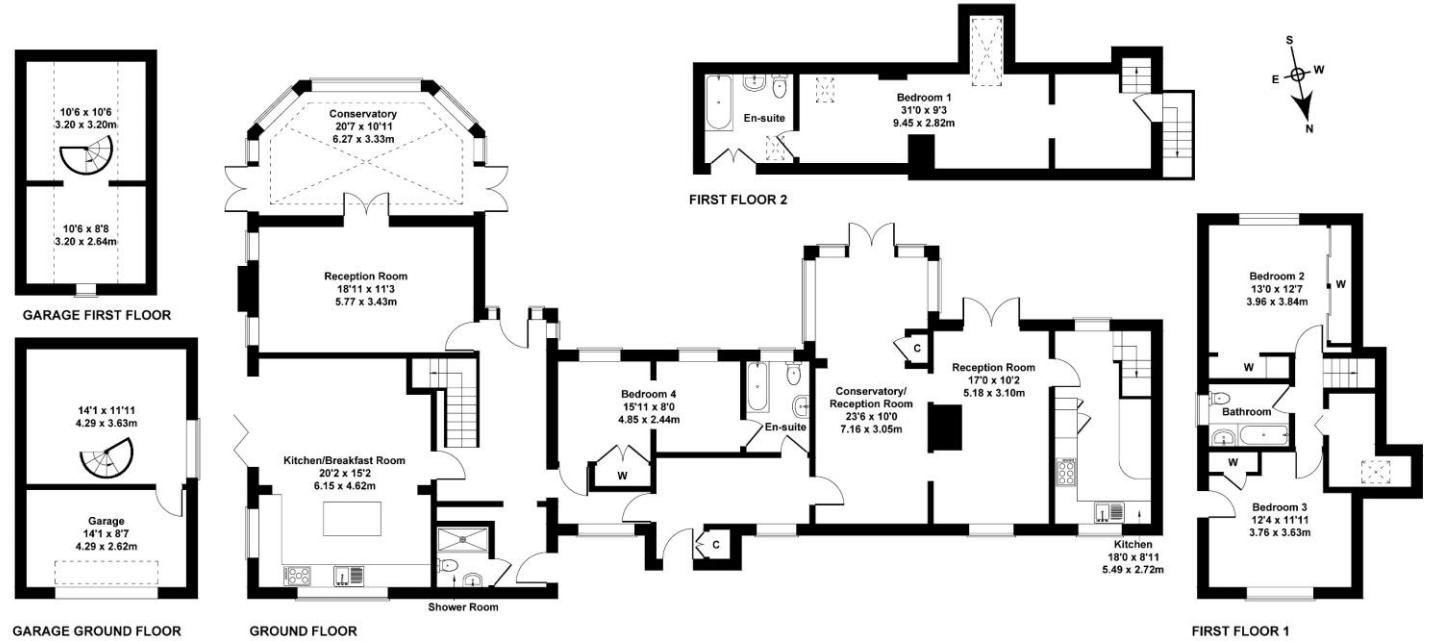

Not to Scale. Produced by The Plan Portal 2024  
For Illustrative Purposes Only.

**Peter Leete  
and Partners**

ESTATE + AGENTS

The Green, Headley Road, Grayshott,  
Hindhead, Surrey GU26 6LG

t: 01428 604480

email@pleete.co.uk

www.pleete.co.uk

