



25 Tilgate Way, Crawley

Offers Over **£250,000**


INSPIRE



25 Tilgate Way



Crawley, Crawley

Charming 2-bed ground floor maisonette with ENCLOSED REAR GARDEN. Perfect for relaxing, dining al fresco, or enjoying nature. CONVENIENT location near amenities and Tilgate Park. NO CHAIN!!. New lease on completion. Must-see for a comfortable lifestyle.

Council Tax band: B

Tenure: Leasehold

- Ground Floor Maisonette
- Enclosed Rear Garden with Direct Access
- NO CHAIN!
- Light and Airy Living Room
- Convenient location within reach of shops, bus routes, Town Centre and Tilgate Park
- New Lease on Completion (subject to price and t's and c's)
- Double Bedrooms
- Well-Presented Rear Garden with direct and side access

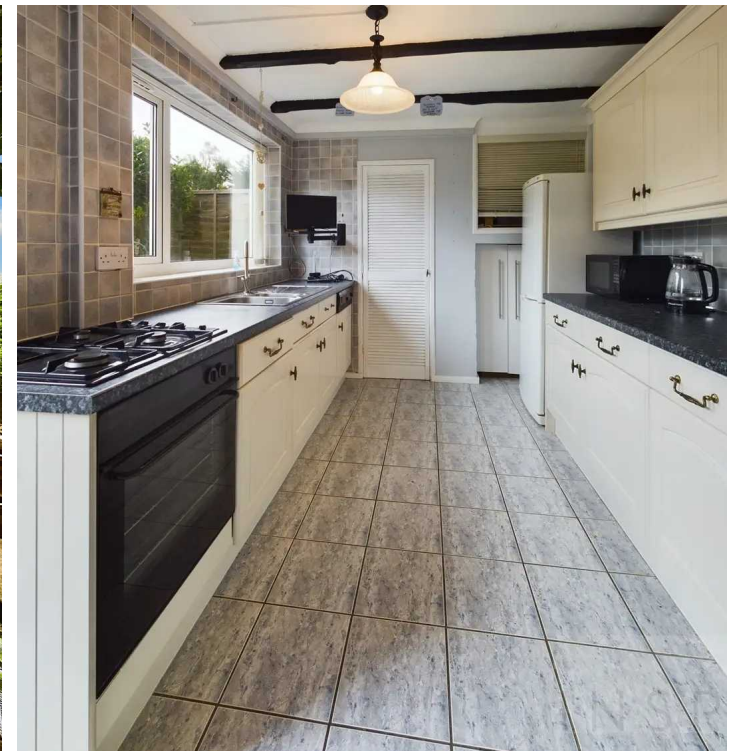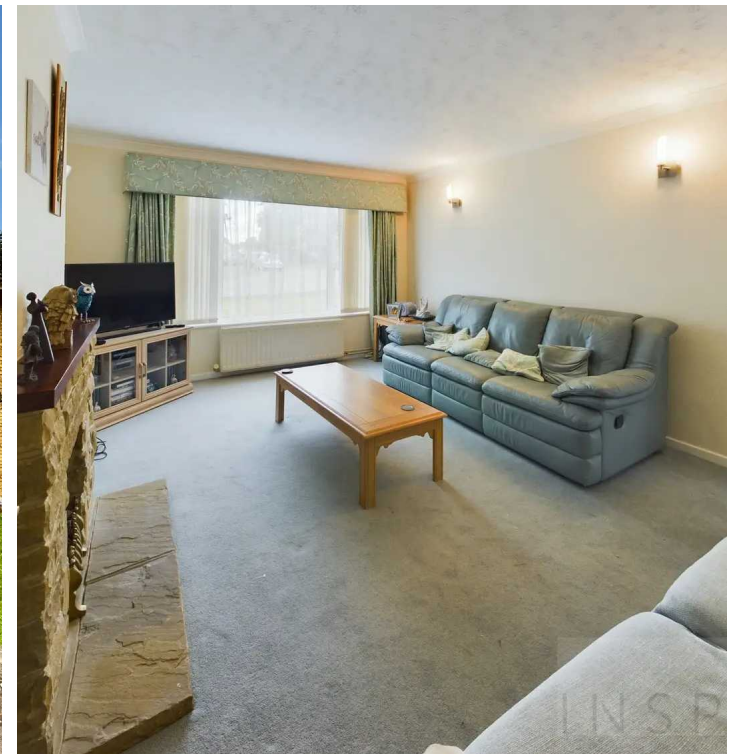



Entrance Hall

Lounge

Kitchen

Bedroom 1


Bedroom 2

Shower Room



REAR GARDEN



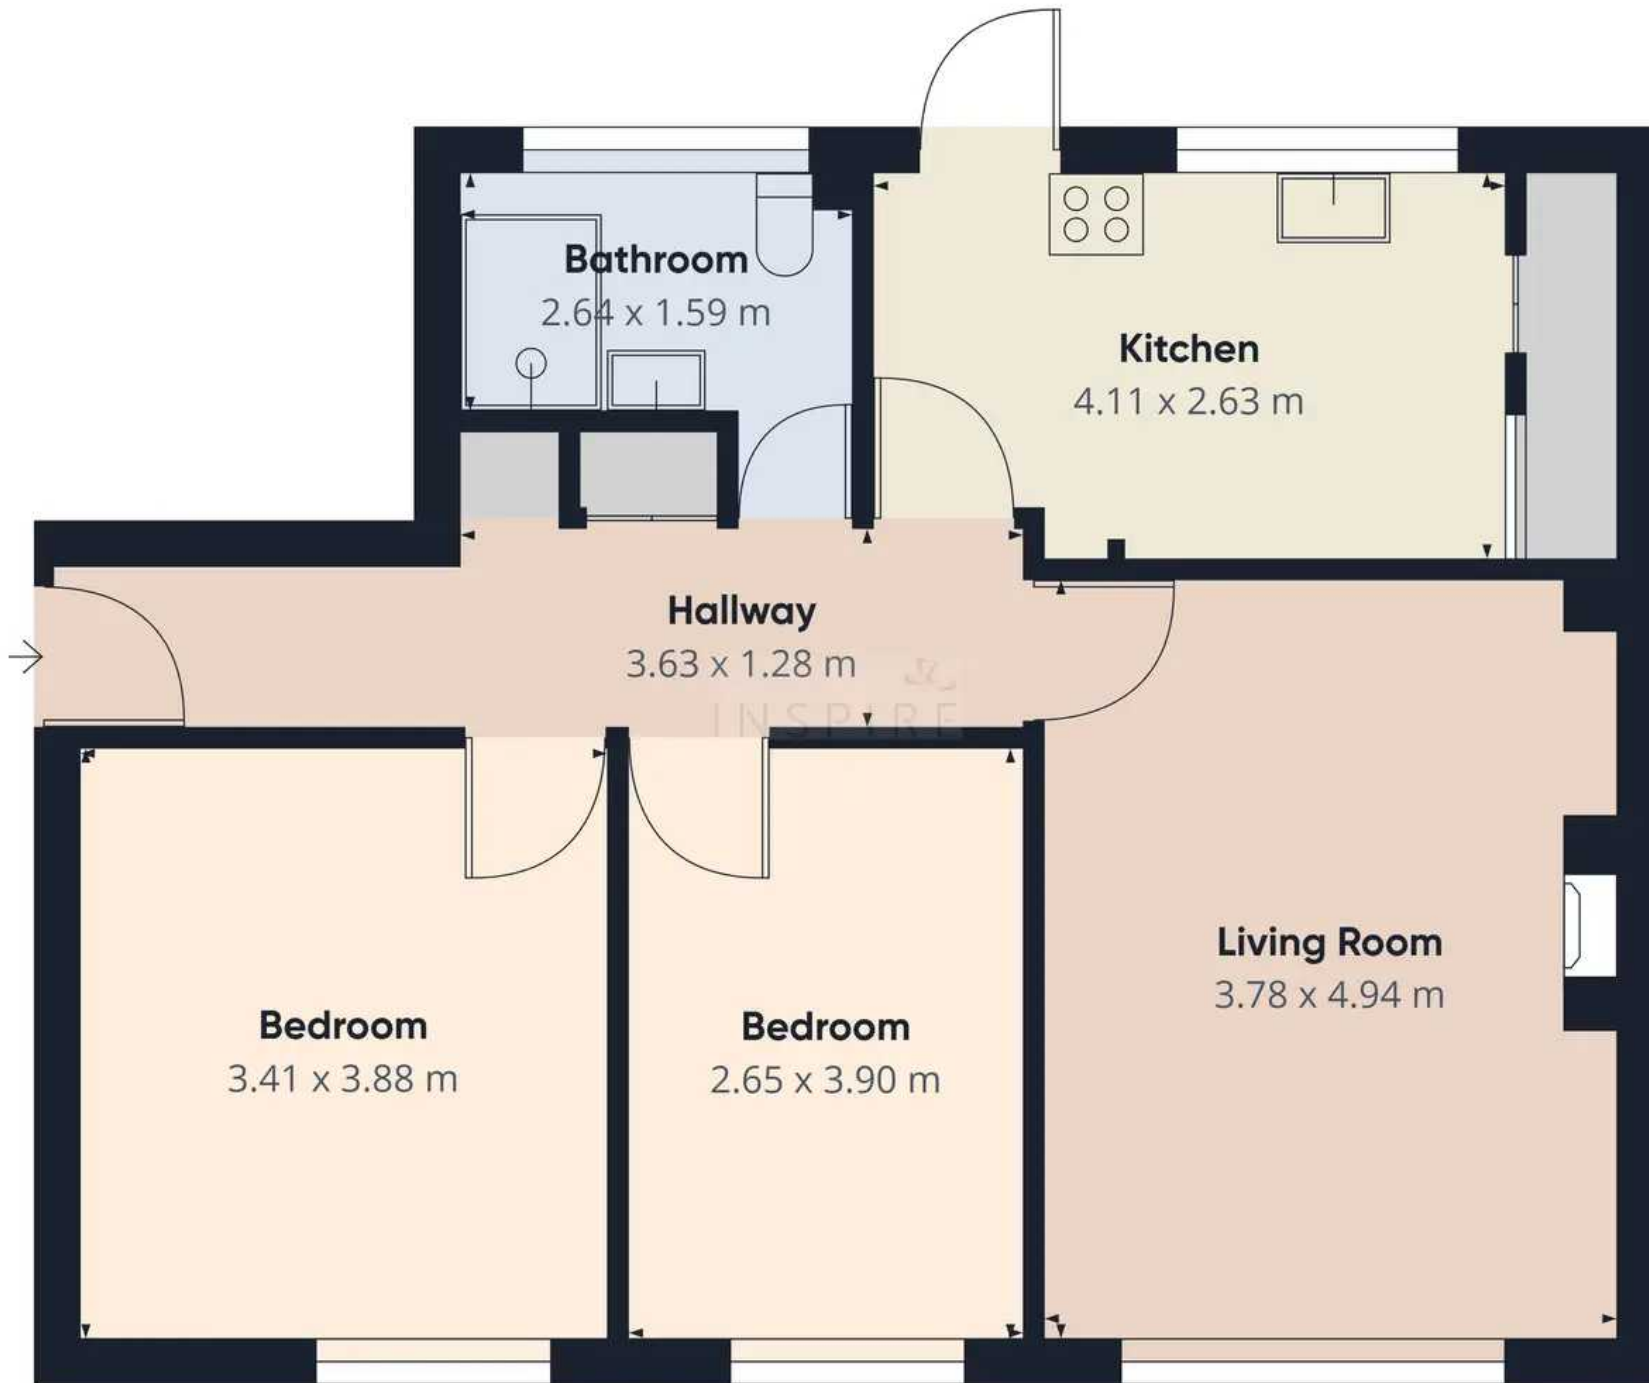

Approximate total area⁽¹⁾
68.71 m²

(1) Excluding balconies and terraces

While every attempt has been made to ensure accuracy, all measurements are approximate, not to scale. This floor plan is for illustrative purposes only.

GIRAFFE 360



Inspire

13 Tilgate Parade, Crawley - RH10 5EQ

01293 582335

info@inspireestates.co.uk

<http://www.inspireestates.co.uk>

