



Flat 8, The Bank Building 32-36 South Road, Haywards Heath
£1,050 pcm


INSPIRE



Flat 8

The Bank Building 32-36 South Road,
Haywards Heath

Inspire Estates are pleased to offer for let this stunning 1 bed apartment in the heart of Haywards Heath's town centre. This stylish and contemporary home is perfectly designed for modern living, offering a convenient location. Available Mid - February.

Council Tax band: B

Tenure: Freehold

- Less Than 1 Mile To Haywards Heath Train Station
- Unfurnished
- Prime Location
- Integrated appliances
- Double Bedroom
- Beautifully presented






Kitchen/ Living Area
17' 3" x 10' 3" (5.25m x 3.12m)

bedroom
17' 0" x 8' 6" (5.17m x 2.60m)

Bathroom
9' 8" x 6' 2" (2.95m x 1.89m)





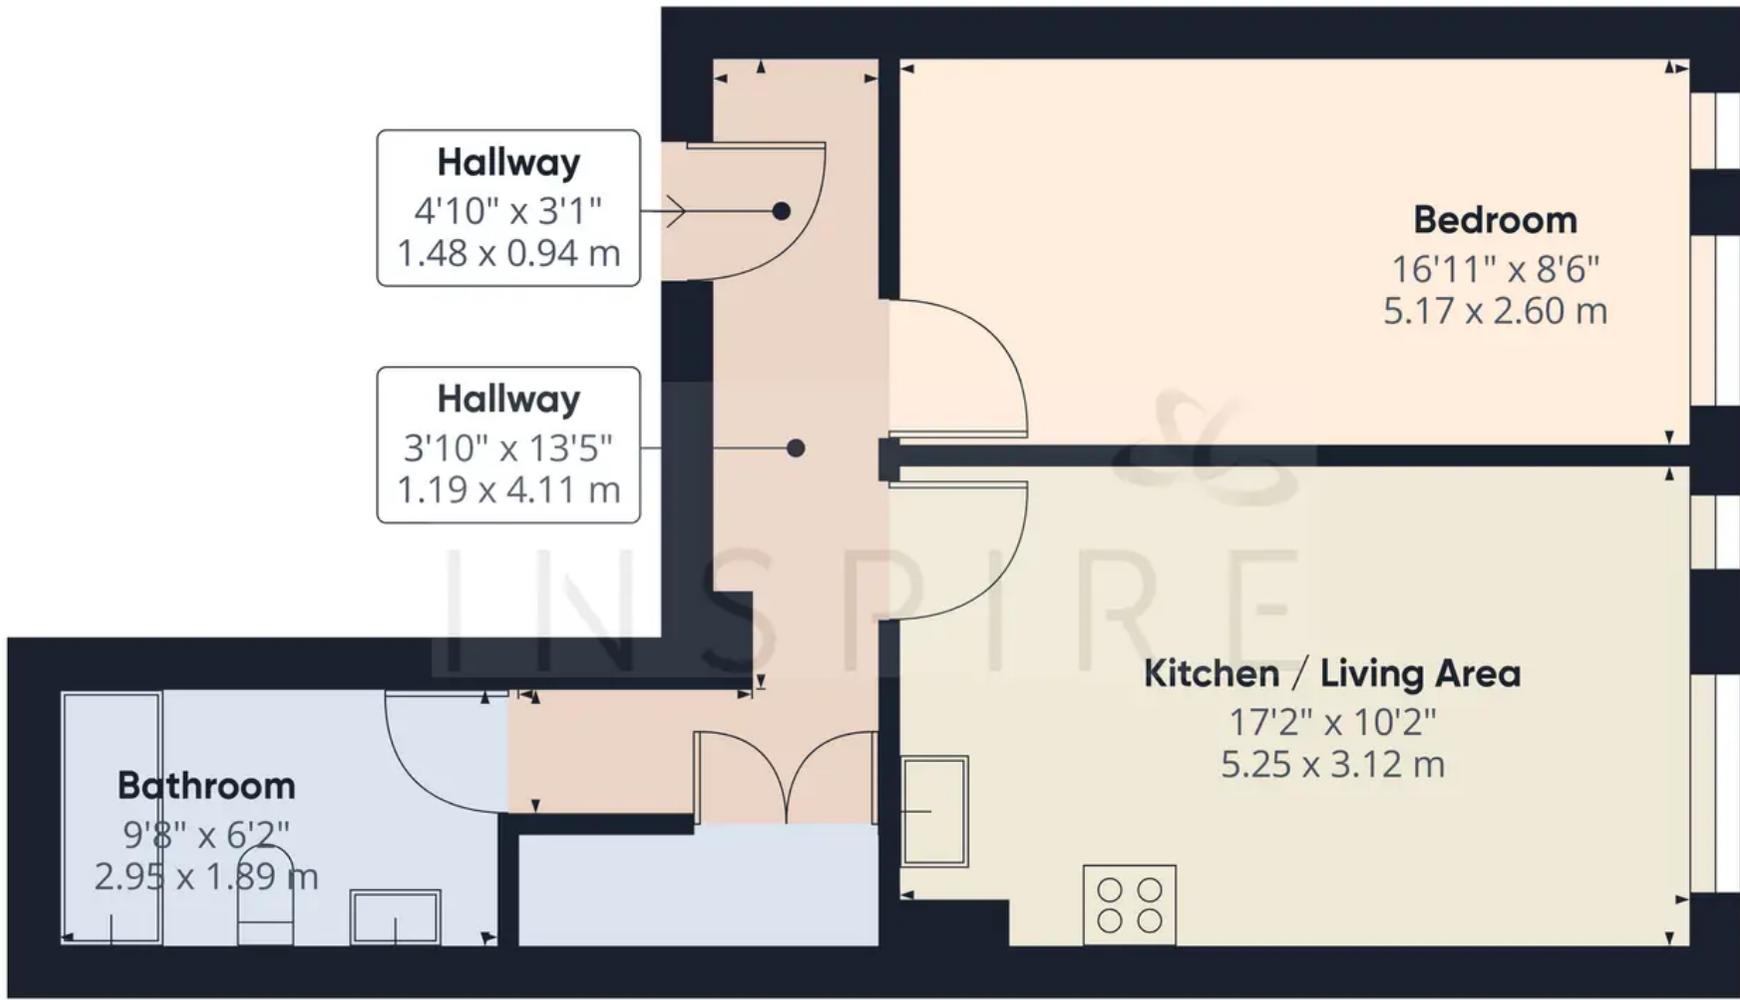

Approximate total area¹⁾
490.35 ft²
45.55 m²

Excluding balconies and terraces

While every attempt has been made to ensure accuracy, all measurements are approximate, not to scale. This floor plan is for illustrative purposes only.

GIRAFFE360



Inspire

13 Tilgate Parade, Crawley - RH10 5EQ

01293 582335

info@inspireestates.co.uk

<http://www.inspireestates.co.uk>

