



27 Jackdaw Close, Crawley

Offers Over £375,000

INSPIRE



27 Jackdaw Close

Crawley, Crawley

This four-bedroom family home in Langley Green features three reception rooms, spacious layout, cul-de-sac location, with potential for enlargement. No onward chain. Contact us for a viewing today! Council Tax band: D

Tenure: Freehold

- Four-bedroom end of terrace family home with the potential for further enlargement (STPP) situated on a large corner plot
- 3 reception rooms
- Three double bedrooms + single
- Family bathroom + downstairs cloakroom
- Situated in cul-de-sac
- Popular Langley Green location
- NO onward chain





Living Room

Kitchen

Dining Room

Reception

WC

Bedroom

Bedroom

Bedroom

Bedroom


Bathroom



FRONT GARDEN

REAR GARDEN



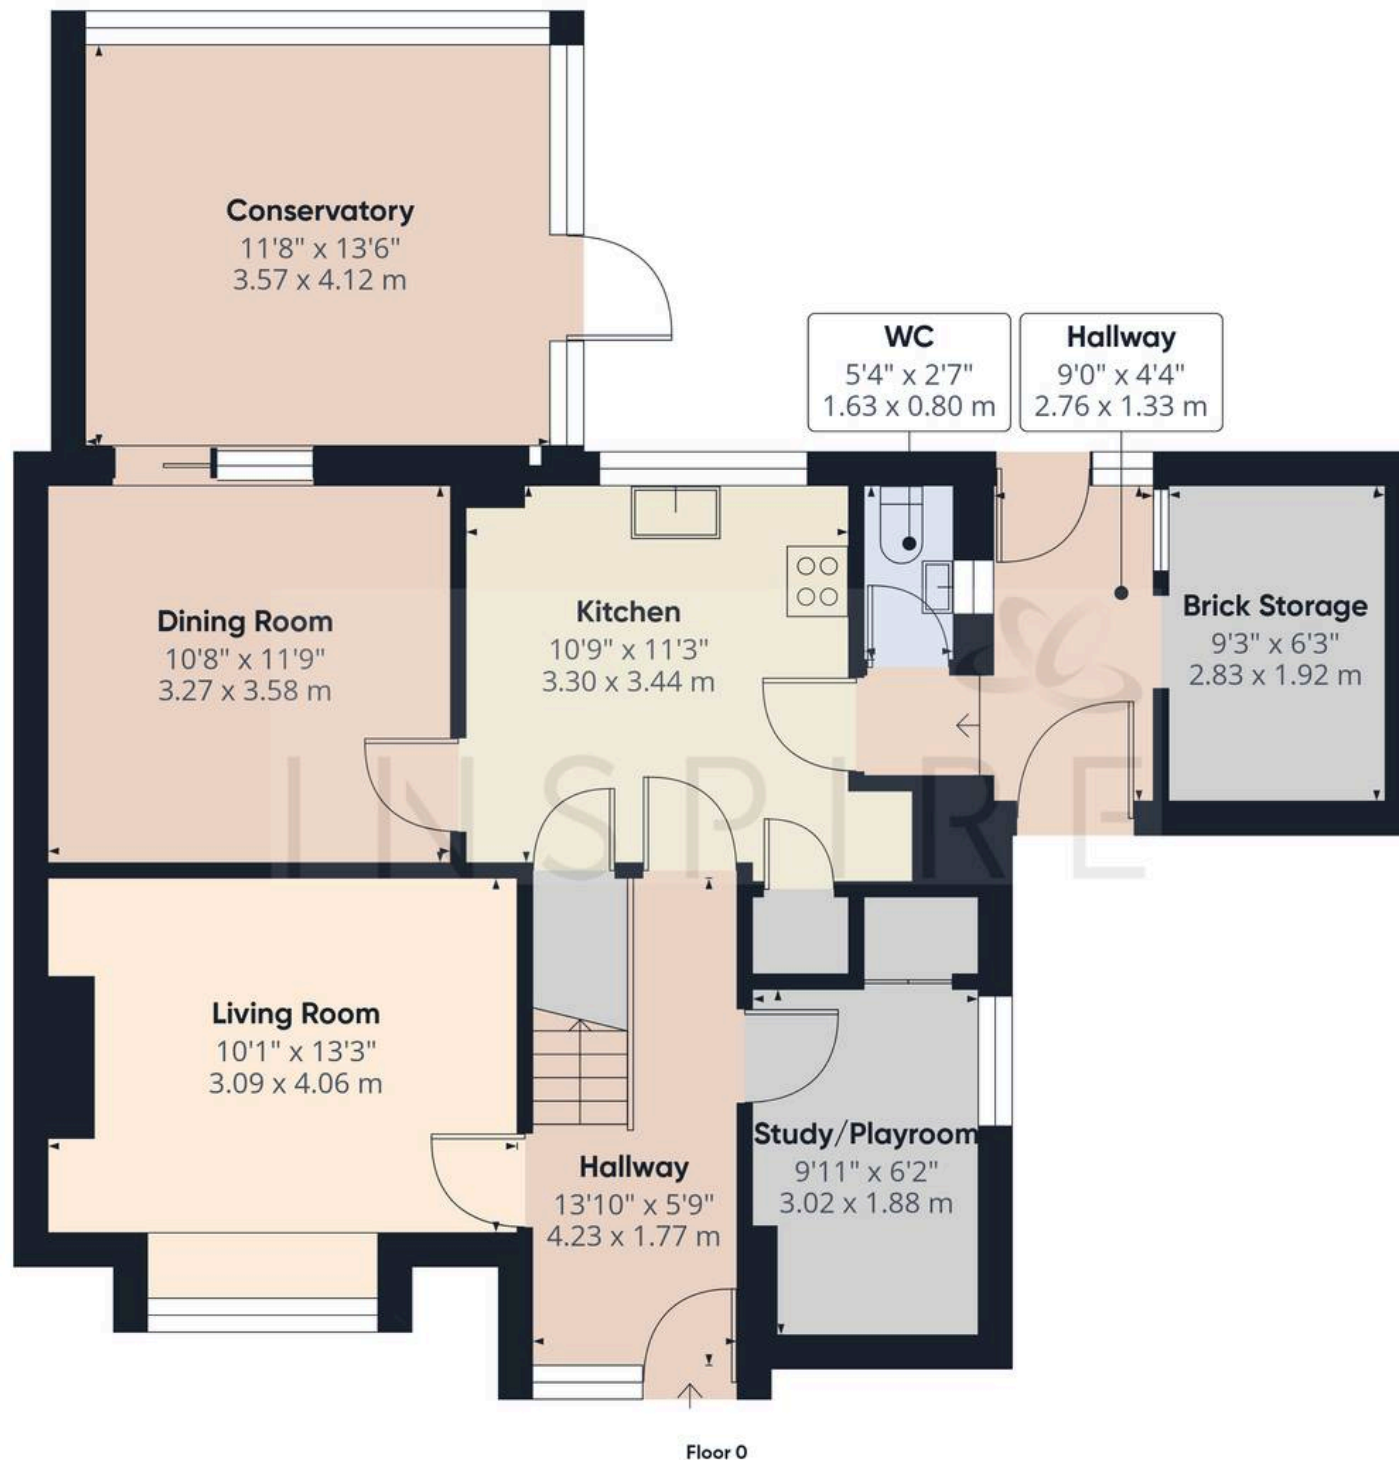

Approximate total area⁽¹⁾
843 ft²
78.3 m²

(1) Excluding balconies and terraces

Calculations reference the RICS IPMS 3C standard. Measurements are approximate and not to scale. This floor plan is intended for illustration only.

GIRAFFE360



Inspire

13 Tilgate Parade, Crawley - RH10 5EQ

01293 582335

info@inspireestates.co.uk

<http://www.inspireestates.co.uk>

We refer buyers to Lewis & Dick Ltd, Juno or AVRillo conveyancers. It is your decision whether you choose to deal with any of these conveyancers. Should you choose either of them you should know that we would receive a referral fee from them for recommending you to them.

