



Wilkinson Close, NW2

To Let - £2,200 Per Month (Deposit: £2,538)

AVAILABLE TO LET FROM 10TH MAY 2024 is this spacious Top-Floor, two double-bedroom apartment in Cricklewood.

This flat has an expansive and open-plan living area with a modern fitted kitchen, two bright double bedrooms, one of which has an ensuite shower room, there is a tiled family bathroom, a sizable balcony and good storage space throughout. There is also an onsite residents' gym, underground parking and electric charging stations (for an additional cost).


Wilkinson Close is ideally situated with a variety of amenities in Dollis Hill (Jubilee - Zone 2) Willesden Green (Jubilee - Zone 2), Cricklewood (Thameslink - Zone 3) and Brent Cross (Northern - Zone 3). The A5, A406 and M1 are also nearby allowing easy access in and out of London.

- AVAILABLE TO LET FROM 10TH MAY 2024
- Top floor, two double bedroom flat
- Onsite gym, private parking
- Modern kitchen & bathrooms
- Close transport links to Dollis Hill, Willesden, Cricklewood and Brent Cross
- Council - Barnet (E) Deposit - £2,538

020 8450 9377

rentals@cameronsstiff.co.uk

cameronsstiff.co.uk

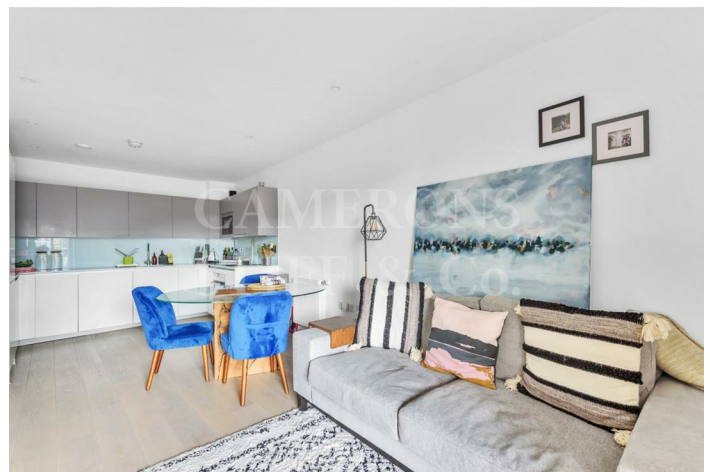










Wilkinson Close, London, NW2

Approximate Area = 801 sq ft / 74 sq m

For identification only - Not to scale

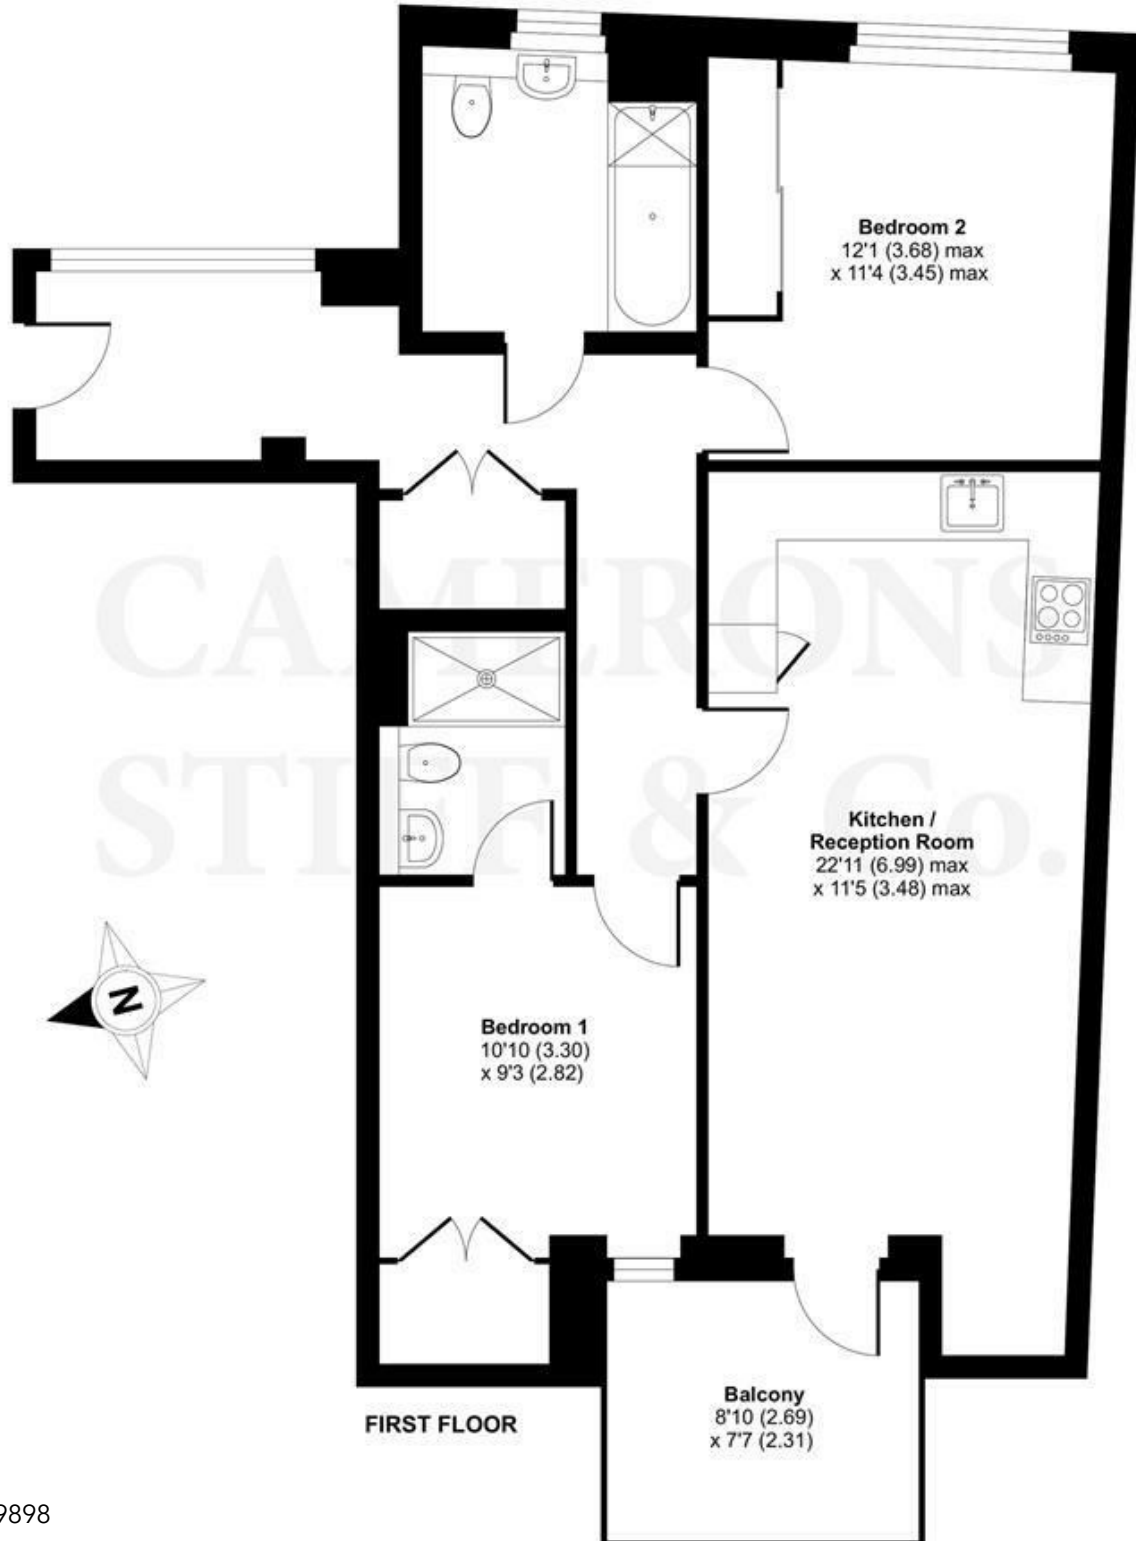

EPC: B

Ref: 18219898



Floor plan produced in accordance with RICS Property Measurement Standards incorporating International Property Measurement Standards (IPMS2 Residential). © nichecom 2022. Produced for Camerons Stiff & Co. REF: 892054

