



Gordon Mansions

Torrington Place, WC1E

Asking Price £1,850,000

Stunning 5th floor lateral apartment (1,720 sq ft) in historic Gordon Mansions. Impressive 4-bedroom flat with period features in prime Bloomsbury location, near transports links and University.

CHESTERTONS



Gordon Mansions

Torrington Place, WC1E

- Upper Floor
- Lift
- Access to West End & City
- Transports Links

Positioned on the fifth floor of the prestigious Gordon Mansions, this impressive 1,720 sq ft lateral apartment offers a rare opportunity in the heart of Bloomsbury. The red-brick Edwardian mansion block, with its distinctive period architecture, provides a striking home moments from the British Museum and University College London.



The property boasts four generously proportioned bedrooms, high ceilings, and elegant period features throughout, complemented by contemporary fixtures. Residents enjoy a well-maintained communal entrance with lift access, and the exclusivity of one of Central London's most desirable addresses.

Located on Torrington Place, the apartment benefits from exceptional connectivity with Goodge Street, Warren Street, and Euston stations all within easy walking distance. The vibrant amenities of Tottenham Court Road, the tranquillity of Russell Square Gardens, and the world-class dining of Charlotte Street are all moments away, creating the perfect balance of convenience and sophistication.

An exceptional opportunity for discerning buyers seeking spacious lateral living in a prime Central London location.


Tenure: Leasehold 98 years 6 months

Service Charge: £4300

Ground Rent: £10

Local Authority: Islington

Council Tax Band:

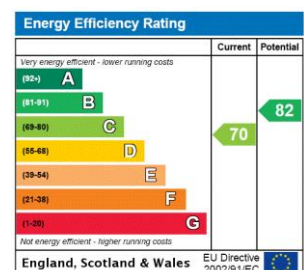

Chestertons Covent Garden Sales

196 Shaftesbury Avenue


London

WC2H 8JF

coventgarden@chestertons.co.uk

020 3040 8300

chestertons.co.uk

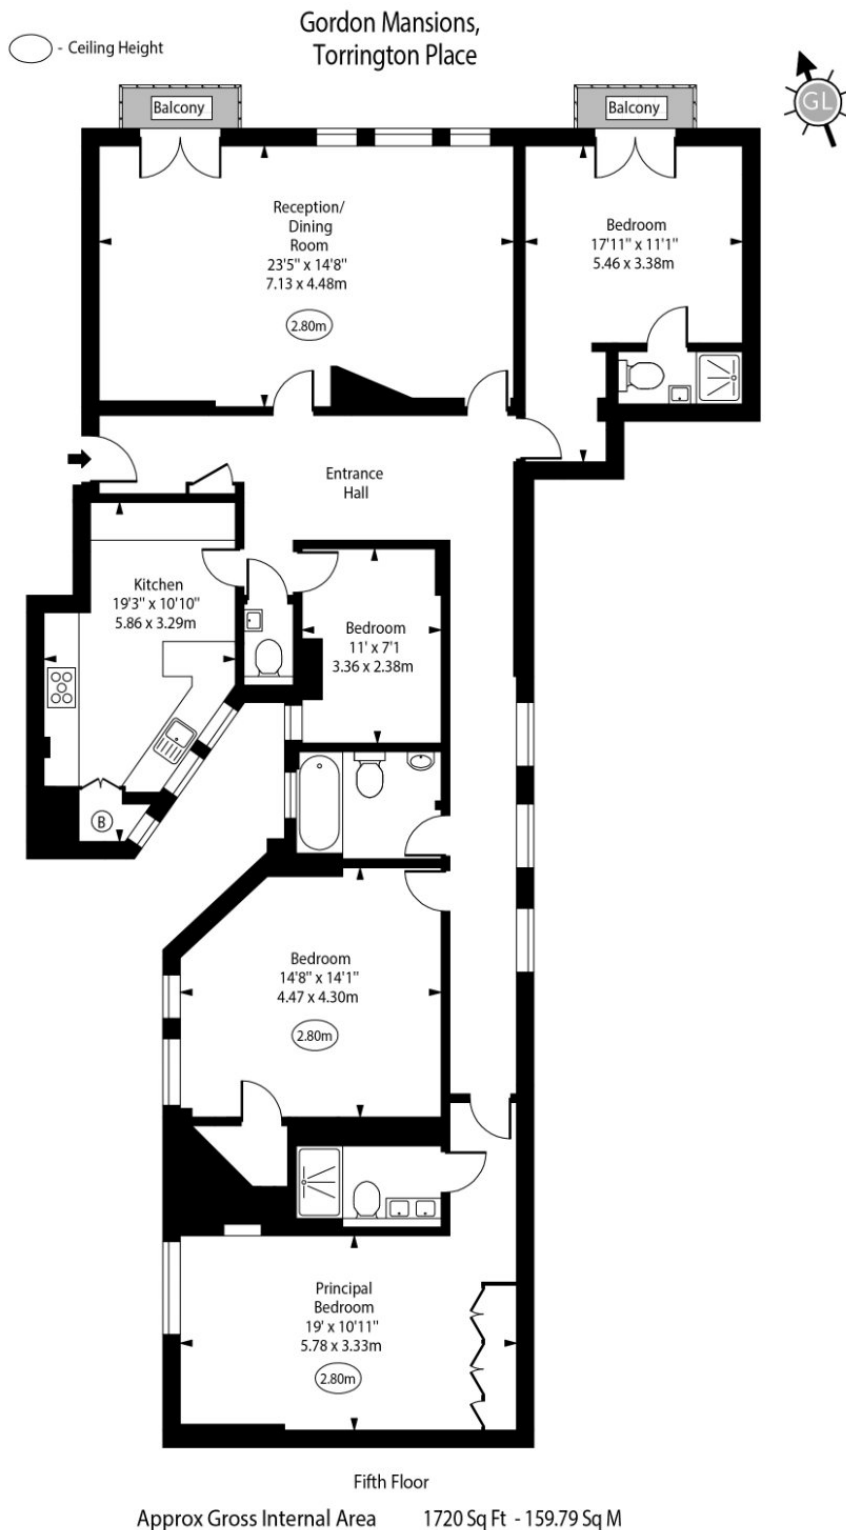

For Illustration Purposes Only - Not To Scale
www.goldlens.co.uk
 Ref. No. 027341J