




Willes Road

London, NW5

Guide Price £2,150,000

A fantastic four bedroom family home presented in very good condition. This wonderfully bright end of terrace period house has great kerb appeal and is offered in very good condition. The current owners have refurbished it to a high standard, blending both period and contemporary features to great effect. Accommodation comprises of a spacious reception room, leading through the stylish kitchen to the dining area which has access to the well maintained garden. The property offers three double bedrooms and an additional single bedroom plus two bathrooms. The property benefits from a utility room and a separate side access. Being sold chain-free.

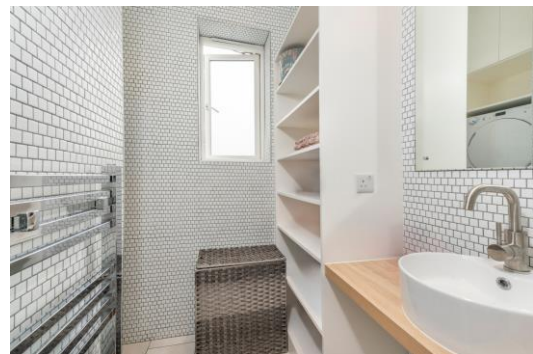

Willes Road

London, NW5

- Very well presented
- Excellent location
- Chain-free
- Four bedrooms
- Two bathrooms
- Separate side-access



Willes Road is a prime Kentish Town address in easy reach to the amenities, bars, shops and restaurants of Kentish Town and Camden Town. The Collège Français Bilingue de Londres is at the end of the road and there are other excellent schools nearby. Transport is easy with numerous bus links on your doorstep as well as good access to both stations.


Tenure: Freehold

Service Charge: £0

Ground Rent: £0

Local Authority: London Borough Of Camden

Council Tax Band: G

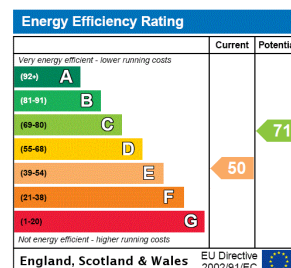

Chestertons Camden & Kentish Town Sales

99-101 Parkway

Camden


London

NW1 7PP

camden@chestertons.co.uk

020 7267 2053

chestertons.co.uk

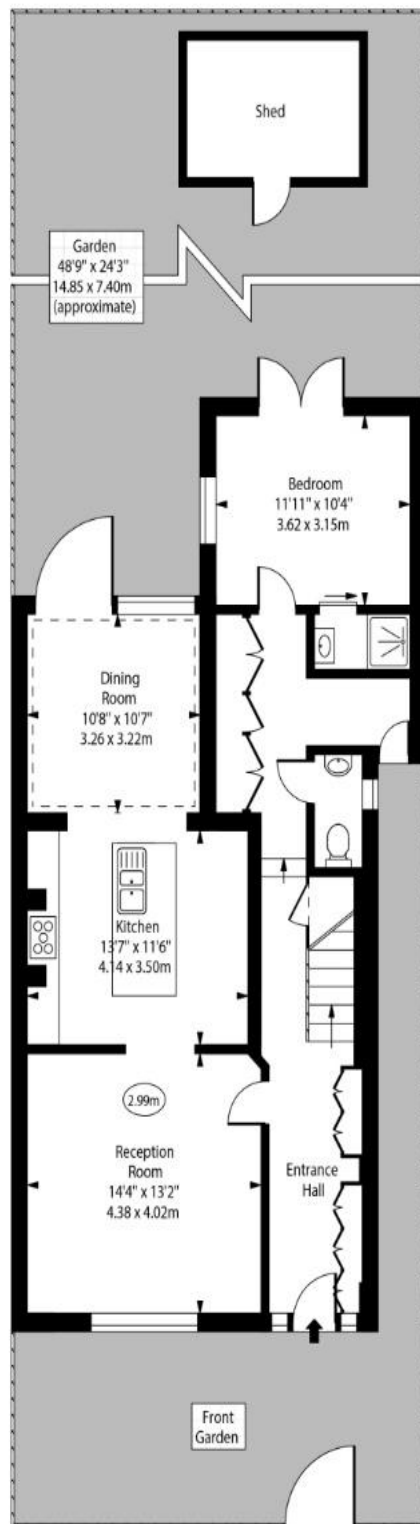


Ground Floor

Gross Internal Area - 920 Sq Ft - 85.47 Sq M

Willes Road



○ - Ceiling Height

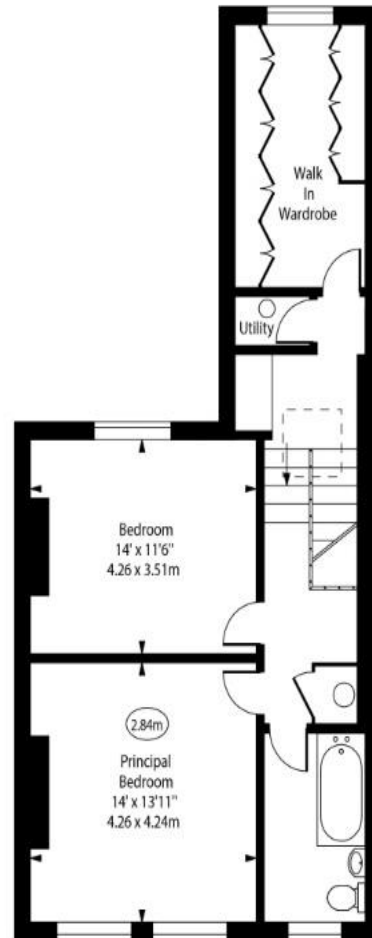

First Floor

Gross Internal Area - 706 Sq Ft - 65.59 Sq M

Approx Gross Internal Area

1626 Sq Ft - 151.05 Sq M

For Illustration Purposes Only - Not To Scale
www.goldlens.co.uk
Ref. No. 023299J

