



Harmood Street

London, NW1

Guide Price £1,850,000

A very special freehold house

A stunning architecturally-designed, three bedroom house complete with southerly facing garden. This fantastic property is very stylishly presented, seamlessly combining contemporary and period features, and boasts excellent living space in the form of a spacious double reception room with steps leading down to the sumptuous kitchen/diner. The upstairs boasts three bedrooms plus two bathrooms. The principle bedroom offers good storage and a wonderful en-suite bathroom. Furthermore, there is a separate WC. Being sold chain-free.



Harmood Street

London, NW1

- Architecturally designed
- Three bedrooms and two bathrooms
- Separate WC
- South-facing garden
- Chain-free
- Excellent location



Very well located to take advantage of the excellent amenities of Chalk Farm, Primrose Hill, Belsize Park and Camden. In the catchment area for Camden School For Girls, Holy Trinity and St Silas primary school. Chalk Farm underground is in close proximity as is Kentish Town West overground.


Tenure: Freehold

Service Charge: £0

Ground Rent: £0

Local Authority: London Borough Of Camden

Council Tax Band: F

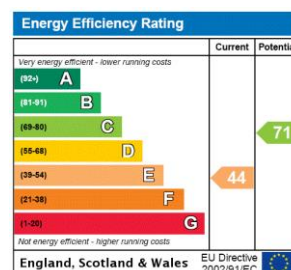

Chestertons Camden & Kentish Town Sales

99-101 Parkway

Camden


London

NW1 7PP

camden@chestertons.co.uk

020 7267 2053

chestertons.co.uk

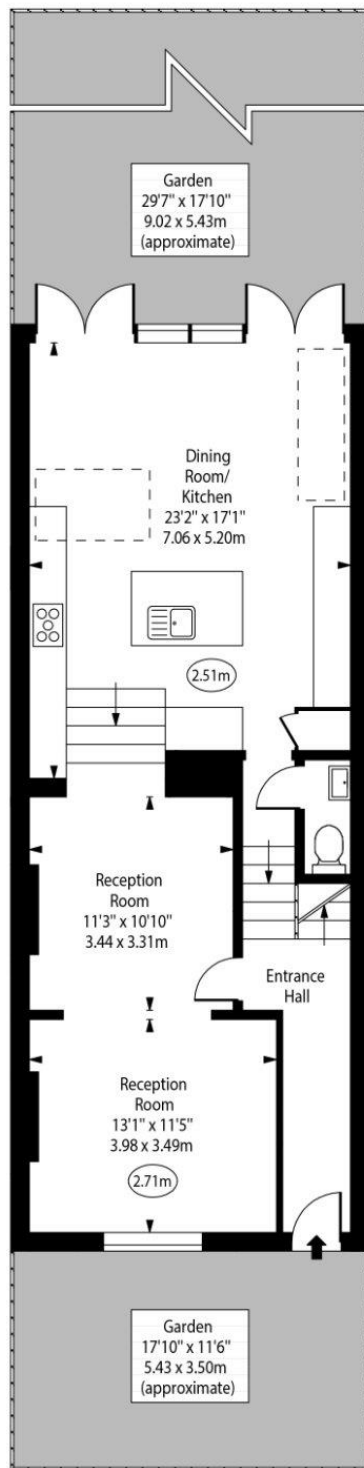


Ground Floor

Gross Internal Area - 863 Sq Ft - 80.17 Sq M

Harmood Street




○ - Ceiling Height

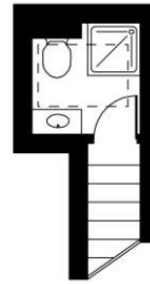

First Floor
Half Landing

Gross Internal Area - 60 Sq Ft - 5.57 Sq M

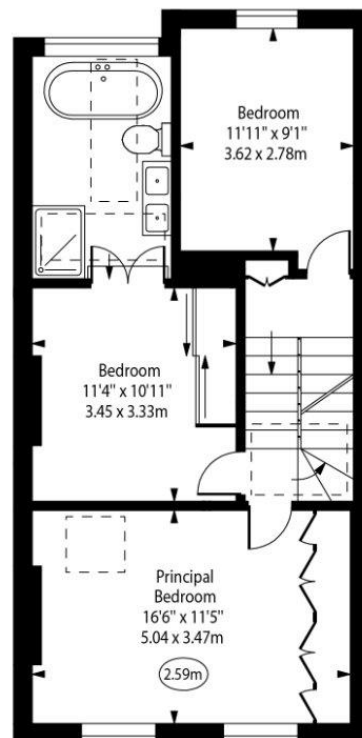

First Floor

Gross Internal Area - 662 Sq Ft - 61.50 Sq M

Approx Gross Internal Area

1585 Sq Ft - 147.24 Sq M

For Illustration Purposes Only - Not To Scale

