# Old Farm House Stoke Row, Henley-on-Thames SIMMONS & SONS



Old Farm House, Stoke Row, Henley-on-Thames, RG9 5QG 4.69 hectares (11.59 acres)

Guide Price: £2,950,000

Freehold

# Old Farm House Stoke Row

## **Henley-on-Thames**

- Quintessential English Farm House
- 4.69 hectares (11.59 acres)
- Equestrian Paddocks and Stables
- Detached Two Bedroom Annexe and Garage
- Period Features
- Planning Consent for Substantial Pool House and Outbuilding
- For Sale as a Whole by Private Treaty

Available for the first time in nearly 50 years, this beautiful and rarely available Grade II listed property in need of modernisation offers a wonderful blend of historic charm and potential to create a fantastic family home, all nestled in a rural village location. Outside, the views over Oxfordshire countryside offer a serene backdrop for outdoor relaxation.

### **SITUATION**

The property sits in the heart of Stoke Row Village, whilst also enjoying a secluded and private location. Well-regarded restaurants, schools and excellent transport links are also within easy reach.













### THE PROPERTY

Old Farm House is a handsome brick and flint home offering a wealth of period features in a unique setting. There is existing planning consent (under application P23/S1890/FUL) for a pool house to the rear of the property with the potential to amend this to residential use (STPP). The land and stables are currently in equestrian use and offer the opportunity for improvement and extension to include a modern stable block and manège or use as a smallholding.

The property also benefits from a two-bedroom residential annexe - suitable for guest or staff accommodation - set over a large garage, with the opportunity to extend the residential element into the ground floor.


Tennis courts and further garden grounds bring additional opportunities to take advantage of English country life, all within easy reach of London and beyond.

### **ACCESS**

Access to the Property is gained via Cox's Lane through a set of brick and flint gate piers and over the private driveway. The land and stables are accessed via a separate independent track directly off Main Street.





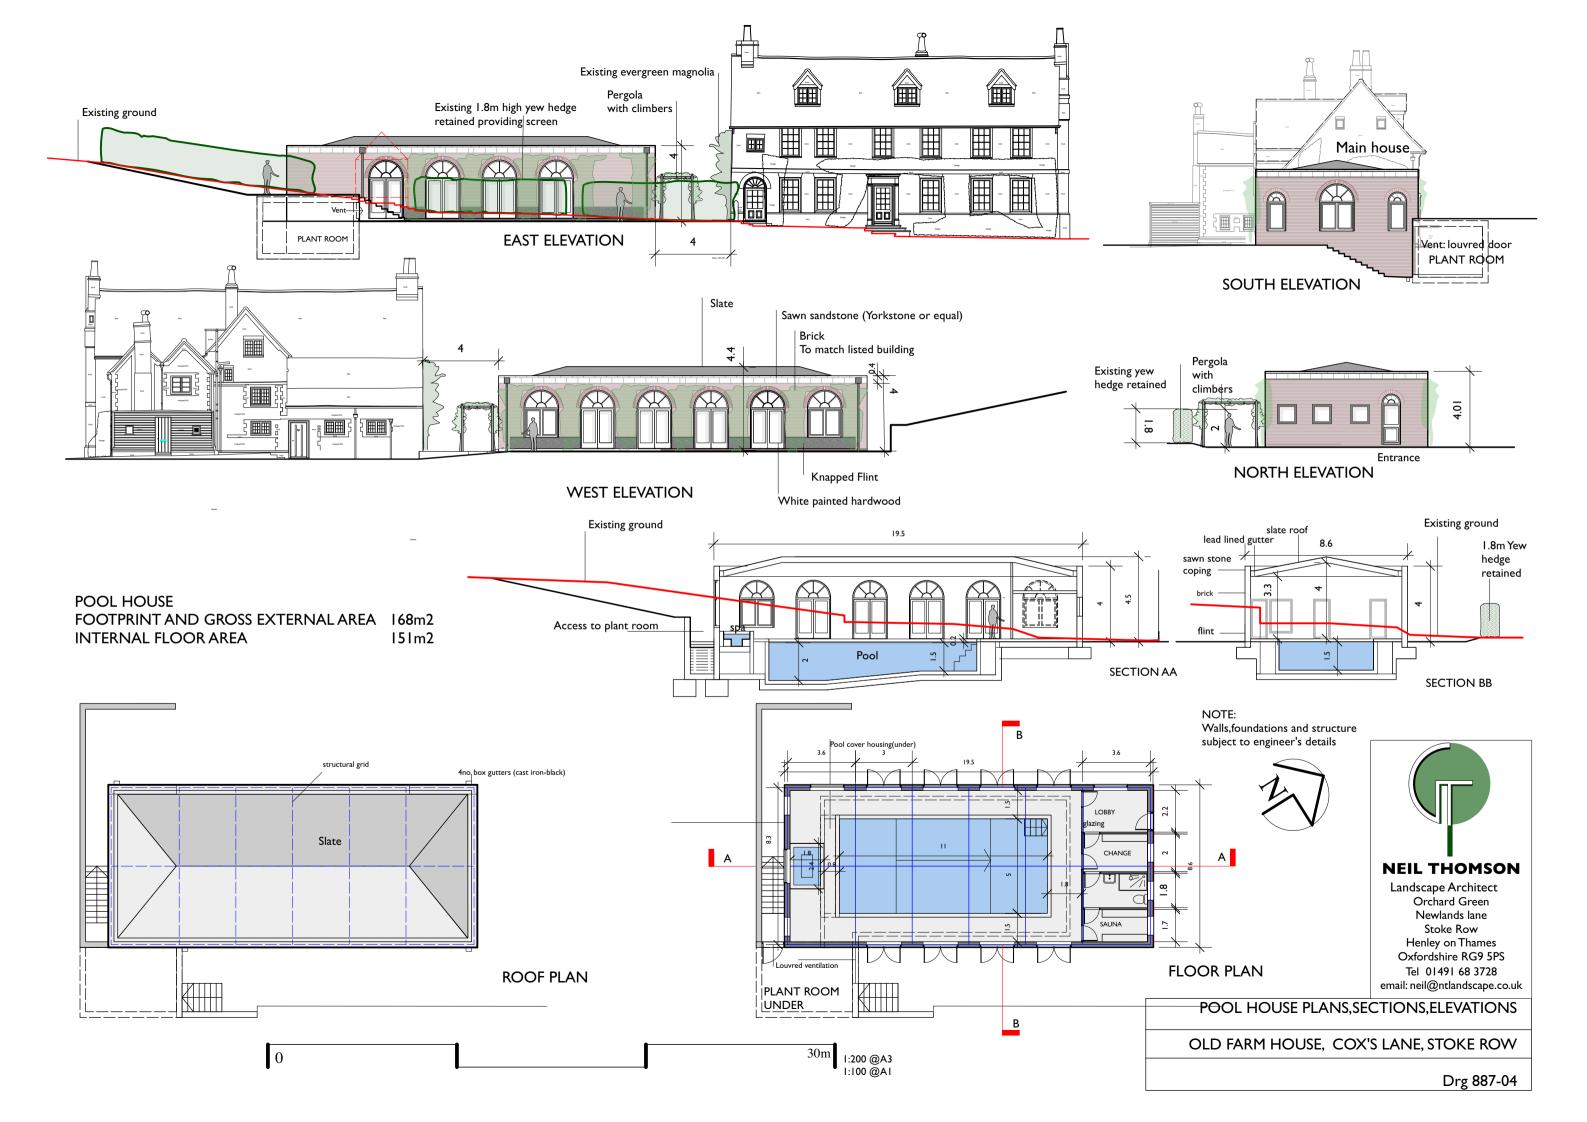

### Cox's Lane, Stoke Row, Henley-on-Thames, RG9

Approximate Area = 3720 sq ft / 345.5 sq m

Denotes restricted

Denotes restricted

Carages = 1813 sq ft / 18.4 sq m

Total = 5667 sq ft / 52.54 sq m

For identification only - Not to scale

171 (3.9)

172 (3.9)

SECOND FLOOR

GRAAGE FIRST FLOOR

Denotes restricted

Garages = 1813 sq ft / 18.5 sq m

Total = 5667 sq ft / 52.54 sq m

For identification only - Not to scale

172 (4.9)

SECOND FLOOR

FIRST FLOOR

FRST FLOOR

FRST FLOOR

FRST FLOOR

FRST FLOOR

Floor plan produced in accordance with RICS Property Measurement 2nd Edition, Incorporating International Property Measurement Standards (IPMS2 Residential). © nitchecom 2025. Produced for Simmons & Sons. REF: 129382



### Date of Particulars: September 2025

Simmons & Sons Surveyors LLP for themselves and for the vendors or lessors of the property whose agents they are give notice that: (i) the particulars are produced in good faith, are set out as a general guide only and do not constitute any part of a contract of offer; (ii) all descriptions, dimensions, references to condition and necessary permissions for use and occupation, and any other details are given in good faith and are believed to be correct, but any intending purchasers or tenants should not rely on them as statements or representations of fact but must satisfy themselves by inspection or otherwise as to the correctness of each of them; (iii) no person in the employment of Simmons & Sons Surveyors LLP has any authority to make or give any representation or warranty whatsoever in relation to this property.

### **PLANNING**

Interested parties are advised to make their own enquiries in respect of planning matters. The property is located in the Chilterns National Landscape.

### **DIRECTIONS**

From Main Street in Stoke Row turn into Cox's Lane where the property may be found on the left-hand side.

What3Words: lakeside.abstracts.dormant

### **COUNCIL TAX**

South Oxfordshire District Council - Band H

### **VIEWINGS**

Strictly by appointment only with Simmons & Sons

Jonathan Greaves: jgreaves@simmonsandsons.com

Antonia van Deventer: avd@simmonsandsons.com

T: 01491 571111

### **SERVICES**

Mains electricity, mains water to house and paddocks, private drainage, oil-fired central heating to Main House, LPG to Garage.

Sales	Lettings & N	Management	Commercial	Development	Rural
32 Bell Street Henley on Thames Oxon RG9 2BH T: 01491 571111	1 High Street Marlow Bucks SL7 1AX T: 01628 484353	12 Wote Street Basingstoke Hants RG21 7NW T: 01256 840077	Peper Harrow The Estate Office Godalming GU8 6BQ T: 01483 418151	SIMMO	NS & SONS