



37 Ivy Close, Westergate PO20 3RF

£310,000 Freehold



2 Bedrooms



1 Bathroom



2 Reception Rooms



Sims Williams

Key Features

- Semi Detached Bungalow
- In Quiet Location
- Extended Lounge/Dining Room
- Conservatory
- Open-Plan Kitchen/Breakfast Room
- 2 Double Bedrooms
- Bathroom & Separate WC
- Low Maintenance Rear Garden
- Attractive Garden to Front
- Garage in Nearby Compound

EPC Rating

Current = B


Potential = A

Council Tax Band

Band = C

Tenure - Freehold



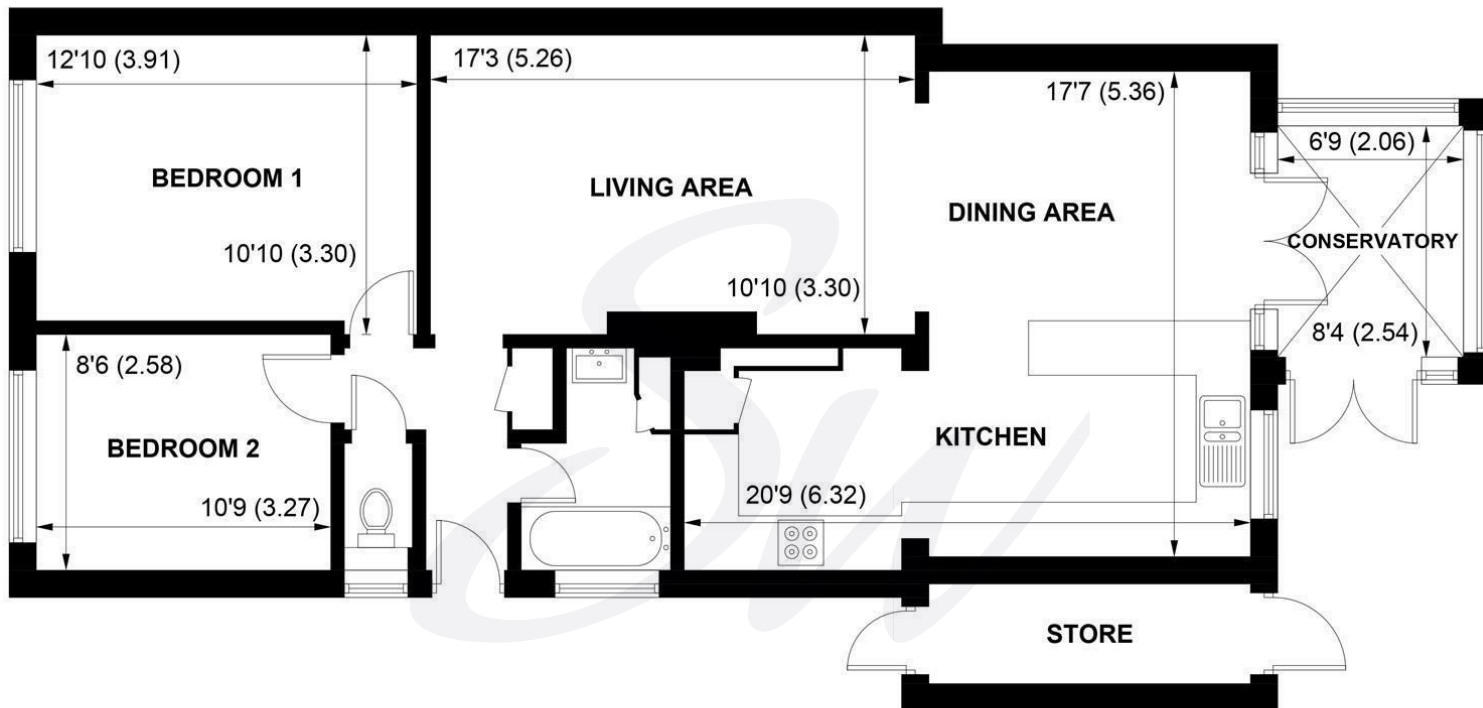

APPROXIMATE GROSS INTERNAL AREA = 897 SQ FT / 83.3 SQ M

STORE = 44 SQ FT / 4.1 SQ M

TOTAL = 941 SQ FT / 87.4 SQ M

NOT TO SCALE (For illustrative purposes only as defined by RICS Code of Measuring Practice) 2025 ©

Produced for Sims Williams



simswilliams.co.uk

CHICHESTER

8-9 Southgate

Sales 01243 787868

Lettings 01243 836055

chichester@simswilliams.co.uk

WALBERTON

5 Maple Parade

Sales 01243 551368

Lettings 01243 836055

walberton@simswilliams.co.uk

ARUNDEL

8a High Street

Sales 01903 885678

Lettings 01903 881133

arundel@simswilliams.co.uk

BOGNOR REGIS

46 High Street

Sales 01243 862626

Lettings 01243 836055

bognor-regis@simswilliams.co.uk

Viewing Strictly by arrangement via the vendor's agent Sims Williams 01243 551368. These particulars are believed to be correct but their accuracy is not guaranteed and they do not form part of any contract.