



Willowgate Park Road, Barnham PO22 0AQ

OIEO £435,000 Freehold



2 Bedrooms



1 Bathroom



2 Reception Rooms

SW

Sims Williams

Key Features

- Linked Detached Bungalow
- Bright & Spacious
- Modern Fitted Kitchen
- Sitting/Dining Room
- Generous Size Conservatory
- 2 Double Bedrooms
- Modern Shower Room
- Westerly Rear Garden
- Driveway & Garage
- Quiet Cul-De-Sac Setting

EPC Rating

Current = D


Potential = C

Council Tax Band

Band = D

Tenure - Freehold



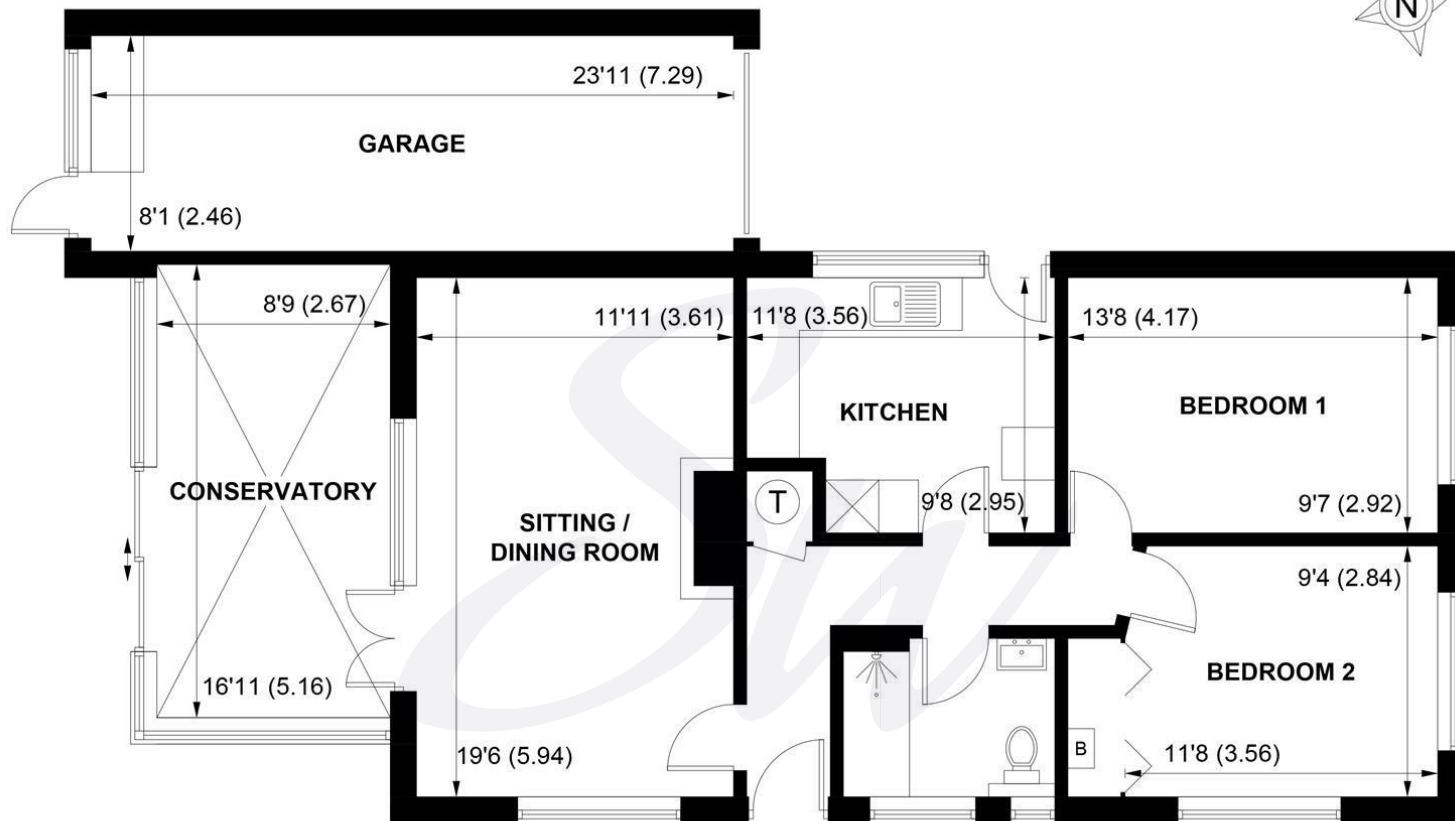

GROUND FLOOR

APPROXIMATE GROSS INTERNAL AREA = 905 SQ FT / 84.1 SQ M

GARAGE = 194 SQ FT / 18.0 SQ M

TOTAL = 1099 SQ FT / 102.1 SQ M

NOT TO SCALE (For illustrative purposes only as defined by RICS Code of Measuring Practice) 2025 ©

Produced for Sims Williams



simswilliams.co.uk

CHICHESTER

8-9 Southgate

Sales 01243 787868

Lettings 01243 836055

chichester@simswilliams.co.uk

WALBERTON

5 Maple Parade

Sales 01243 551368

Lettings 01243 836055

walberton@simswilliams.co.uk

ARUNDEL

8a High Street

Sales 01903 885678

Lettings 01903 881133

arundel@simswilliams.co.uk

BOGNOR REGIS

46 High Street

Sales 01243 862626

Lettings 01243 836055

bognor-regis@simswilliams.co.uk

Viewing Strictly by arrangement via the vendor's agent Sims Williams 01243 551368. These particulars are believed to be correct but their accuracy is not guaranteed and they do not form part of any contract.