



Ferndale Cottage, Burndell Road, Yapton, BN18 0HR
£650,000 Freehold



4 Bedrooms



2 Bathrooms



3 Reception Rooms

SW

Sims Williams

Key Features

- Handsome Character House
- 2 Good Reception Rooms
- Bespoke Fitted Kitchen & Utility Room
- Conservatory onto Garden
- GF Shower Room & Boot Room
- 4 Double Bedrooms
- Study/Nursery
- Gardens with Outbuildings
- Gated Driveway

EPC Rating

Current = D

Potential = C

Council Tax Band

Band = E

Tenure - Freehold




Ferndale Cottage, Burndell Road, Yapton, BN18

Approximate Area = 1680 sq ft / 156 sq m

Outbuildings = 534 sq ft / 49.6 sq m

Total = 2214 sq ft / 205.6 sq m

For identification only - Not to scale

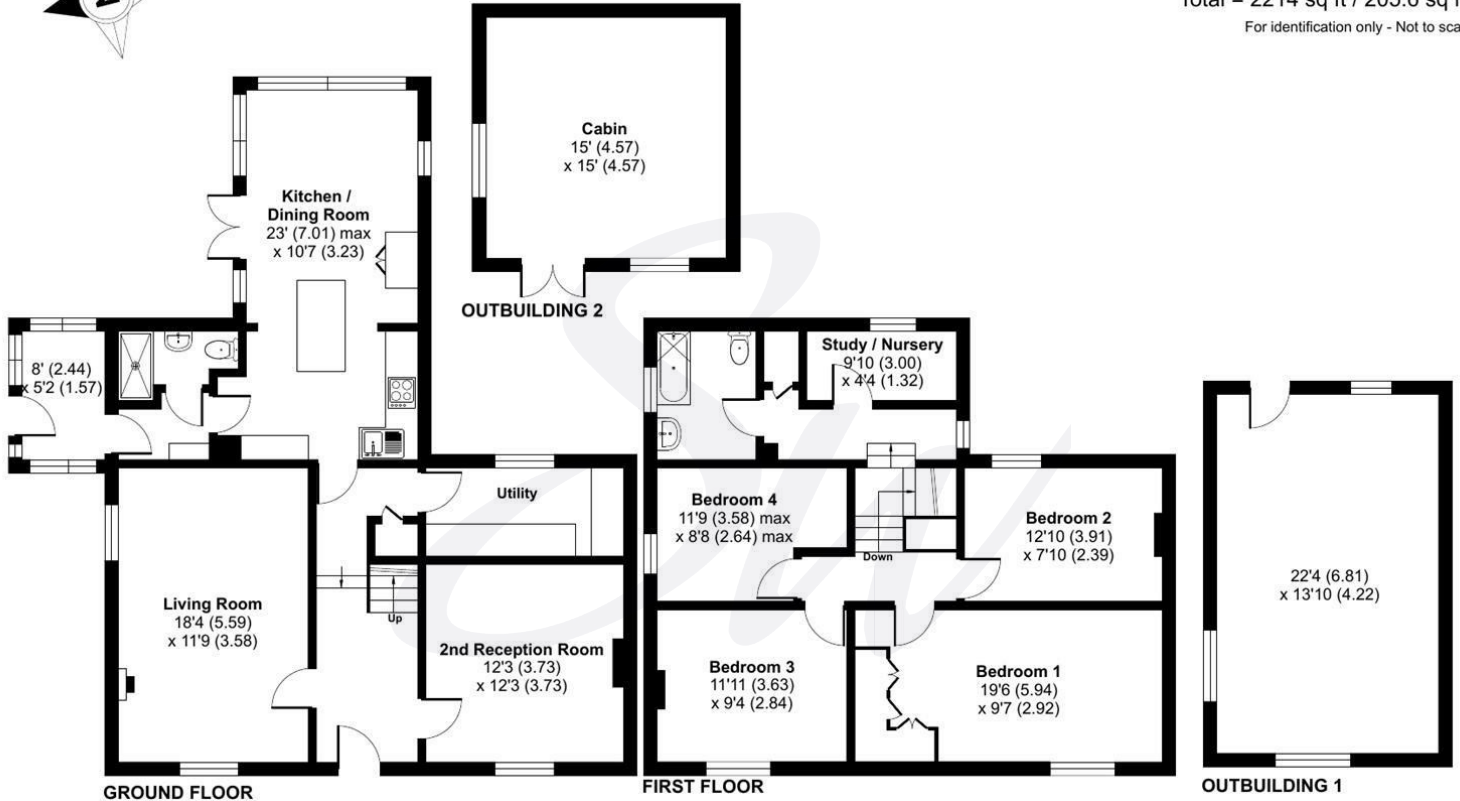

Certified
Property
Measurer

Floor plan produced in accordance with RICS Property Measurement Standards incorporating International Property Measurement Standards (IPMS2 Residential). © nitchcom 2024. Produced for Sims Williams. REF: 1149029





simswilliams.co.uk

CHICHESTER

8-9 Southgate

Sales 01243 787868

Lettings 01243 836055

chichester@simswilliams.co.uk

WALBERTON

5 Maple Parade

Sales 01243 551368

Lettings 01243 836055

walberton@simswilliams.co.uk

ARUNDEL

8a High Street

Sales 01903 885678

Lettings 01903 881133

arundel@simswilliams.co.uk

BOGNOR REGIS

46 High Street

Sales 01243 862626

Lettings 01243 836055

bognor-regis@simswilliams.co.uk

Viewing Strictly by arrangement via the vendor's agent Sims Williams 01243 551368. These particulars are believed to be correct but their accuracy is not guaranteed and they do not form part of any contract.